

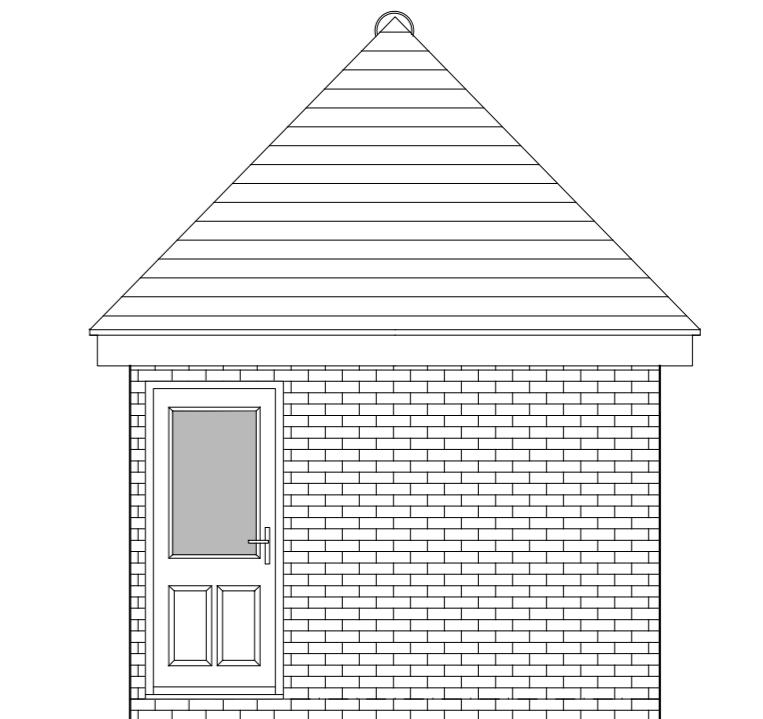
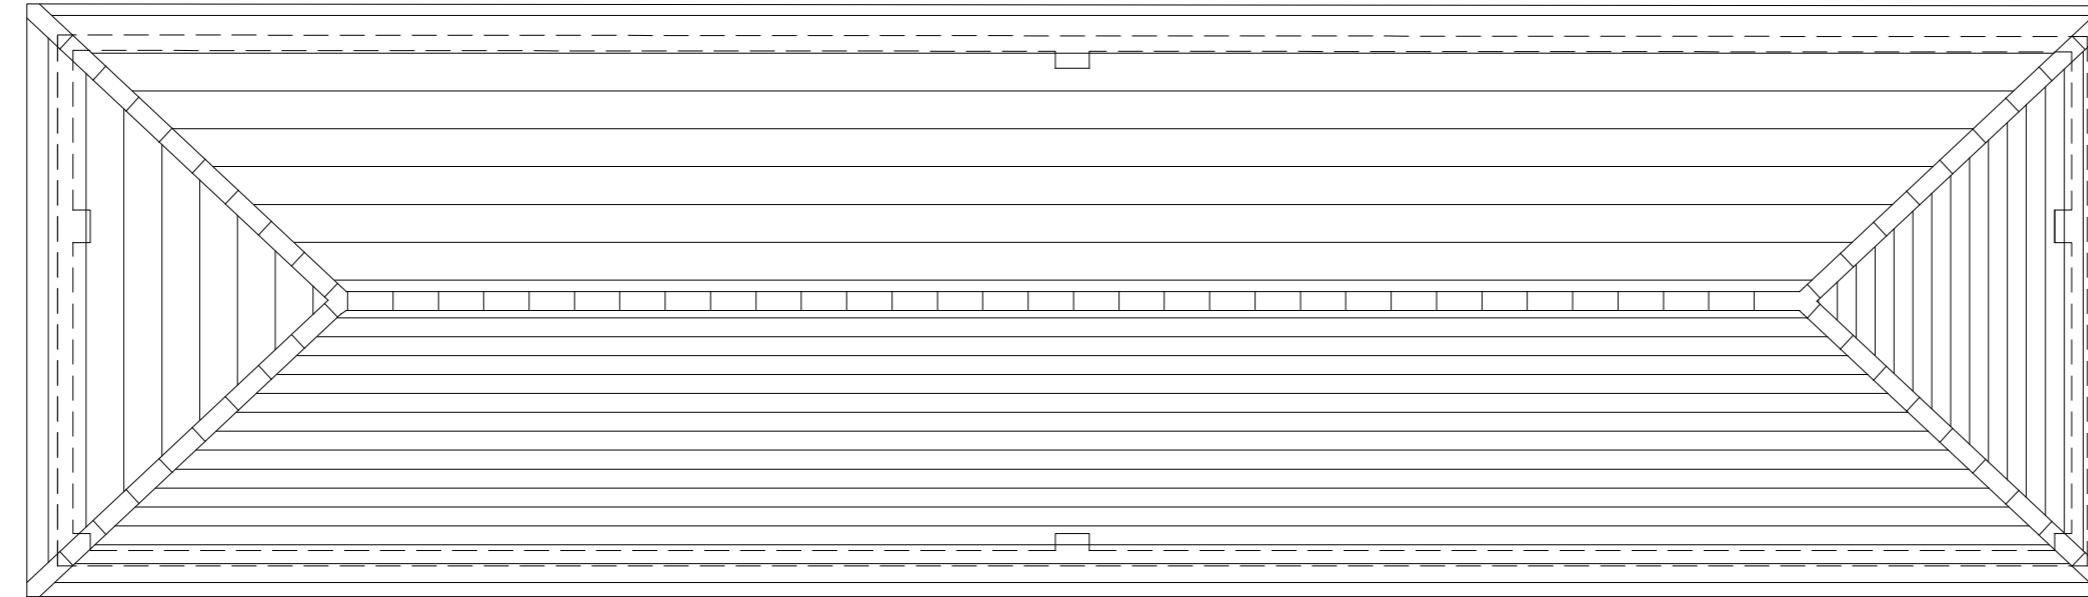
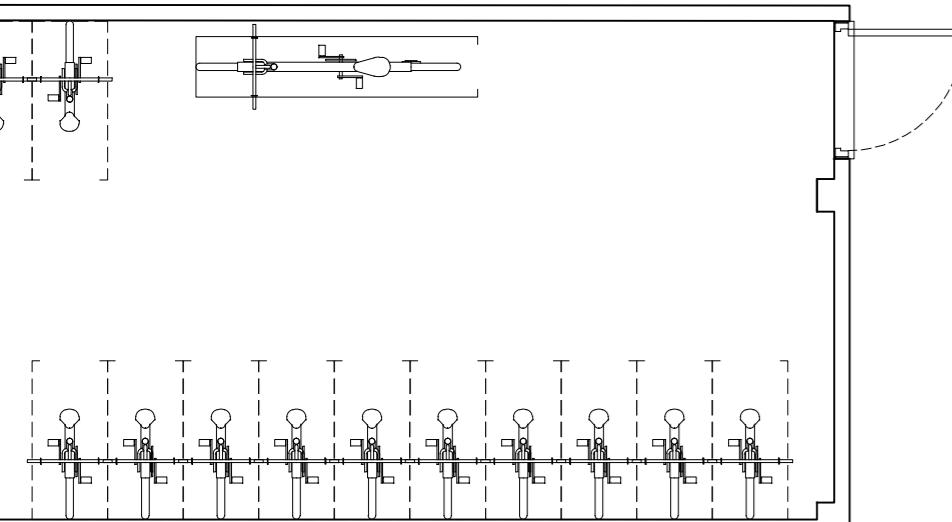


CYCLE STORE FOR PLOTS 1-18 & 34-42

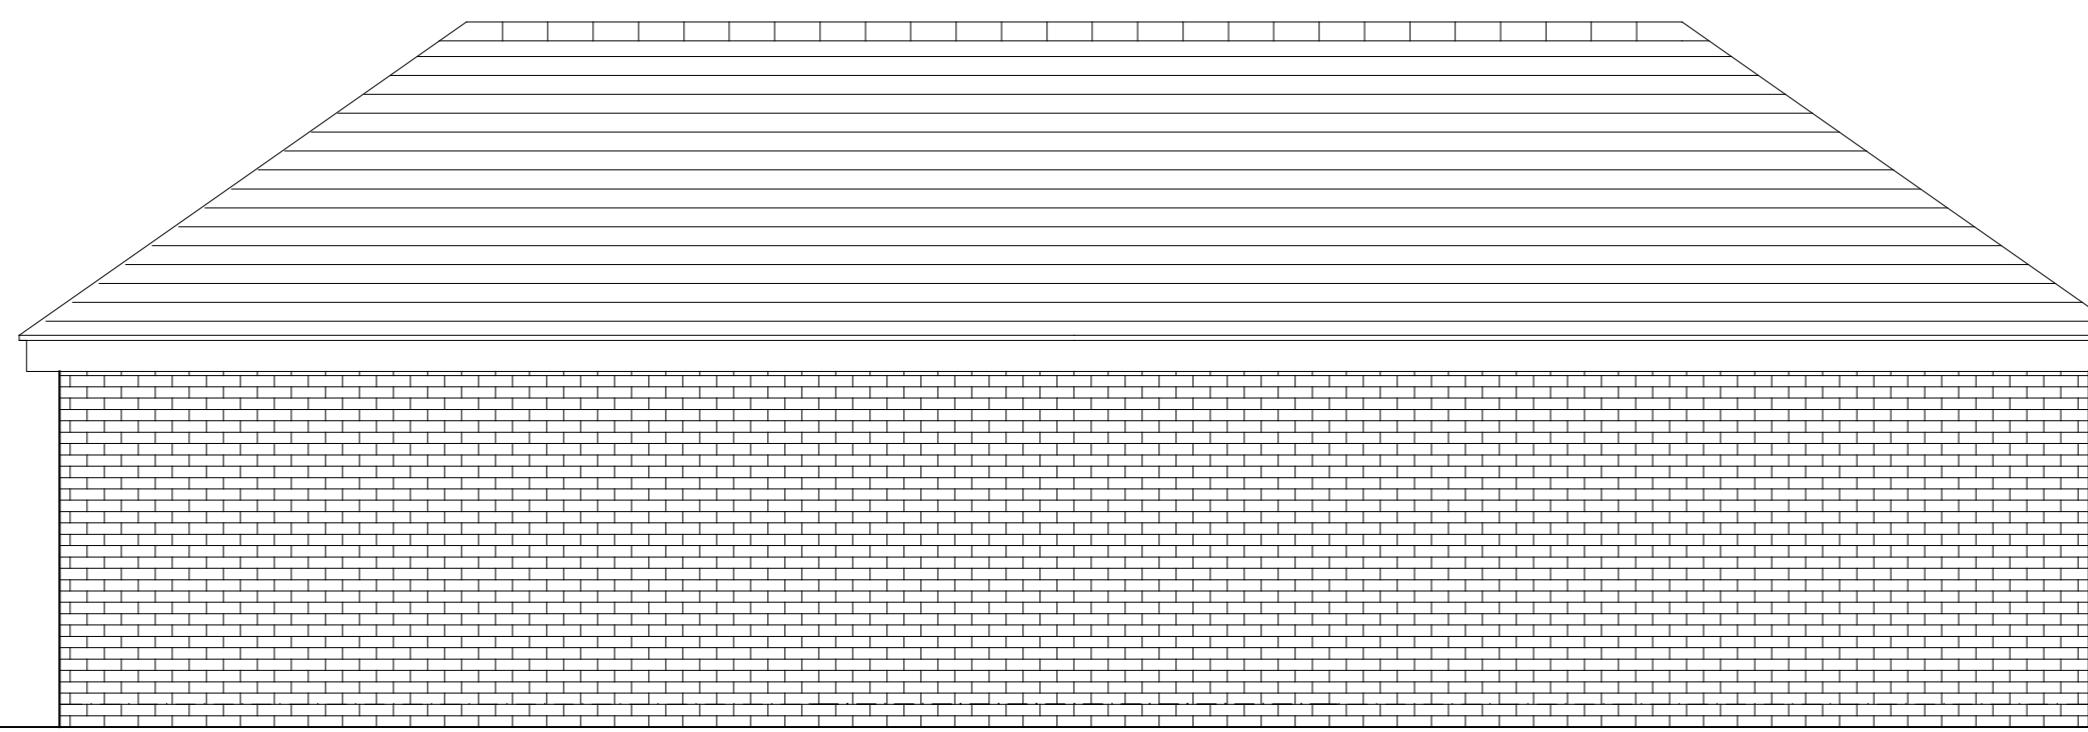

ROOF PLAN

SIDE ELEVATION

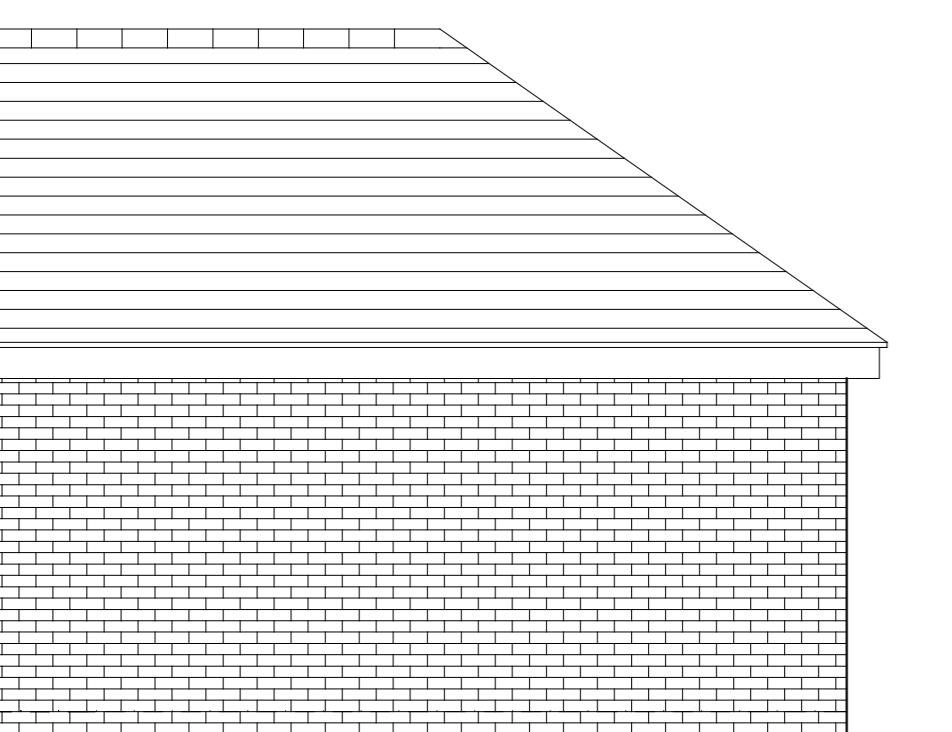

REAR ELEVATION

SIDE ELEVATION

Rev | Date | Amendment | Initials |

Project:
WICKHURST GREEN
BROADBRIDGE HEATH

Client:
VISTRY MAJOR PROJECTS

Drawing:
CYCLE STORES
PLANS AND ELEVATIONS

Drawing no: 24.1945.7000 Rev: -

Scale@A1: 1:50 Date: APR 25 Drawn: CH Checked: -

© Finc Architects Limited holds the copyright to all the information contained within this document and their written consent must be obtained before copying or using the data other than for the purpose it was originally supplied.

Finc Architects Ltd
T: +44 (0)1245 933988
W: www.fincarchitects.com
E: company@fincarchitects.com

PLANNING ISSUE

Dimensions and measurements to be checked on site.
Do not scale from this drawing. This drawing is to be printed in colour.