

**NOTES**

- DO NOT SCALE OFF THIS DRAWING EXCEPT FOR PLANNING PURPOSES
- CHECK ALL DIMENSIONS ON SITE BEFORE ANY WORK IS COMMENCED
- ALL GOODS MATERIALS AND WORKMANSHIP MUST CONFORM WITH CURRENT BUILDING REGULATIONS, BRITISH STANDARDS AND CODES OF PRACTICE
- COPYRIGHT OF THIS DRAWING IS RETAINED BY THE ARCHITECT AND IT MUST NOT BE REPRODUCED WITHOUT WRITTEN CONSENT

**SURVEY GRID:**  
All information is to Ordnance Survey National Grid, computed using Leica Smartnet RTK Network

**SURVEY DATUM:**  
All Levels relate to Ordnance Survey Datum.

**NOTES:**


- Surveyed boundaries may not be legal boundaries.
- Dimensions should not be scaled. All information contained in the drawing should be checked and verified on site prior to any fabrication or construction.
- All utility services identified to the best of the surveyors knowledge cannot be guaranteed. Due to non entry of inspection chambers all pipe sizes should be checked and verified before works commence.
- Services such as Inspection Chambers and Water Meters etc may be obscured by parked cars or debris.

#### Elevation Survey Key


FEATURES	SURFACES
AB Junction Box	B Brick
AB Air Brick	C Cladding
ACU Air Conditioning Unit	MC Metal Cladding
Col Column	R Render
DP Down Pipe	SC Stone Cladding
DU Double Consumer Unit	STR Sloping Tiled Roof
EM Electric Meter	T Timber
FB Fuse Box	TC Timber Cladding
GM Gas Meter	V Vertical Tile
HR Handrail	
Lighting	
JB Junction Box	
L Light	
RU Refrigeration Unit	
SWP Soil Water Pipe	
SB Switchbox	
SVP Soil Vent Pipe	
TB Telecoms Box	
V Vent	
WP Waste Pipe	

Symbol	Linetypes
Single Gate	Tarmac Overlaid
Double Gate	Power Overhead
Banking	Surface Water
Step Up	Underground Services
Ø	Drop Kerb
	Drop Kerb Surface
	Wall
	Driveway
	Overhead Feature
	Tree Canopy
	Tree Canopy Designated
	Tree Canopy Unplanted

REV	DATE	BY AMENDMENT


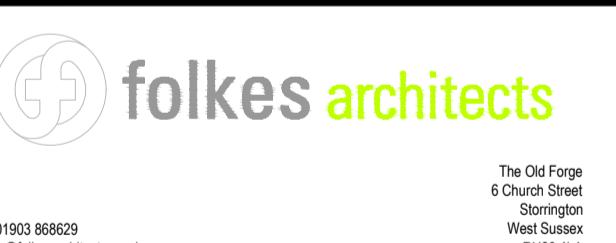


CLIENT	c/o Mr J Dalrymple		
JOB TITLE	11 Market Square Horsham West Sussex RH12 1EU		
DRAWING TITLE	Existing Front and Rear Elevations		
DRAWING STATUS	<b>Survey</b>		
NOT FOR CONSTRUCTION USE UNLESS STATED AS 'CONSTRUCTION'			
DATE	SCALE	DRAWN BY	
01/07/2025	1:50 @ A1	CHECKED BY KD	
JOB NO.	DRAWING NO.	REVISION	
25033	1.06		

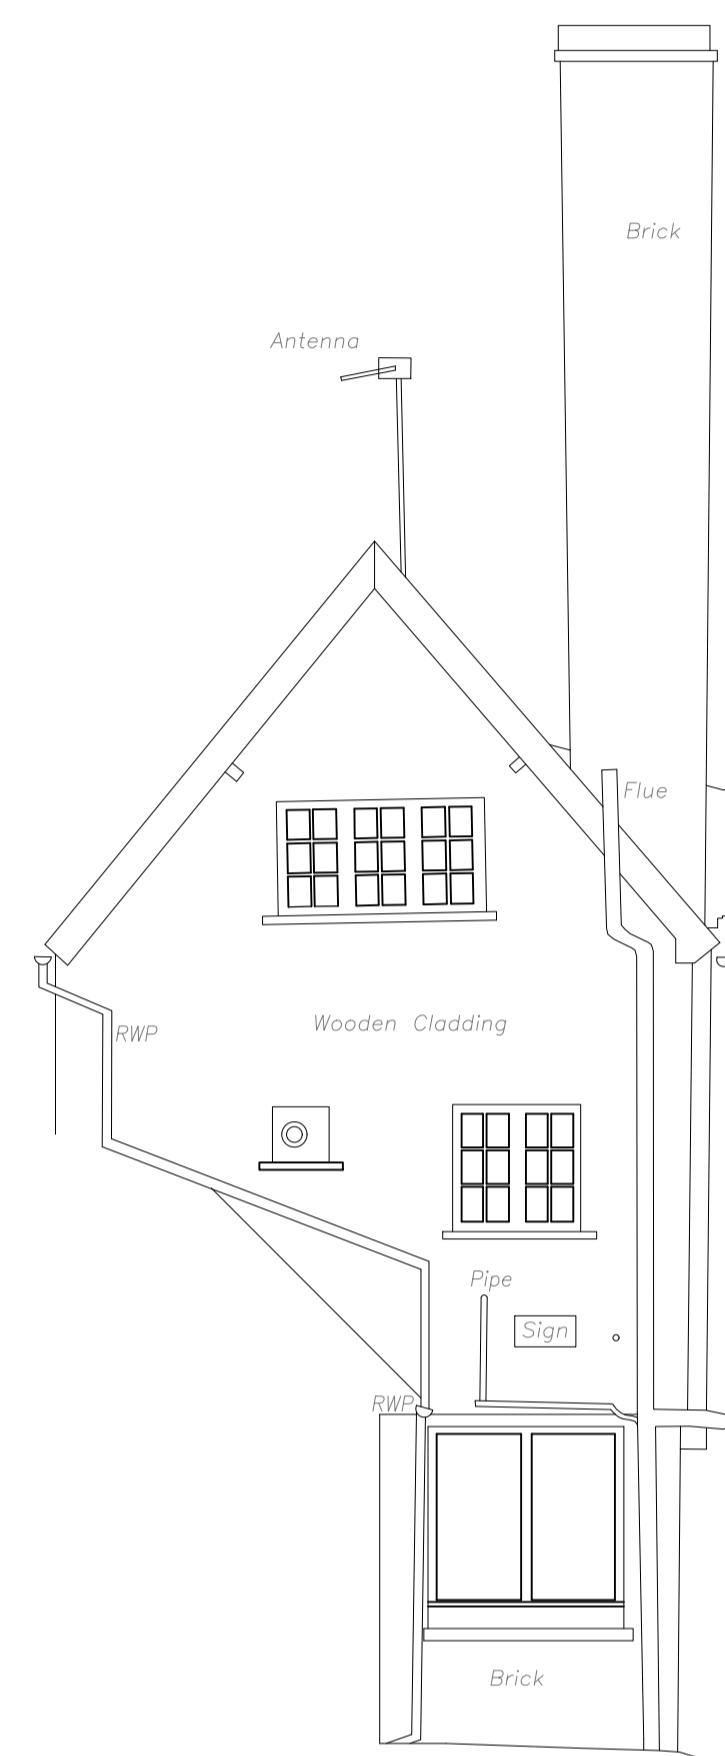

Datum 40.00m

## Rear Elevation

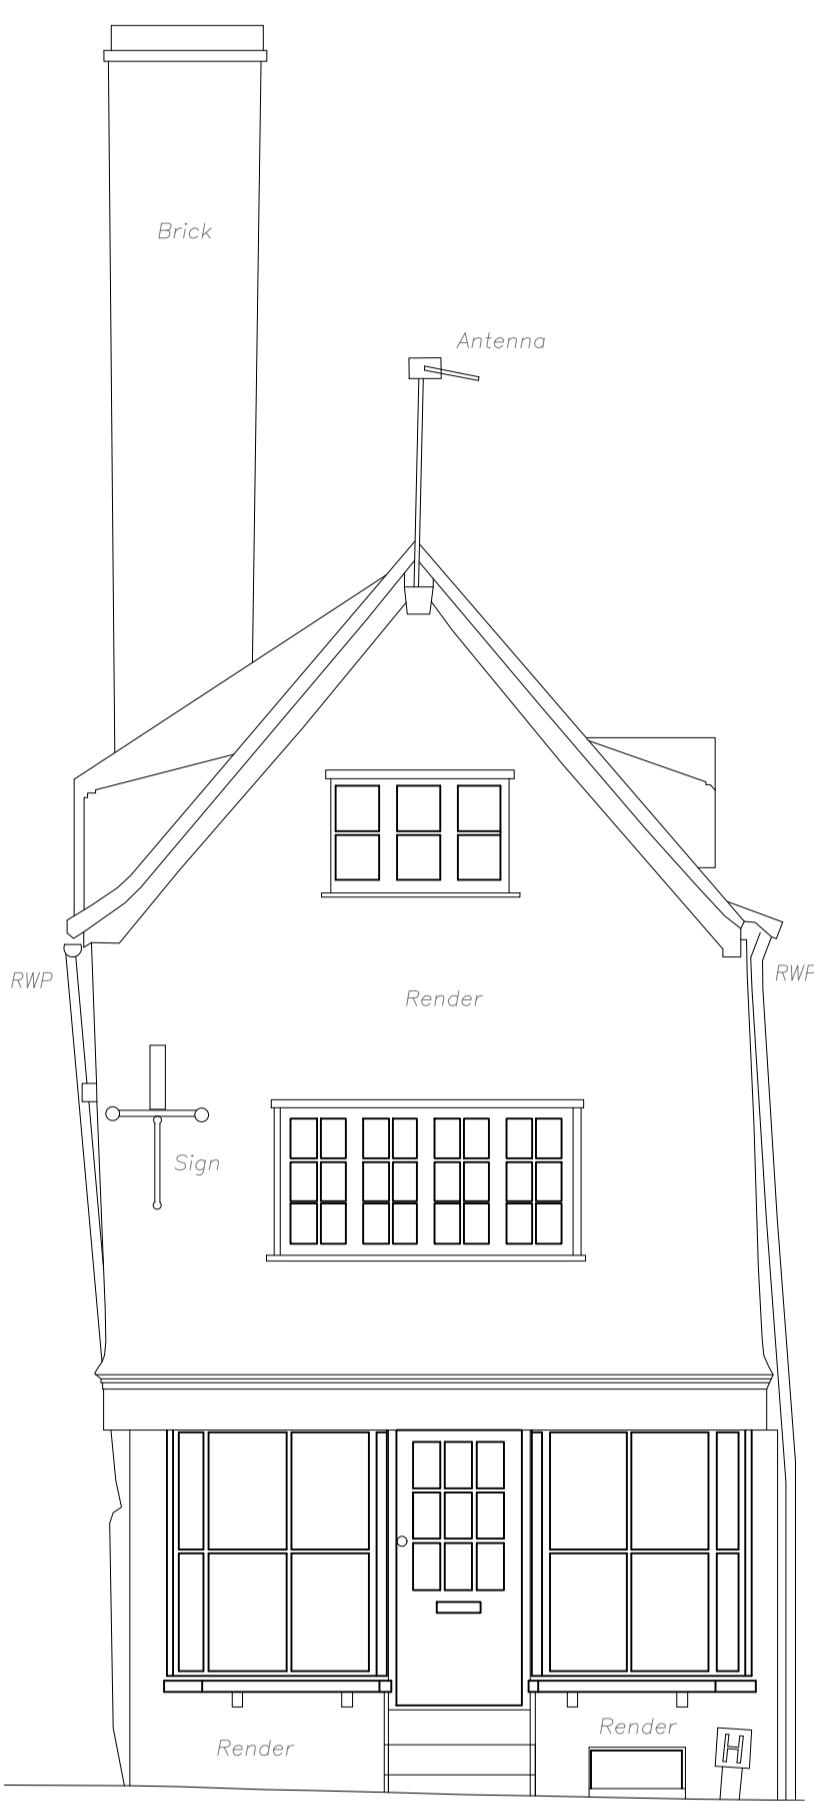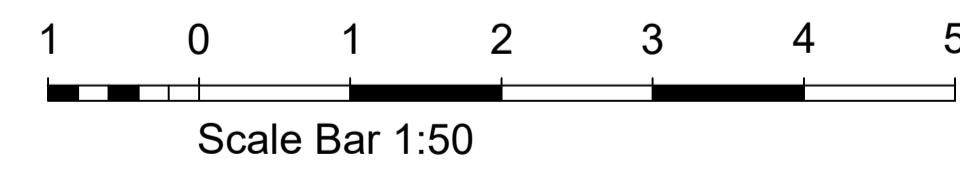

Datum 40.00m

## Front Elevation

