




Proposed Front Elevation (Scale 1:100)

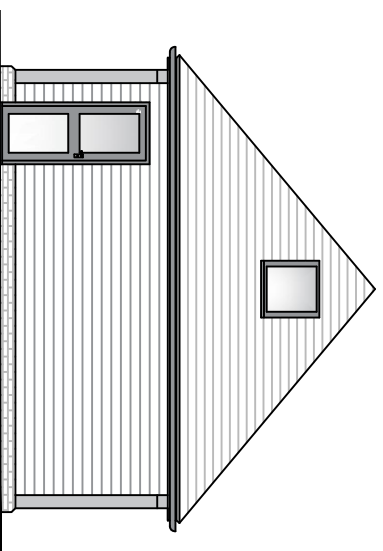


Proposed Side Elevation (Scale 1:100)

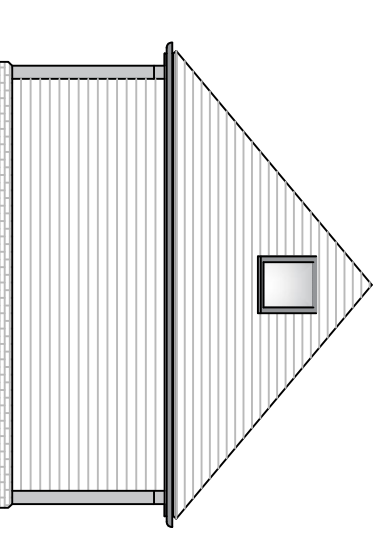


Proposed Side Elevation (Scale 1:100)

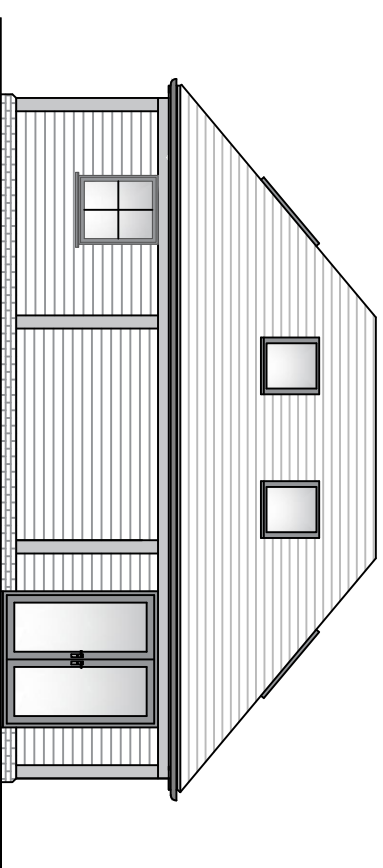


Proposed Rear Elevation (Scale 1:100)

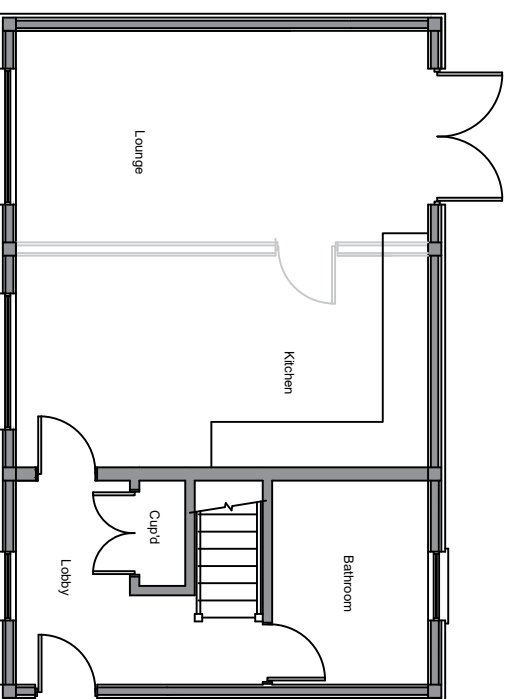

Proposed Ground Floor Layout (Scale 1:100)

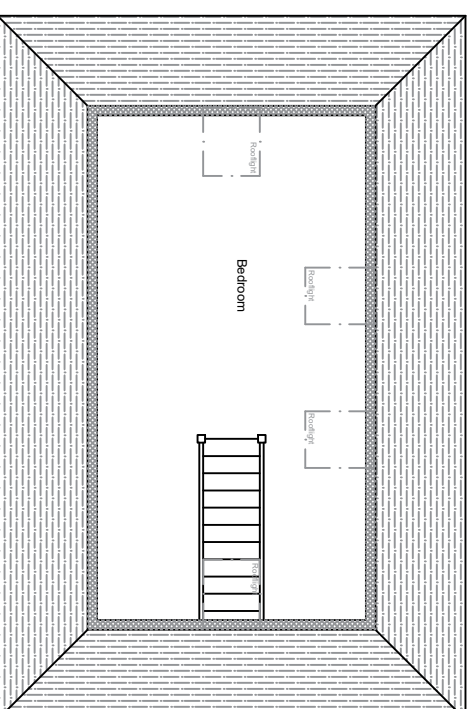

Proposed First Floor Layout (Scale 1:100)

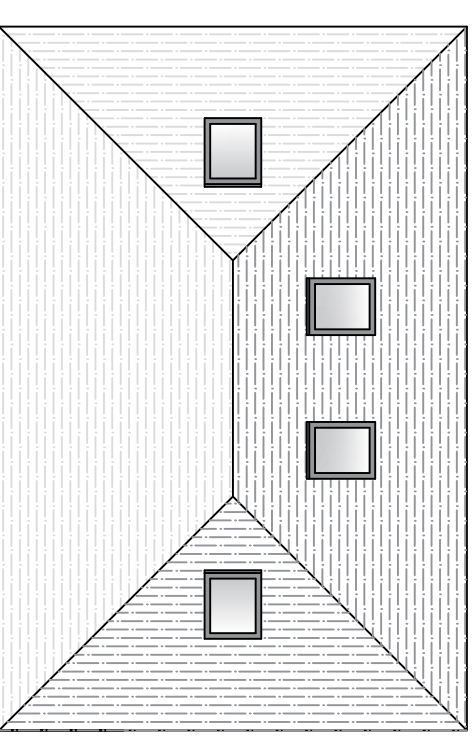

Proposed Roof Plan (Scale 1:100)

Revision: _____

address
Malthouse Farm, Malthouse Lane, Ashington, West Sussex

project
Proposed conversion of garage/ carport/ store to an annexe

title
Proposed Layouts and Elevations

scale	date	dwg no.	revision
As noted @ A3	November 2025	2021_318a_04	

DOWNSVIEW
ASSOCIATES
Chartered Surveyors

Little Acorns
Hamper Lane
Storrington
West Sussex
RH20 3HZ
Tel: 01903 746367
Mob: 07325 644965
Email: mail@downsview-surveyors.co.uk



Scale Bar (1:100)

