



WESTWOOD STUDIOS Ltd
 97 Dale Avenue,
 Hassocks,
 West Sussex,
 BN6 8LR.
 t: 07957421434
 ben@westwoodstudios.co.uk

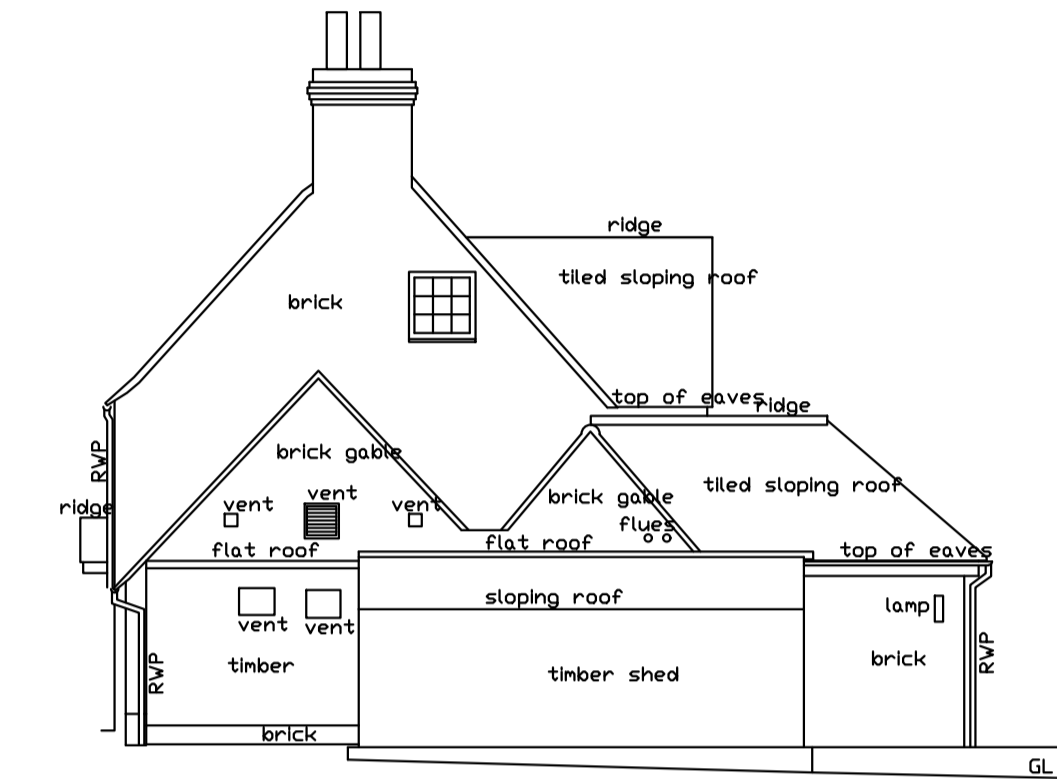


North East Elevation



South East Elevation

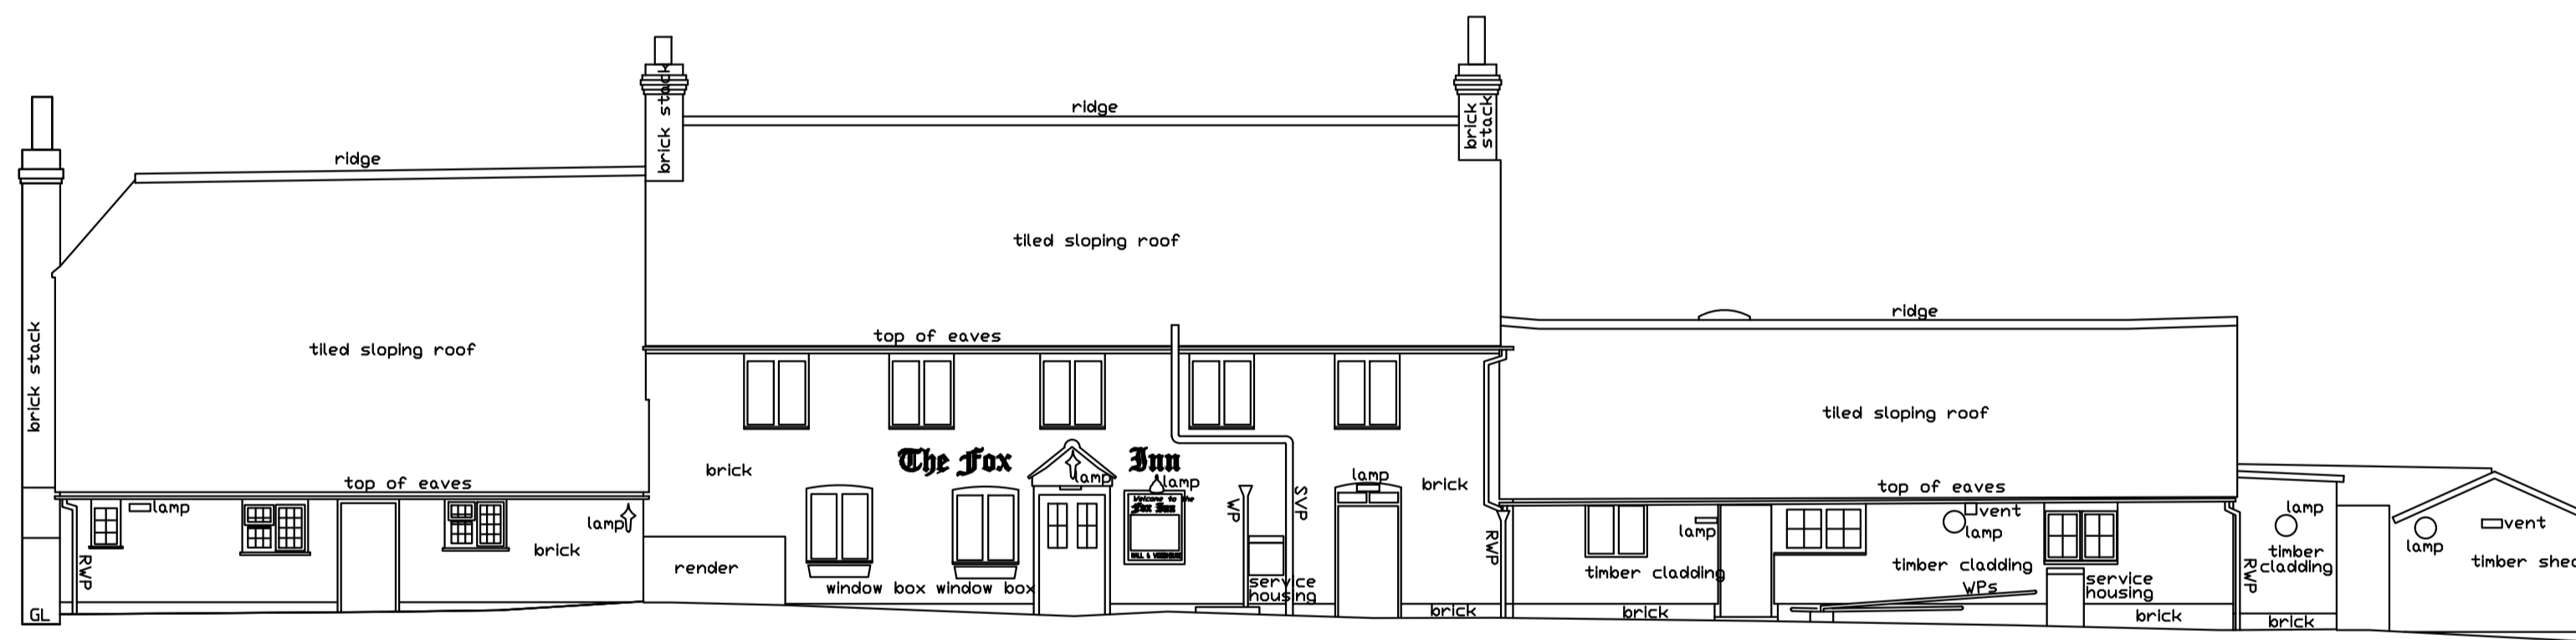


South West Elevation

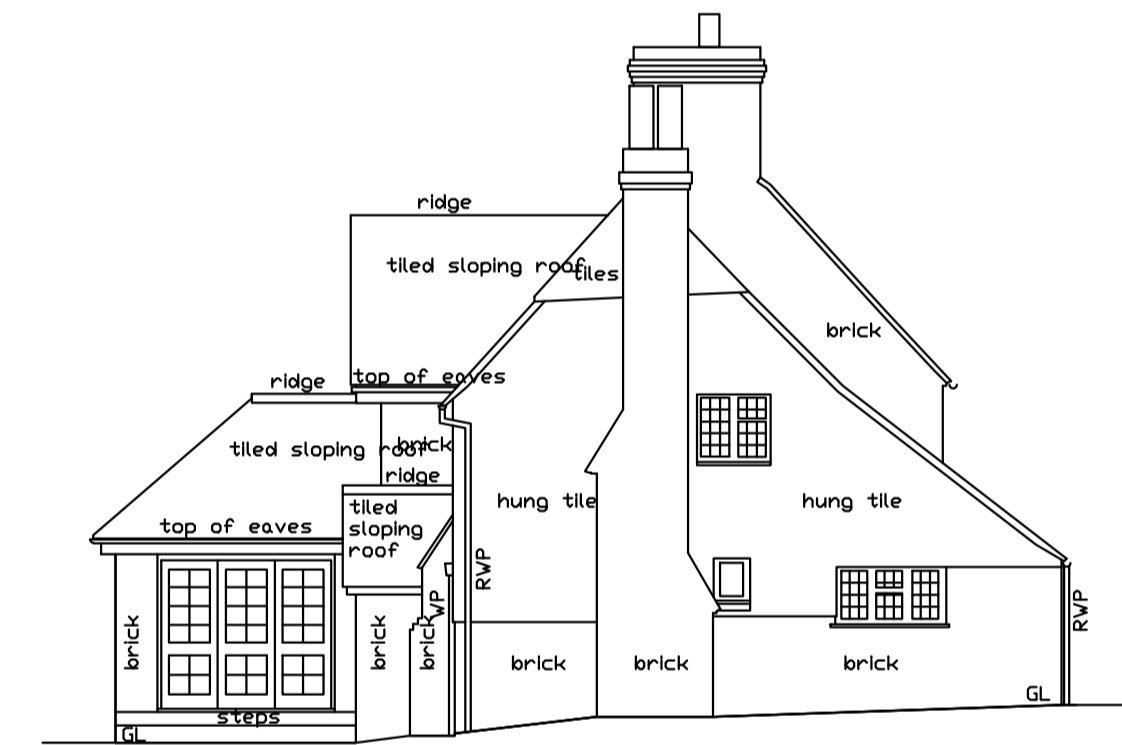

North West Elevation

02 EXISTING ELEVATIONS
 SCALE - 1:100 @ A1

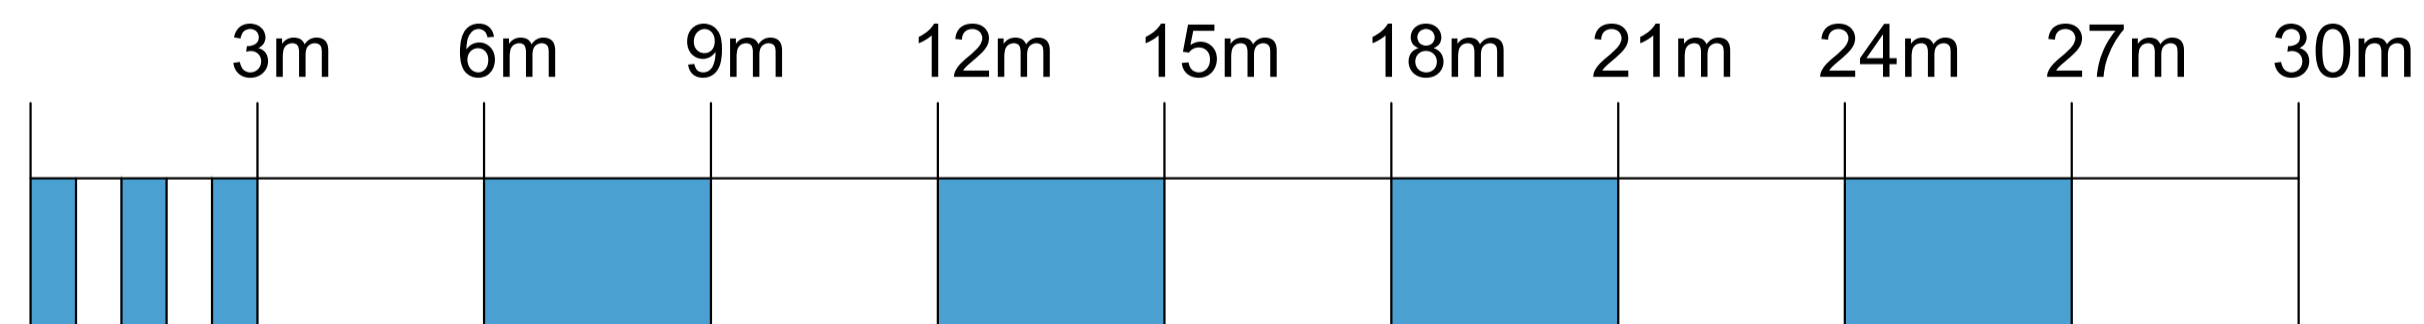

-	PLANNING ISSUE	13.11.25
-	-	-
Rev	Description	Date

Do not scale from drawings. All discrepancies to be reported to the Client immediately. All dimensions to be verified by contractor on site prior to any works commencing.

Client Name : Hall and Woodhouse
 Project Address : The Fox Inn
 Buck Green
 West Sussex
 Description : Existing Elevations

Scale : 1:100 @ A1

PLANNING

Dwg No. Rev No.

24-099-08-01 -