


01 EXISTING GROUND FLOOR PLAN  
SCALE: 1:50 @ A1

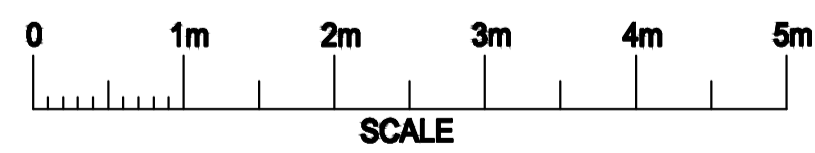

EXISTING INTERNAL COVERS: 73

- PLANNING ISSUE		13.11.25
Rev	Description	Date
Do not scale from drawings. All discrepancies to be reported to the Client immediately. All dimensions to be verified by contractor on site prior to any works commencing.		
Client Name :		Hall and Woodhouse
Project Address :		The Fox Inn Buck Green West Sussex
Description :		Existing Ground Floor Plan
Scale :		1:50 @ A1
PLANNING		
Dwg No.		Rev No.
24-099-01-01		-

**WESTWOOD STUDIOS Ltd**  
97 Dale Avenue,  
Hassocks,  
West Sussex,  
BN6 8LR.  
t: 07957421434  
ben@westwoodstudios.co.uk