

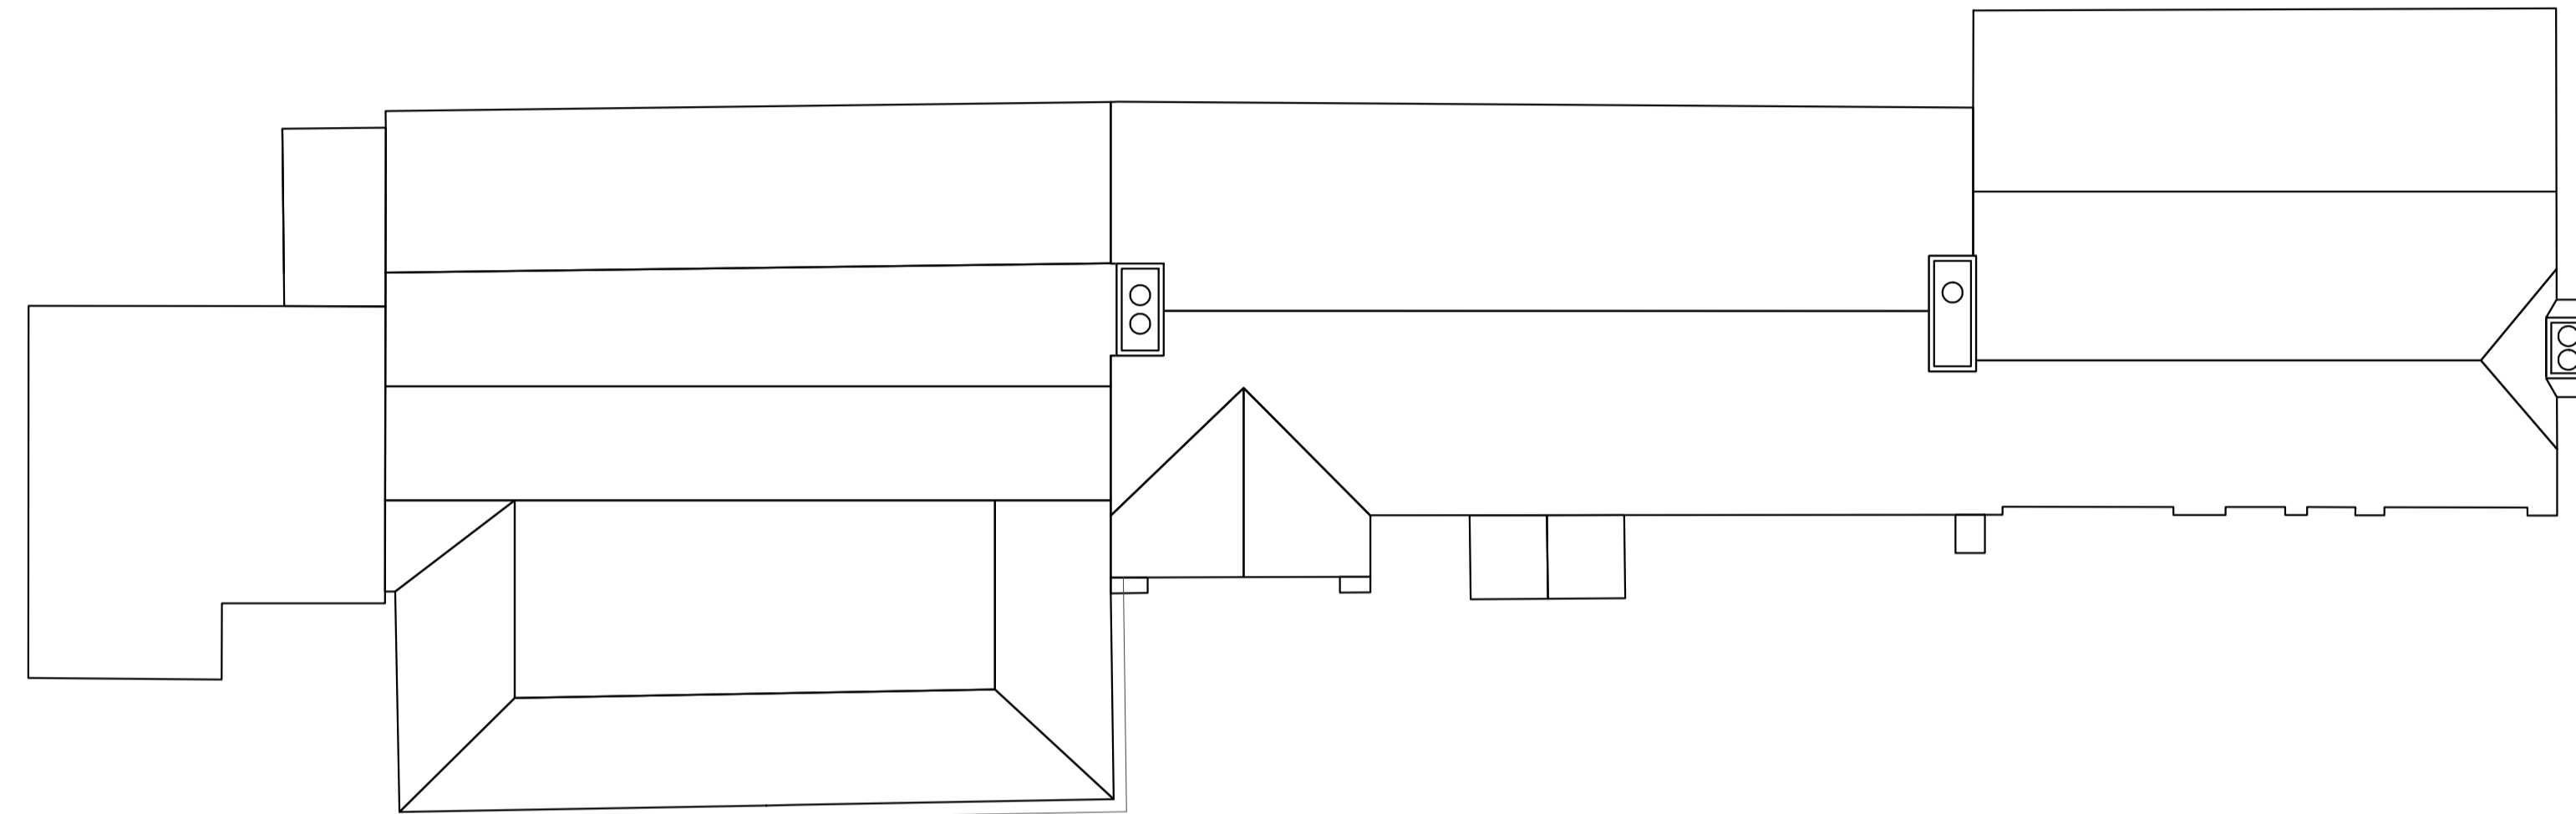



WESTWOOD STUDIOS Ltd
 97 Dale Avenue,
 Hassocks,
 West Sussex,
 BN6 8LR.
 t: 07957421434
 ben@westwoodstudios.co.uk

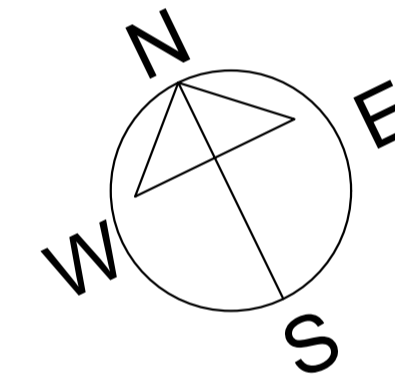

01 EXISTING ROOF PLAN
 SCALE - 1:100 @ A1

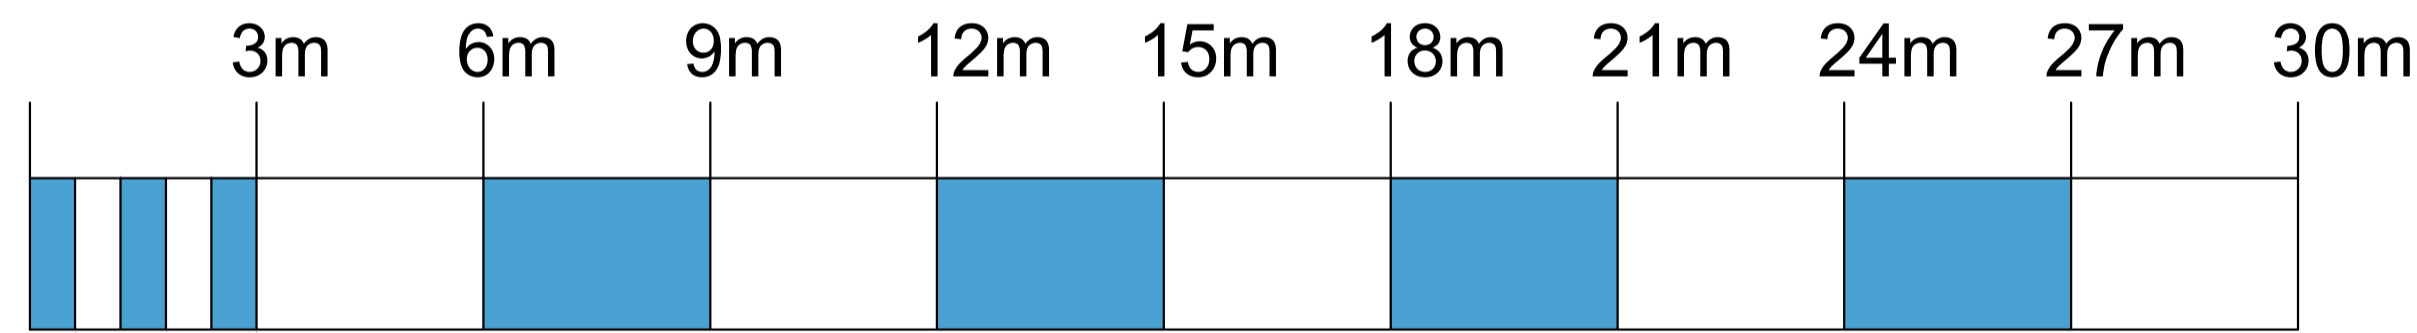

Single storey extension to form new cellar. Felt flat roof with painted rendered finish to walls

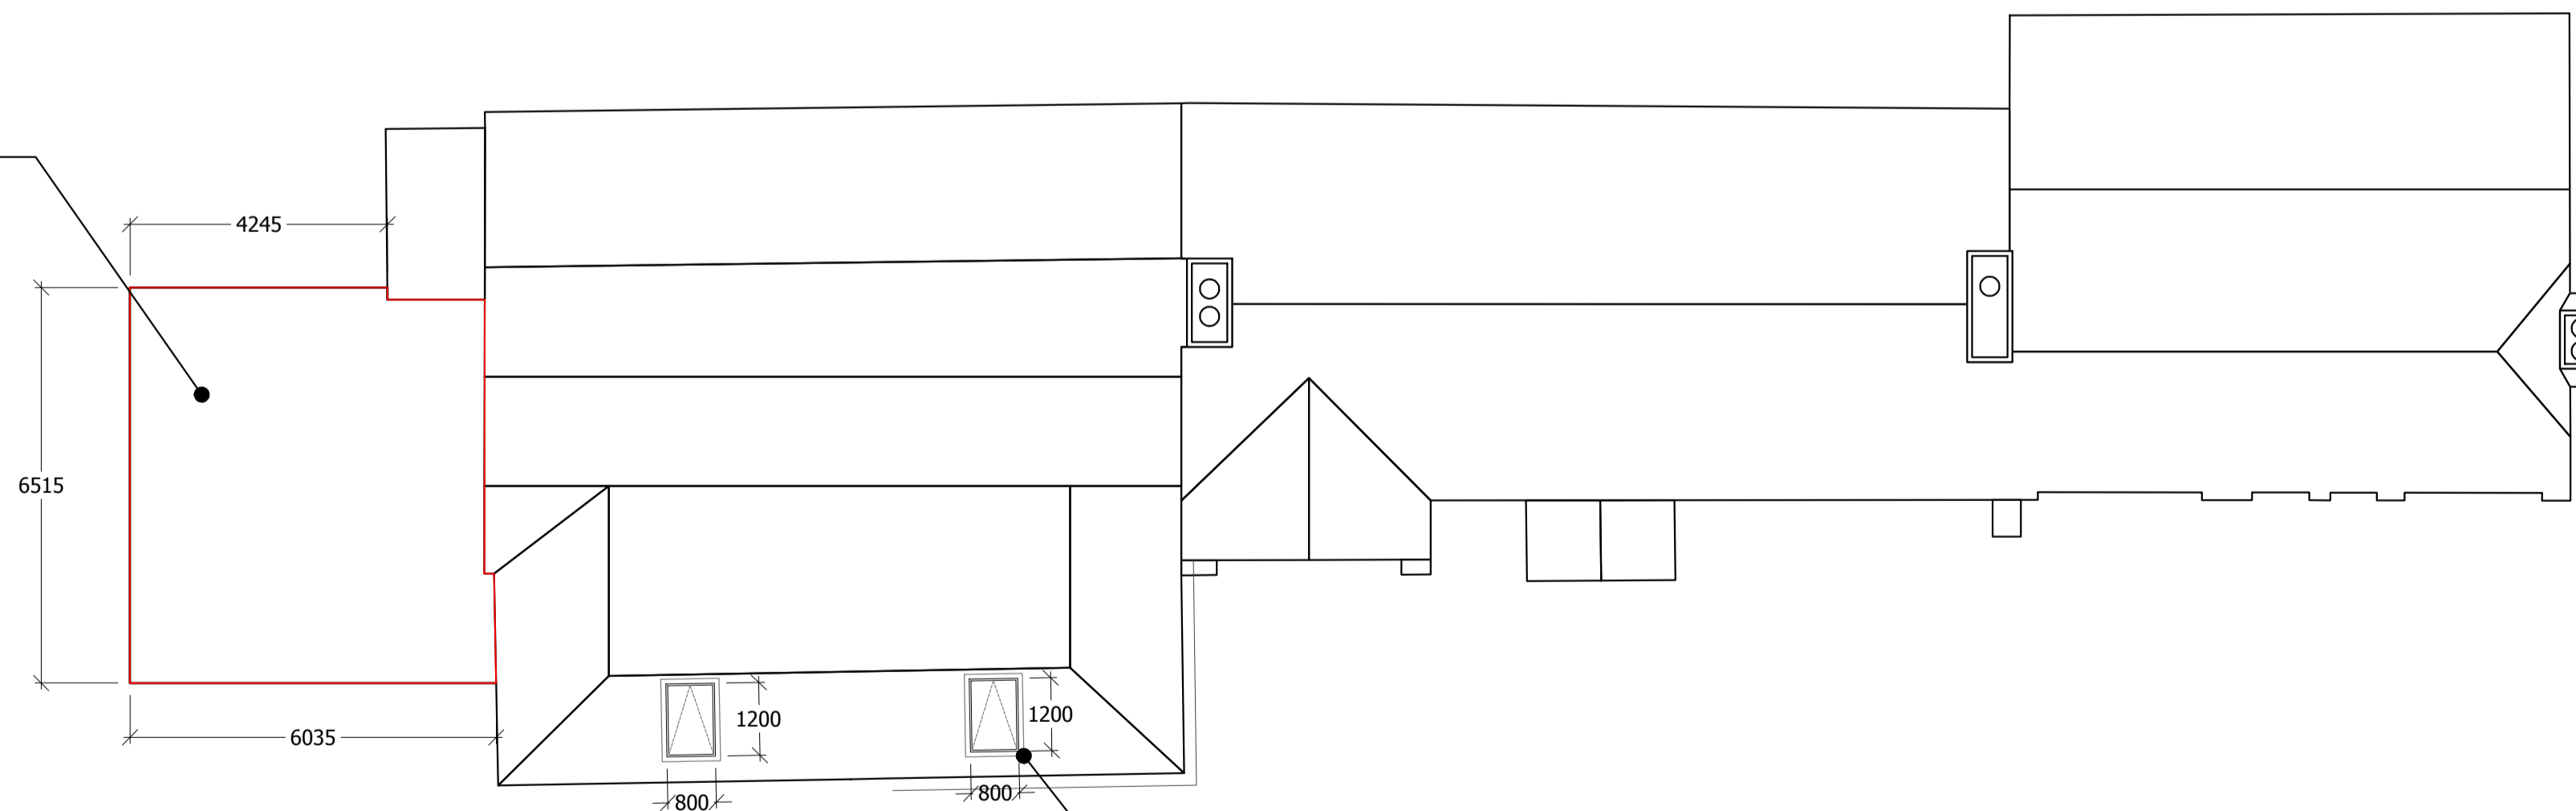

01 PROPOSED ROOF PLAN
 SCALE - 1:100 @ A1

New large Velux rooflights

-	PLANNING ISSUE	13.11.25
-	-	-

Do not scale from drawings. All discrepancies to be reported to the Client immediately. All dimensions to be verified by contractor on site prior to any works commencing.

Client Name : Hall and Woodhouse
 Project Address : The Fox Inn
 Buck Green
 West Sussex
 Description : Existing & Proposed Roof Plan

Scale : 1:100 @ A1

PLANNING

Dwg No. Rev No.

24-099-02-04 -