


Proposed Site Area
(defined by the Red
Lone) 430 sq.m.


Proposed Shepherds
Hut No. 1
Proposed Shepherds
Hut No. 2



SITE PLAN
Scale 1:500

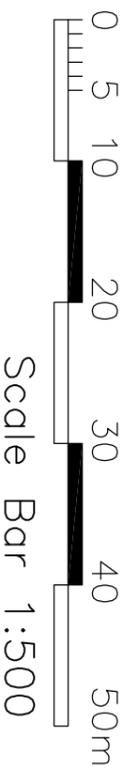


Scale Bar 1:500

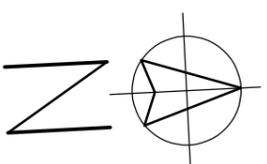


This Drawing is to be read
in conjunction with
dwg. No. ROSE-01 to 04
Inclusive at all times

Rev.	Description	Date
A	Drawing completed for Planning submission	02/12/25

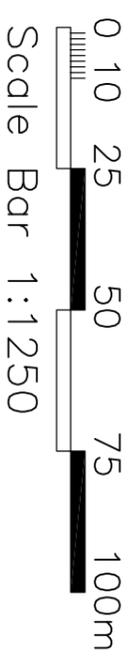

Scale Bar 1:1250

LOCATION PLAN
Scale 1:1250

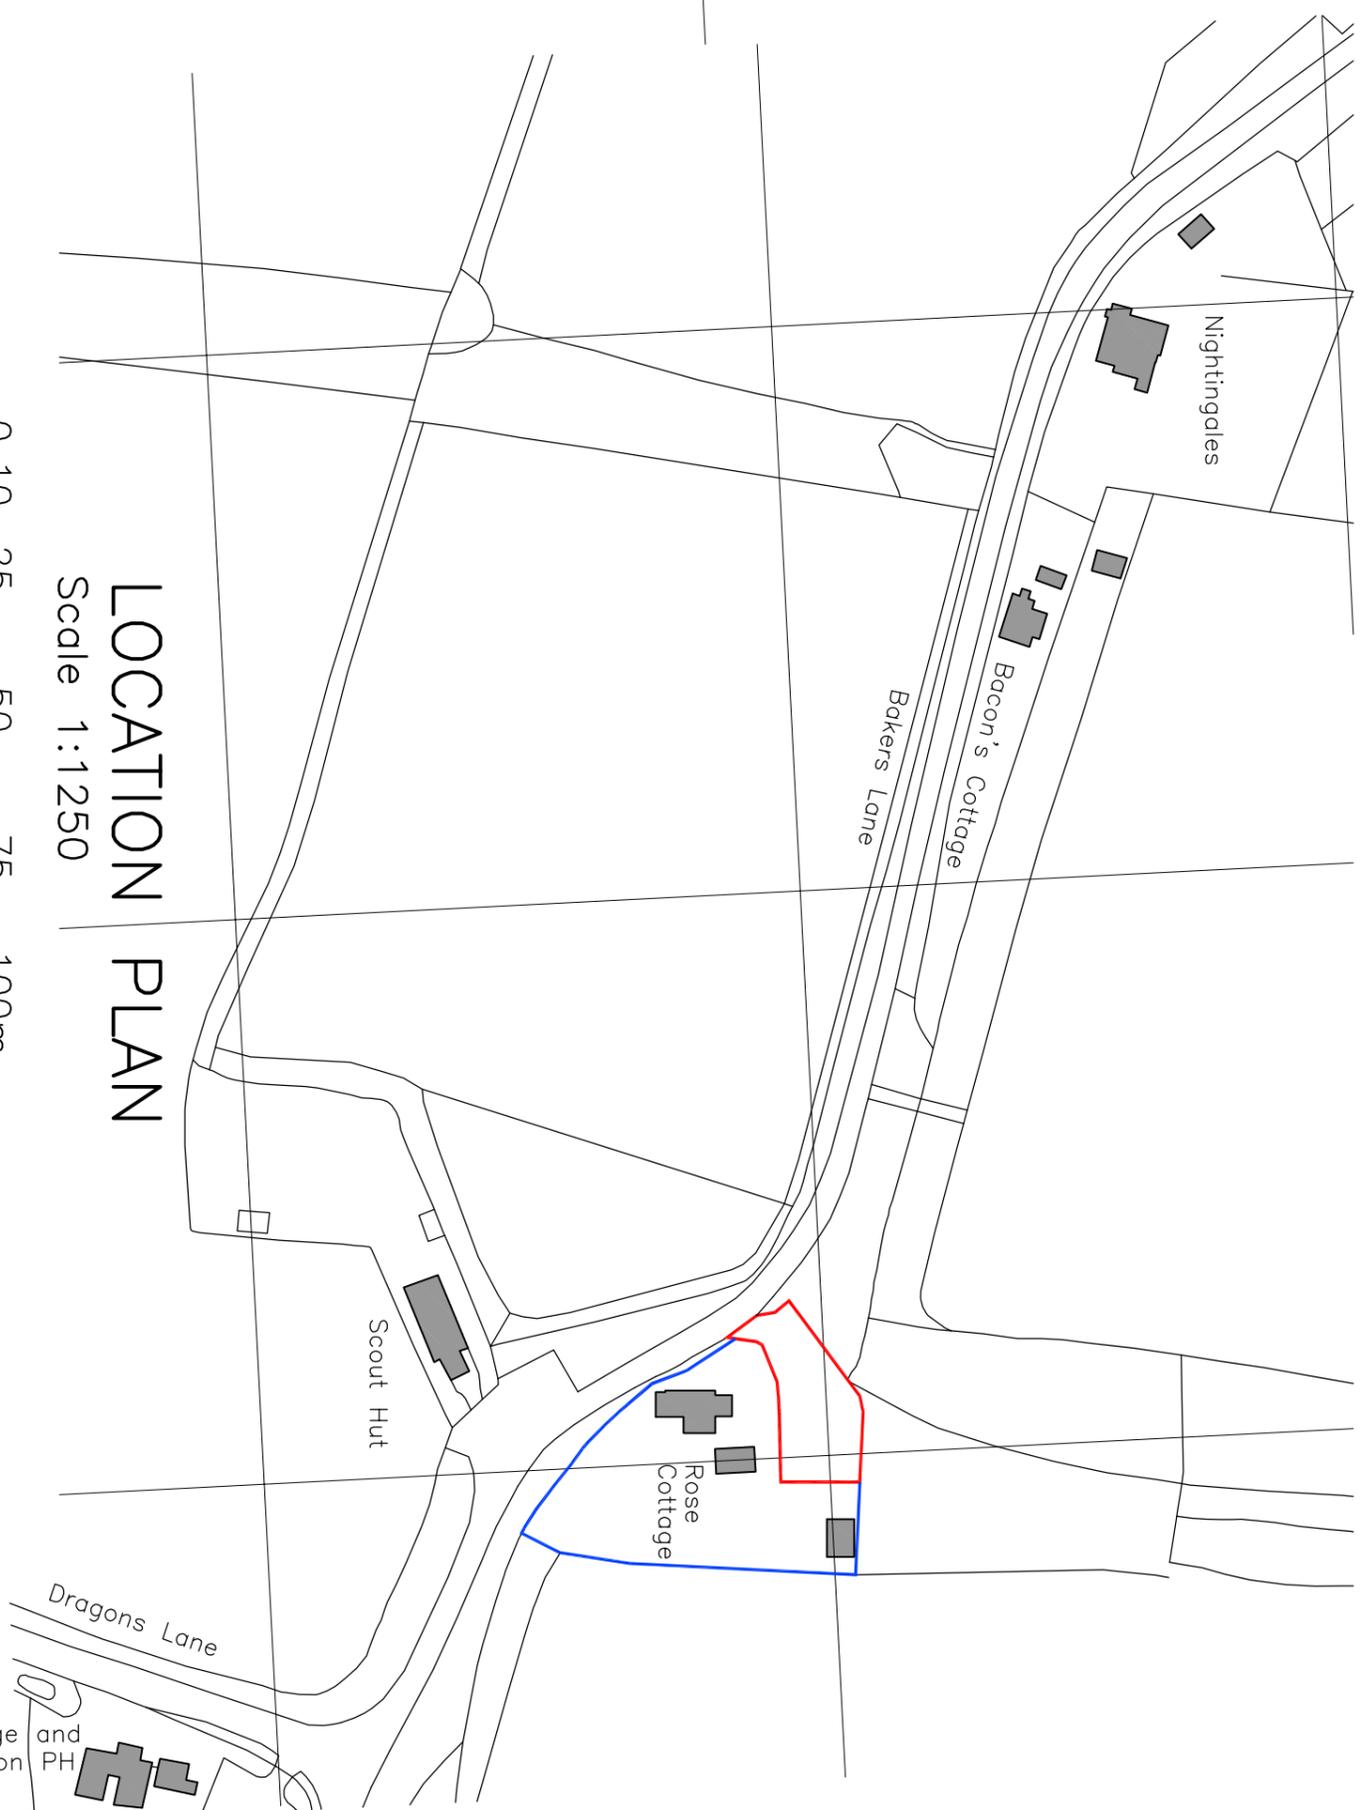

Project
Rose Cottage
Bakers Lane
Dragons Green
W. Sx. RH13 8GF

Client
J. Winter

Proposed Siting of to
Shepherds Huts

Drawing no. ROSE-01 Rev.A
Scale As Indicated (A3)
Date Nov. 2025

George and Dragon PH