

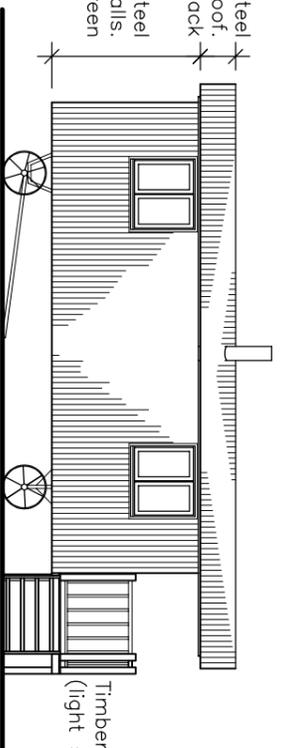


Curved corrugated steel cladding to roof. Colour – Black
Curved corrugated steel cladding to walls. Colour – Olive Green

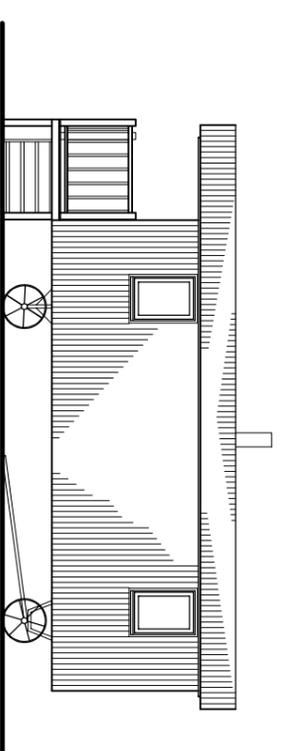

Timber Decking/ Balustrade (light stained timber)

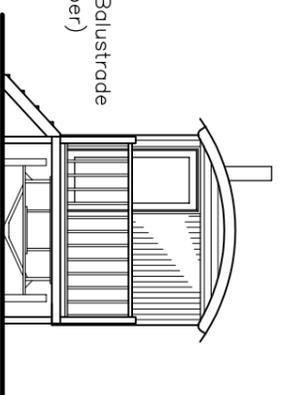


WEST
ELEVATION

SOUTH ELEVATION

EAST
ELEVATION

NORTH ELEVATION

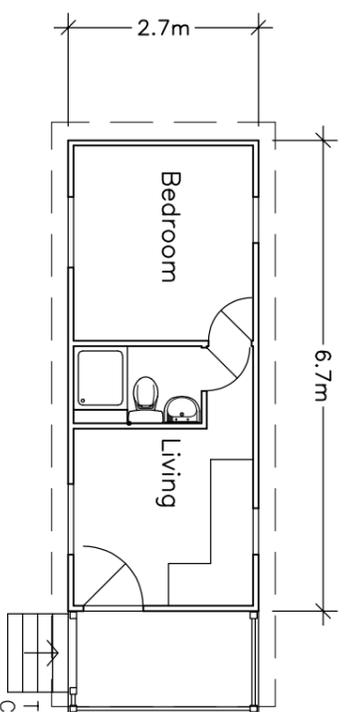


Timber Steps
Colour – Black


SHEPHERD HUT 1
PLAN

All Windows & Doors to be double glazed u.P.V.C. Units
Colour – Black


This Drawing is to be read in conjunction with dwg. No. ROSE-01 to 04 Inclusive at all times

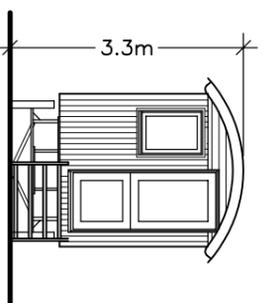


WEST
ELEVATION

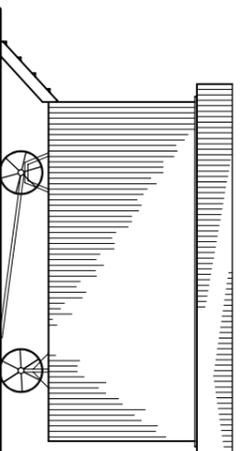

SOUTH ELEVATION

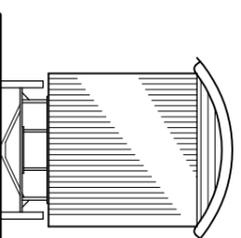

EAST
ELEVATION

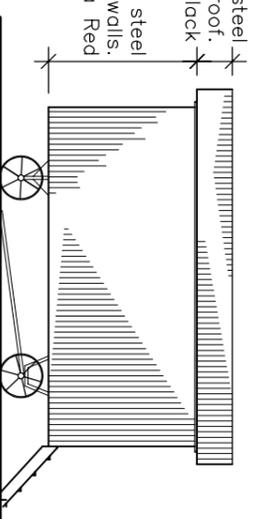


NORTH ELEVATION

Curved corrugated steel cladding to roof. Colour – Black
Curved corrugated steel cladding to walls. Colour – Terracotta Red

Rose Cottage
Bakers Lane

Dragons Green
W. Sx. RH13 8GF

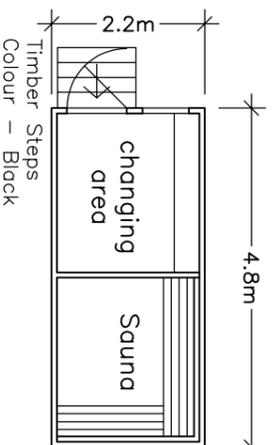

Timber Steps
Colour – Black

SHEPHERD HUT 2
PLAN

Proposed Plans/
Elevations

2 No. Shepherds Huts

Client
J. Winter

A Drawing completed for Planning
Submission

25/11/25

Drawing no. ROSE-03 Rev.A

Rev. Description

Date

Scale 1 : 100 (A3)

0 1 2 3 4 5

10m

Date Nov. 2025

Scale Bar 1:100