



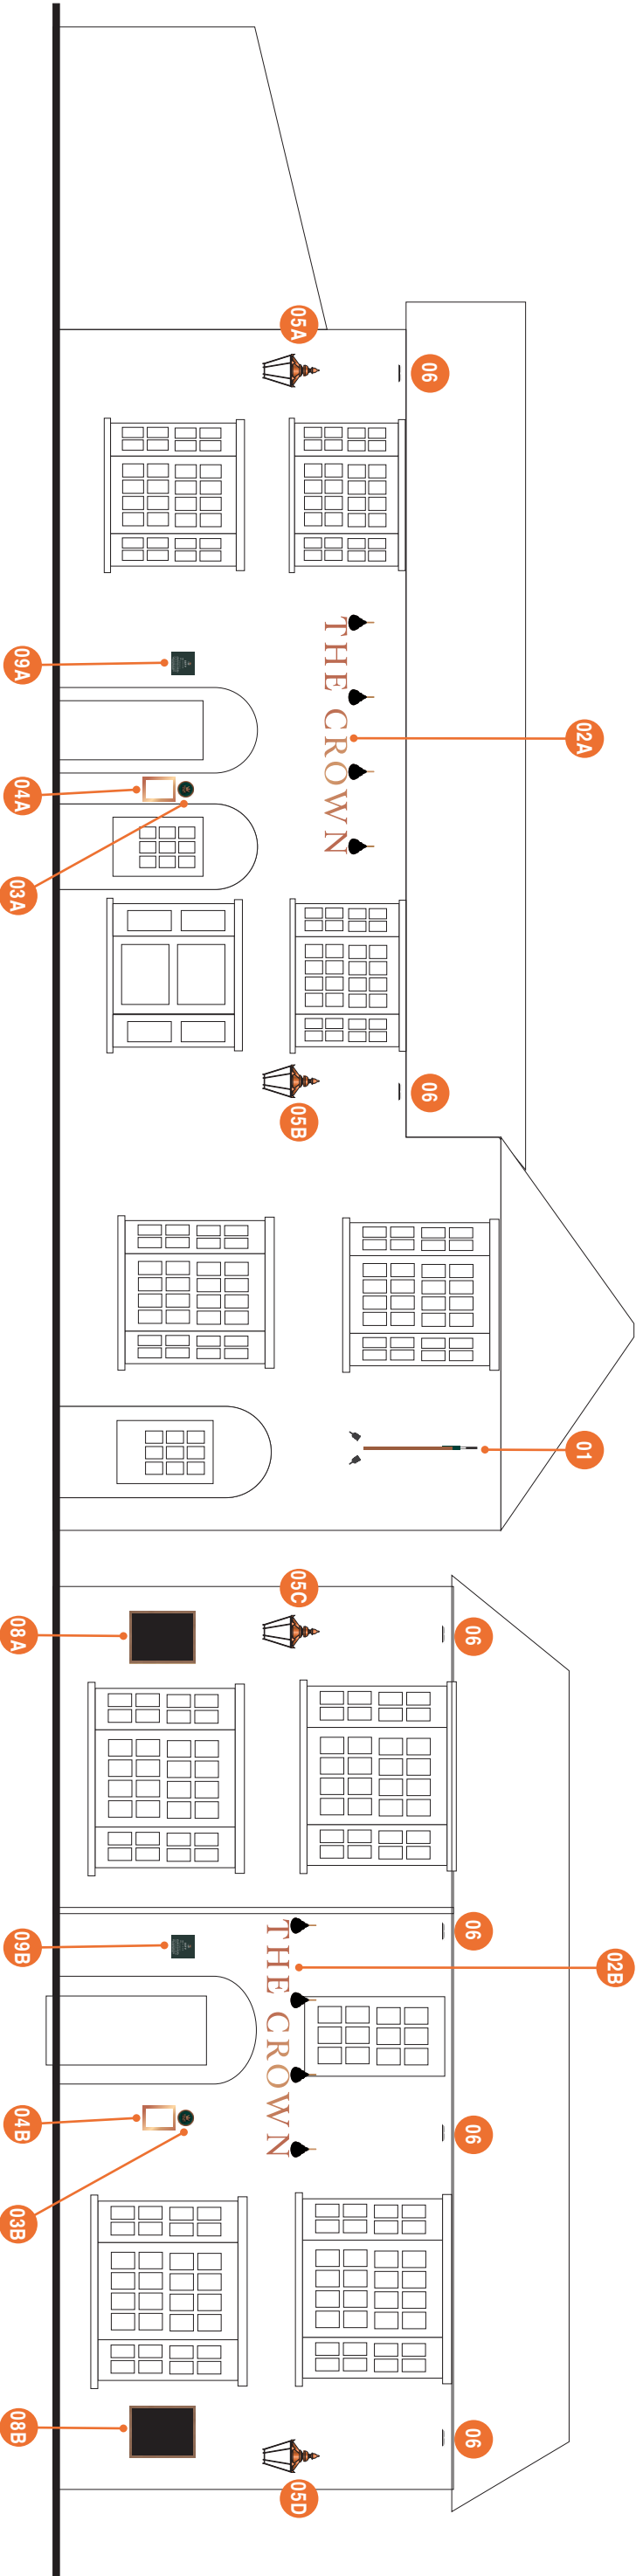

NORTH EAST ELEVATION- Scale 1:100 @ A3

NORTH WEST ELEVATION- Scale 1:100 @ A3

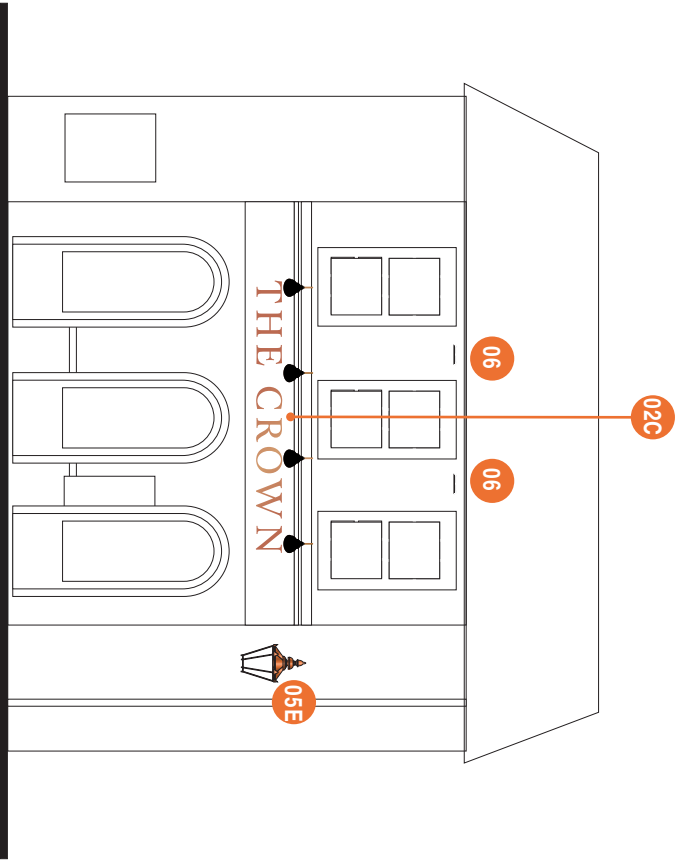

WEST ELEVATION- Scale 1:100 @ A3



Scale 1:100@ A3