


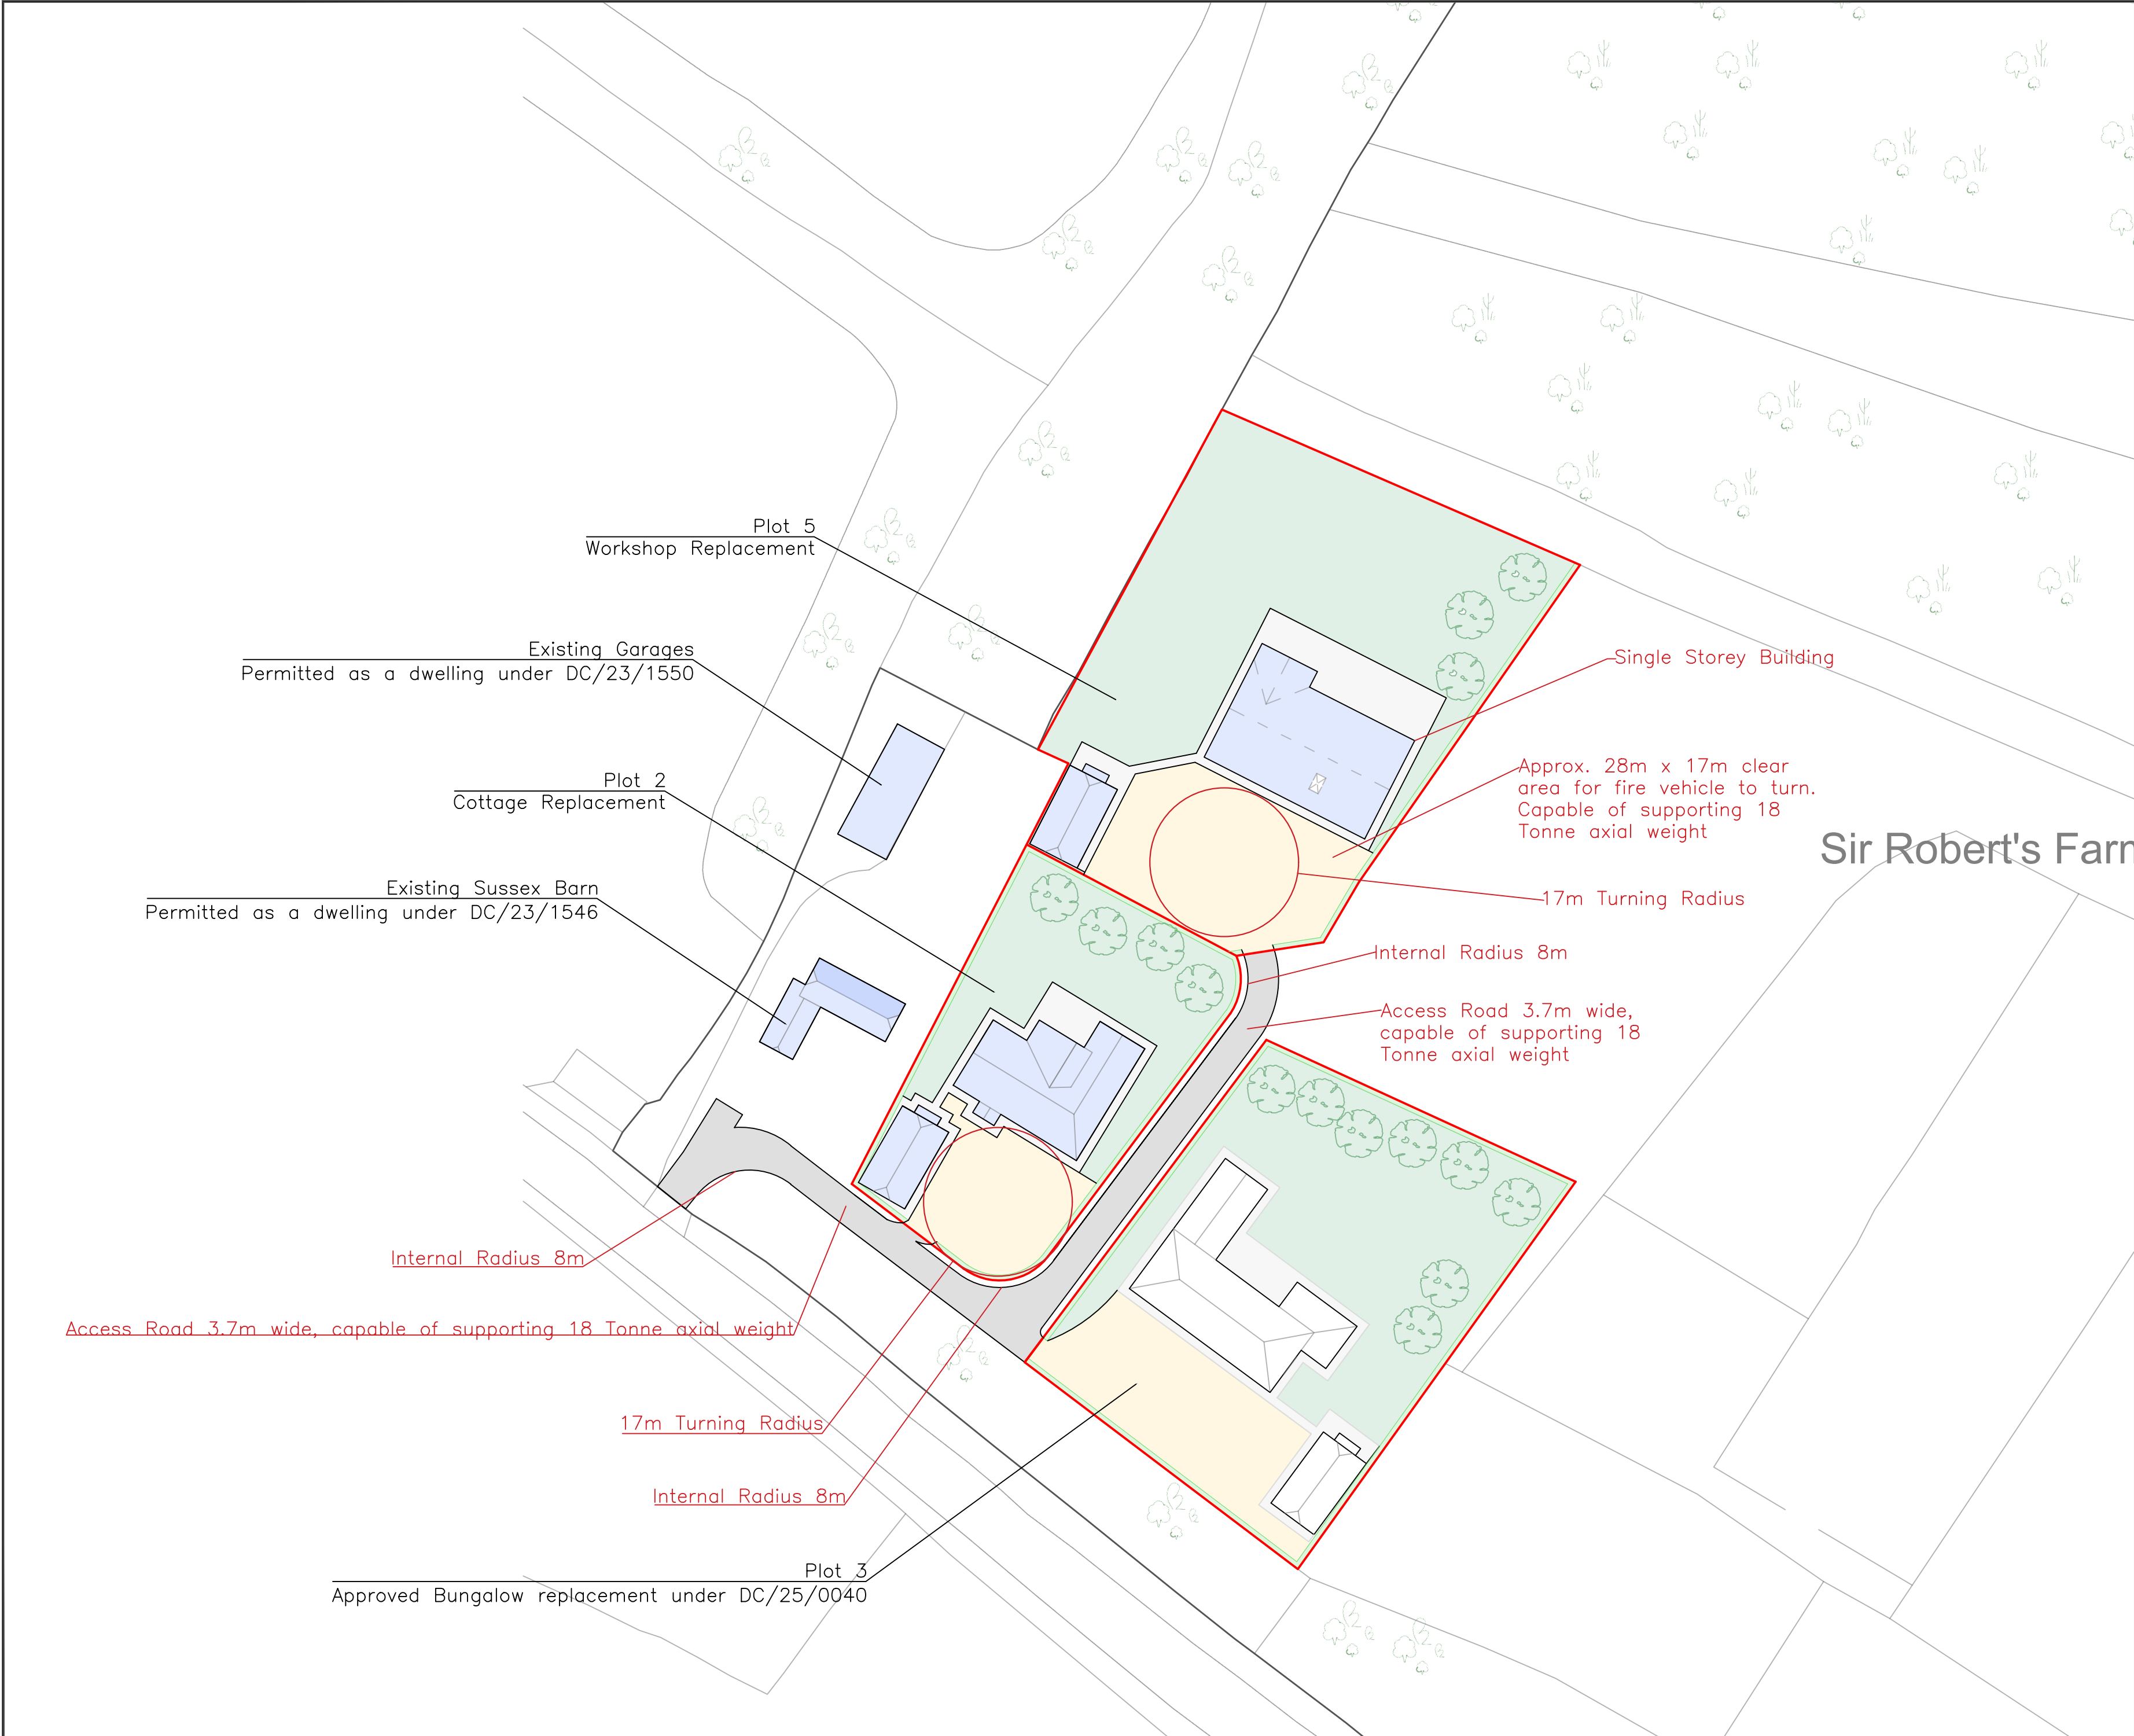

Notes:
1. THE COPYRIGHT OF THIS DRAWING IS VESTED IN MICHAEL ISHERWOOD AND IT MAY NOT BE REPRODUCED IN WHOLE OR PART OR USED FOR THE MANUFACTURE OR CONSTRUCTION OF ANY ARTICLE WITHOUT THE EXPRESS PERMISSION OF THE COPYRIGHT HOLDER.
2. WORK TO FIGURED DIMENSIONS ONLY.
3. THIS DRAWING IS TO BE READ IN CONJUNCTION WITH ALL RELEVANT ARCHITECT'S AND ENGINEER'S DRAWINGS AND SPECIFICATIONS.

PROPERTY BOUNDARY

Grass

ACCESS TACK

Private Drive

B	PLANNING SUBMISSION	MI	06/11/25
REV:	DESCRIPTION:	BY:	DATE:
STATUS: FOR PLANNING			
SITE: SIR ROBERT'S FARM			
TITLE: SITE PLAN PROPOSED			
SCALE AT A2: 1: 500	DATE: 06/11/25	DRAWN: MI	CHECKED: PI
PROJECT NO: 24567	DRAWING NO: A2/SP/P	REVISION: B	