


Notes:

1. THE COPYRIGHT OF THIS DRAWING IS VESTED IN MICHAEL ISHERWOOD AND IT MAY NOT BE REPRODUCED IN WHOLE OR PART OR USED FOR THE MANUFACTURE OR CONSTRUCTION OF ANY ARTICLE WITHOUT THE EXPRESS PERMISSION OF THE COPYRIGHT HOLDER.
2. WORK TO FIGURED DIMENSIONS ONLY.
3. THIS DRAWING IS TO BE READ IN CONJUNCTION WITH ALL RELEVANT ARCHITECTS AND ENGINEER'S DRAWINGS AND SPECIFICATIONS.

- PROPERTY BOUNDARY
- HEDGROW
- ACCESS TACK
- PRIVATE DRIVEWAY
- PAVING AND PATHWAYS

Sir Robert's Farm

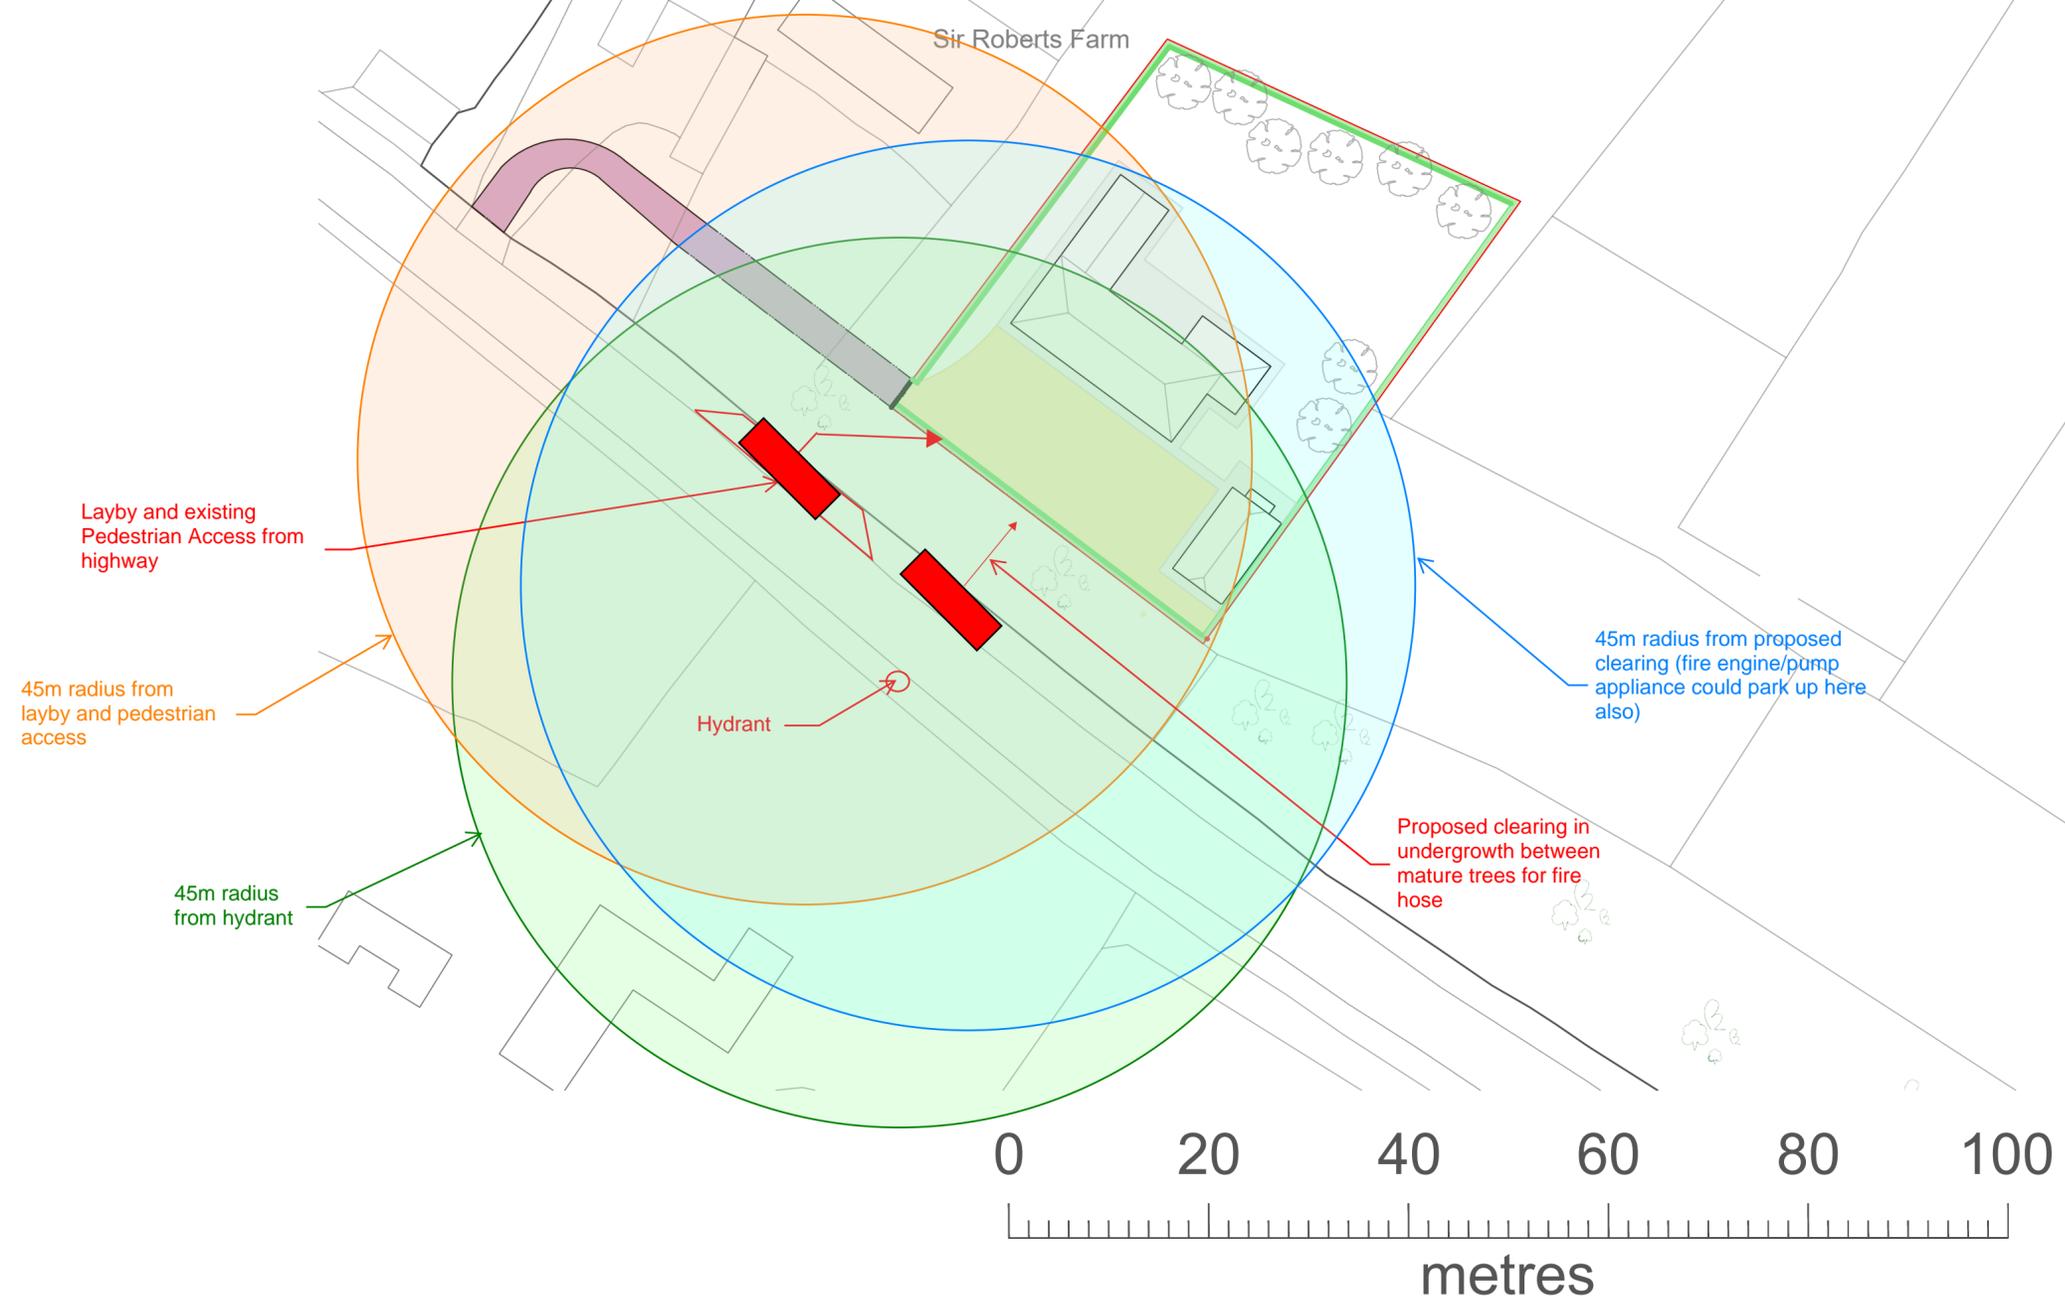

B	PLANNING SUBMISSION	MI	12/01/23
REV:	DESCRIPTION:	BY:	DATE:
STATUS: FOR PLANNING			

SITE: SIR ROBERT'S FARM

TITLE: SITE PLAN PROPOSED

SCALE AT A2: 1:500	DATE: 15/04/2025	DRAWN: MI	CHECKED: PI
PROJECT NO: 24567	DRAWING NO: A2/SP/P	REVISION: B	