


I
6100 Existing Site Plan
Scale - 1:2500 @ A3

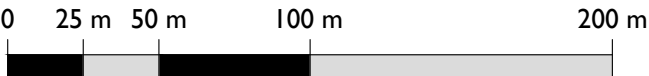

Notes: 12/12/2025 15:15:10

Drawings are based on survey data and may not accurately represent what is physically present.

Do not scale from this drawing. All dimensions are to be verified on site before proceeding with the work.

All dimensions are in millimeters unless noted otherwise.

Purcell shall be notified in writing of any discrepancies.

KEY

- Ownership Boundary
- Access Route for Fire Services
- Main Vehicular Entrances
- Key Widths
- Private Fire Hydrant
- Alternative Water Source

P02	12/12/15				
P01	09/08/2023				
REV	DATE	BY	CHK	DESCRIPTION	

CLIENT
Leonardslee Gardens

JOB NUMBER
242769

PROJECT
Leonardslee Lakes and Gardens

TITLE
Exisitng Site Plan

Showing Fire Appliance Access

SIZE A3L	SCALE 1:2500@A3	LAST REVISED	DRAWN	CHECKED
REV SUITABILITY/REASON FOR ISSUE				
PLANNING				
DRAWING NUMBER 242769-PUR-00-SL-DR-A-6100				

PURCELL