


GROUND FLOOR PLAN

1:100

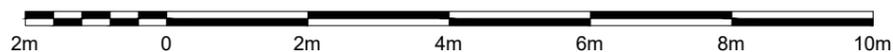

REV A 21.09.25: REVISED AT CLIENT REQUEST



**ARCHETYPE CENTRAL**  
ARCHITECTURAL & PLANNING SERVICES  
e-mail: [info@archetypecentral.co.uk](mailto:info@archetypecentral.co.uk)  
website: [www.archetypecentral.co.uk](http://www.archetypecentral.co.uk)

Project  
BECKLEY STUD, REEDS LANE, SOUTHWATER, WEST SUSSEX

Drawing title  
PROPOSED PLAN

Drawing No. 685/04

Rev. A Scale 1:100 @ A3 Date 08/25 Drawn by RS