


ROOF PLAN

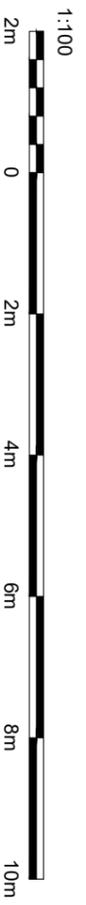

ARCHETYPE CENTRAL
ARCHITECTURAL & PLANNING SERVICES
e-mail: info@archetypecentral.co.uk
website: www.archetypecentral.co.uk

Project
BECKLEY STUD, REEDS LANE, SOUTHWATER, WEST SUSSEX

Drawing Title
PROPOSED ROOF PLAN

Drawing No. 686/05

Rev. 1
Scale 1:100 @ A3
Date 08/25
Drawn By RS