


GROUND FLOOR PLAN

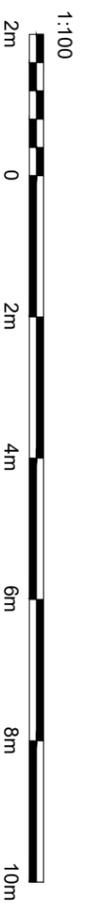

ARCHETYPE CENTRAL
ARCHITECTURAL & PLANNING SERVICES
e-mail: info@archetypecentral.co.uk
website: www.archetypecentral.co.uk

Project: BECKLEY STUD, REEDS LANE, SOUTHWATER, WEST SUSSEX

Drawing Title: PROPOSED PLAN

Drawing No: 6856/04

Rev: 1
Scale: 1:100 @ A3
Date: 08/25
Drawn By: RS