




Floor Plan
Marketing Suite Double Garage
Poles 01

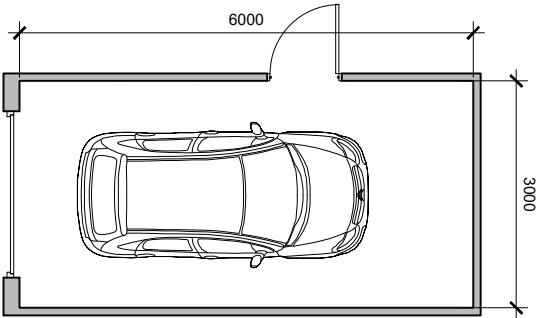


Floor Plan
Single Garage
Poles 66, 84

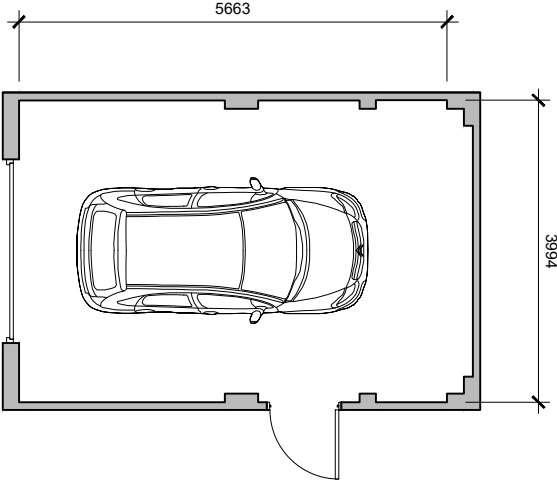


Floor Plan
Single Garage
Poles 83, 85
Handed 03

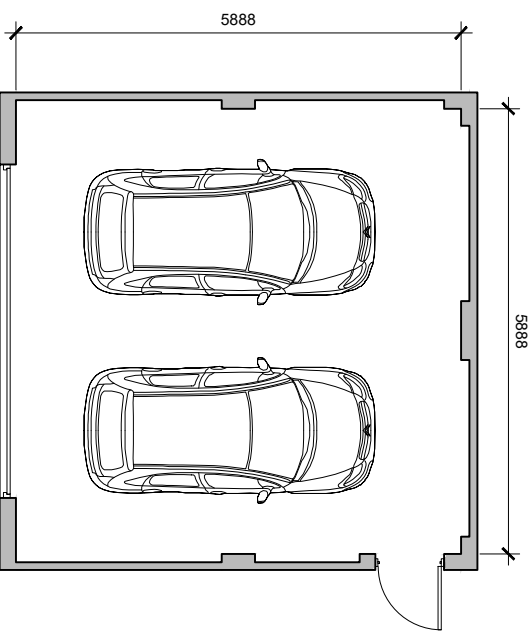







Floor Plan
Double Garage
Poles 64, 67, 88

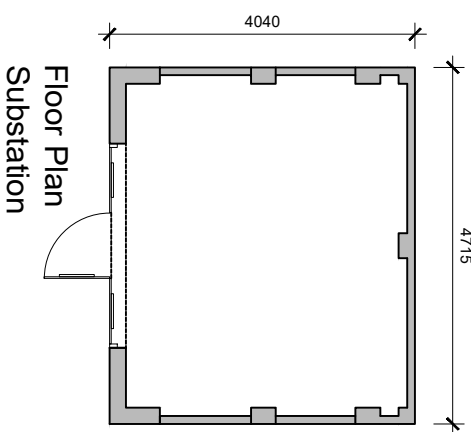

Floor Plan
Substation

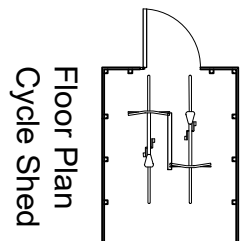

Floor Plan
Cycle Shed

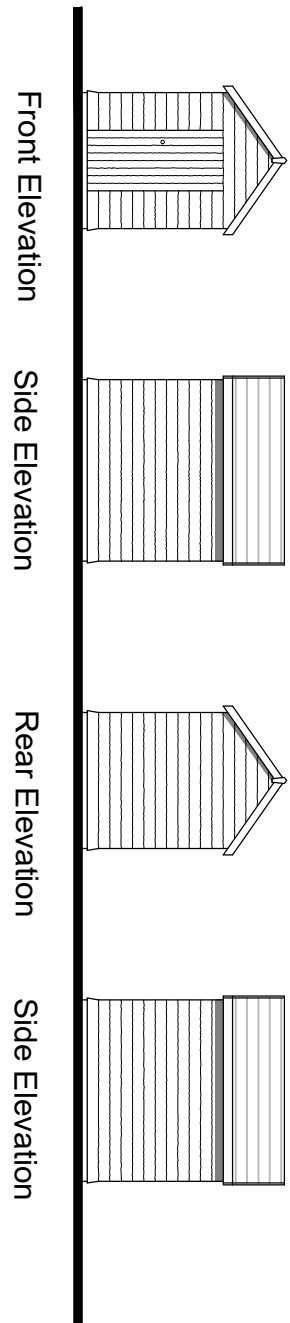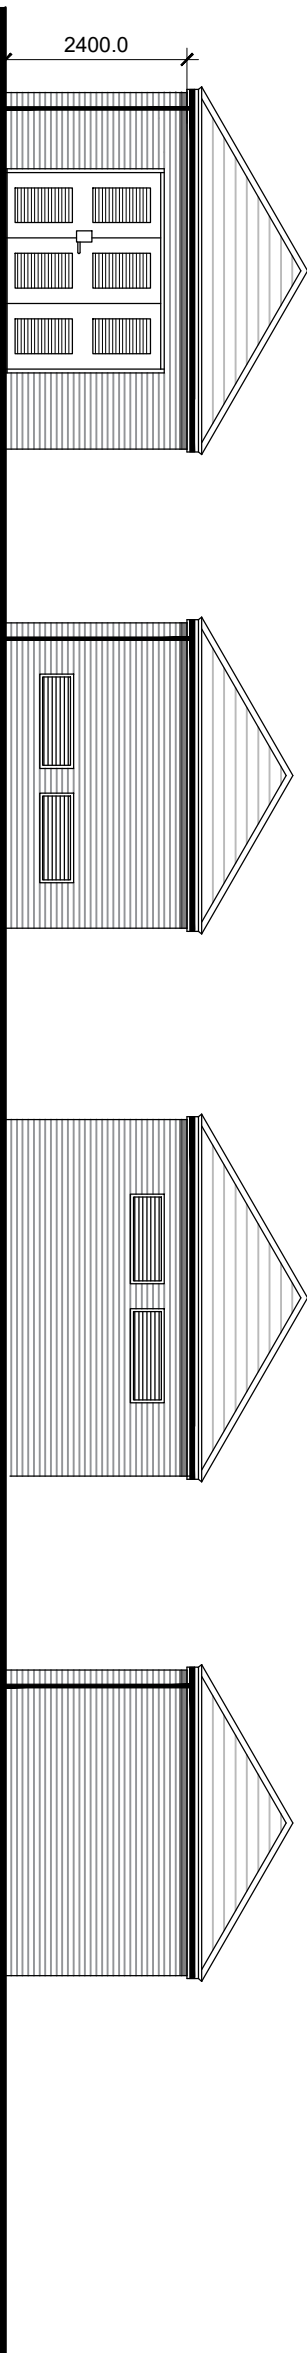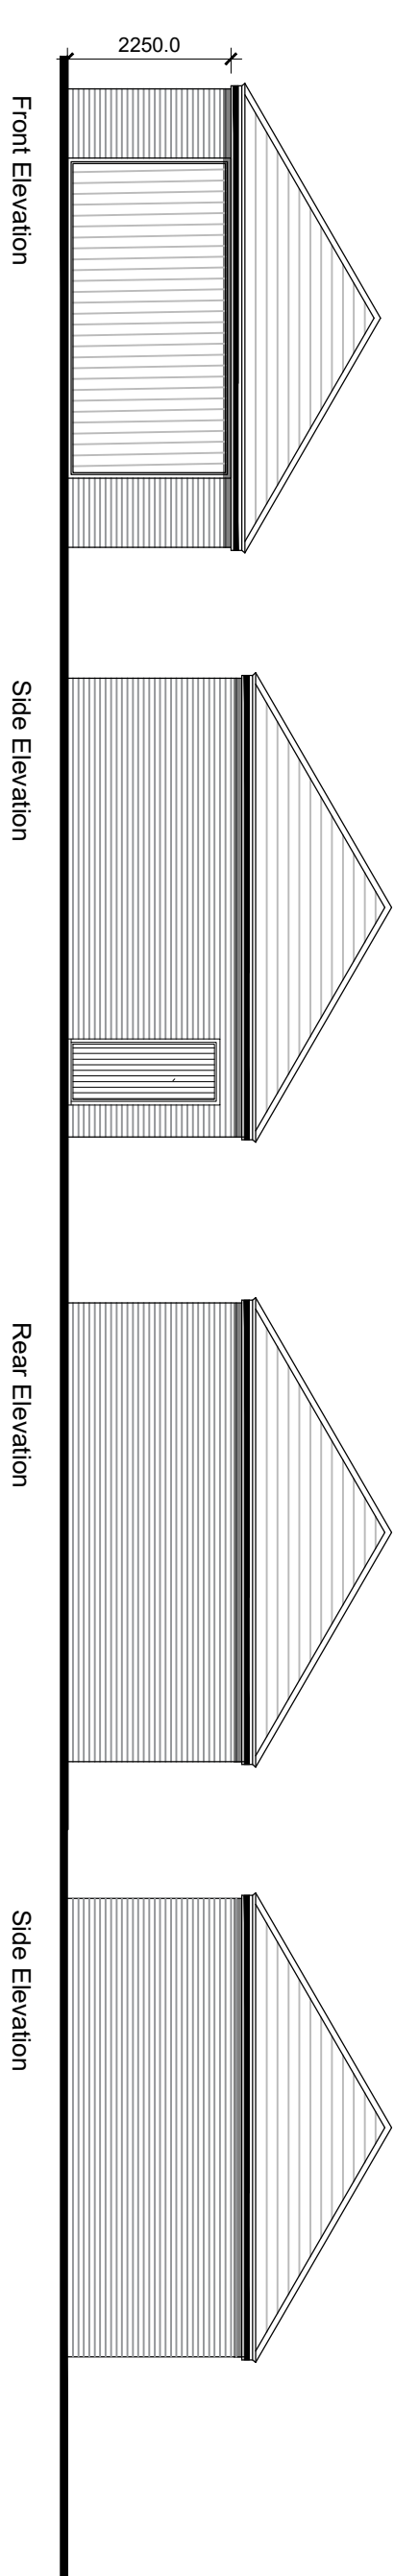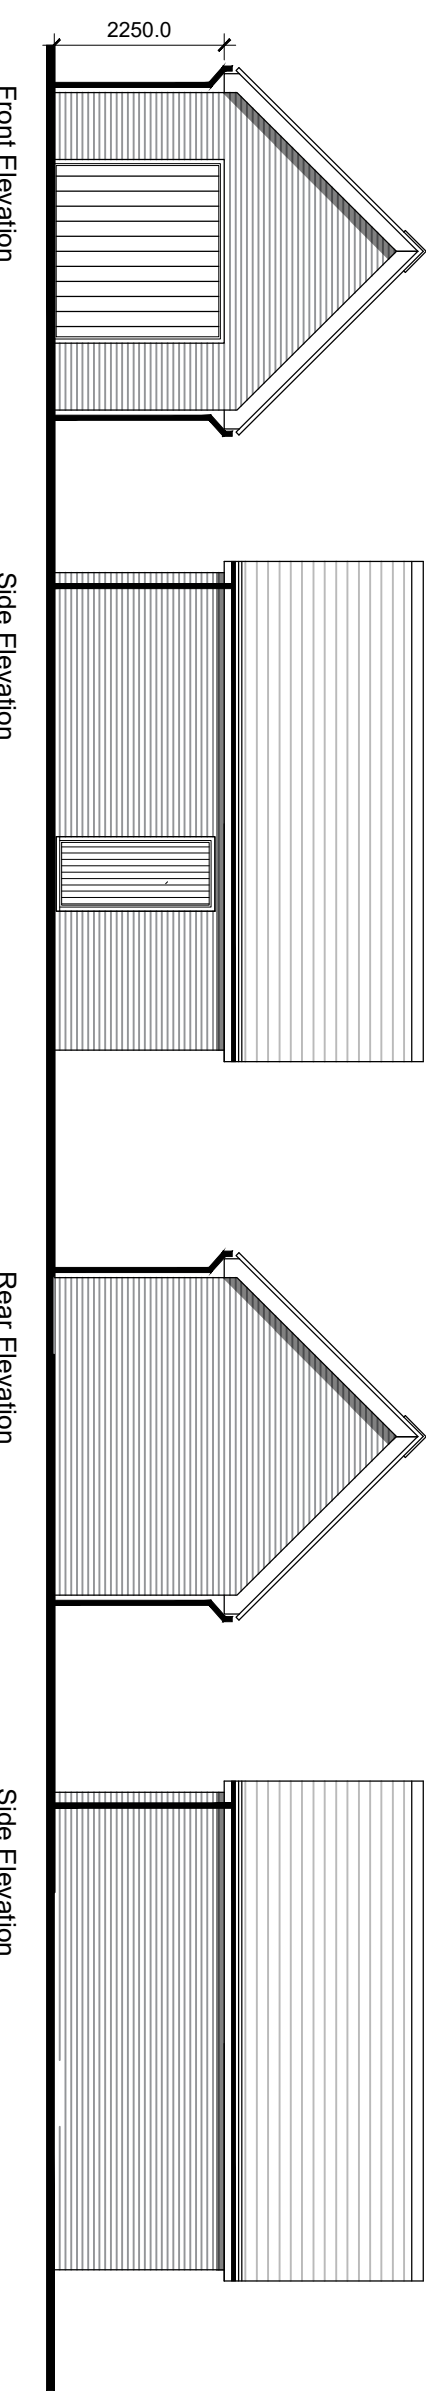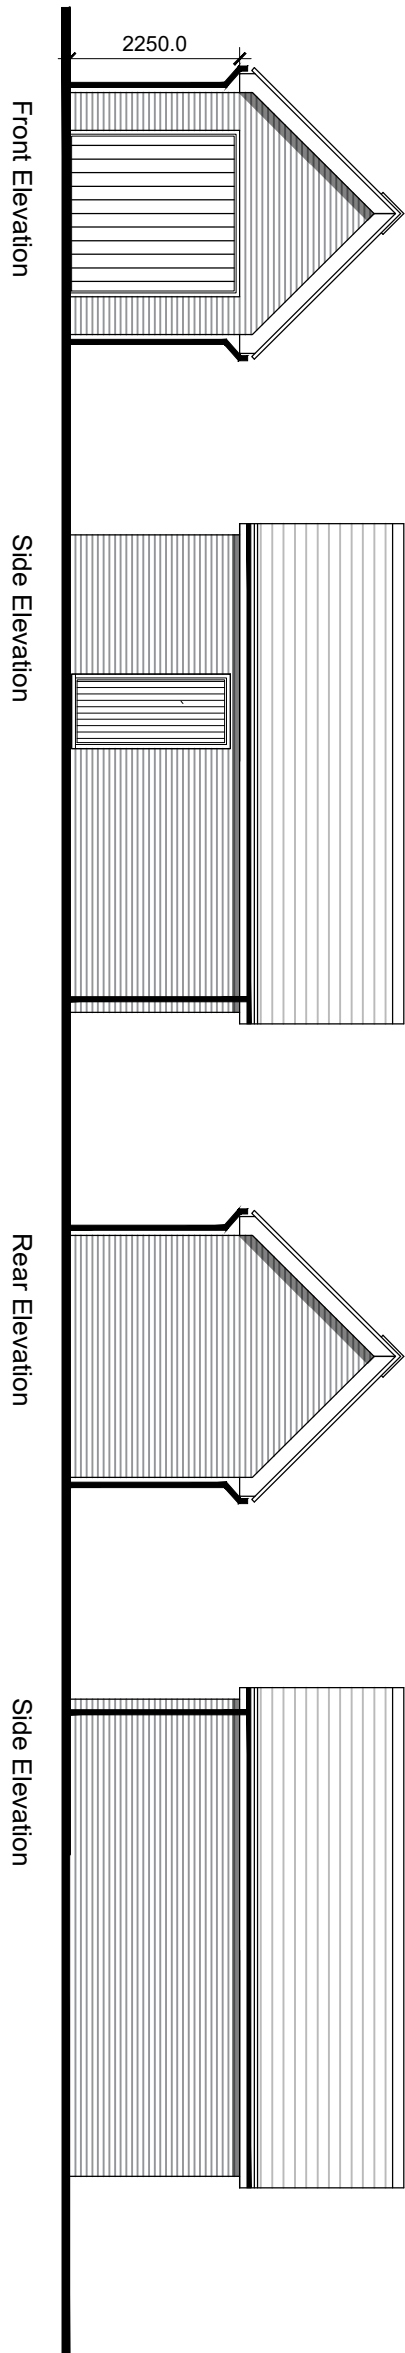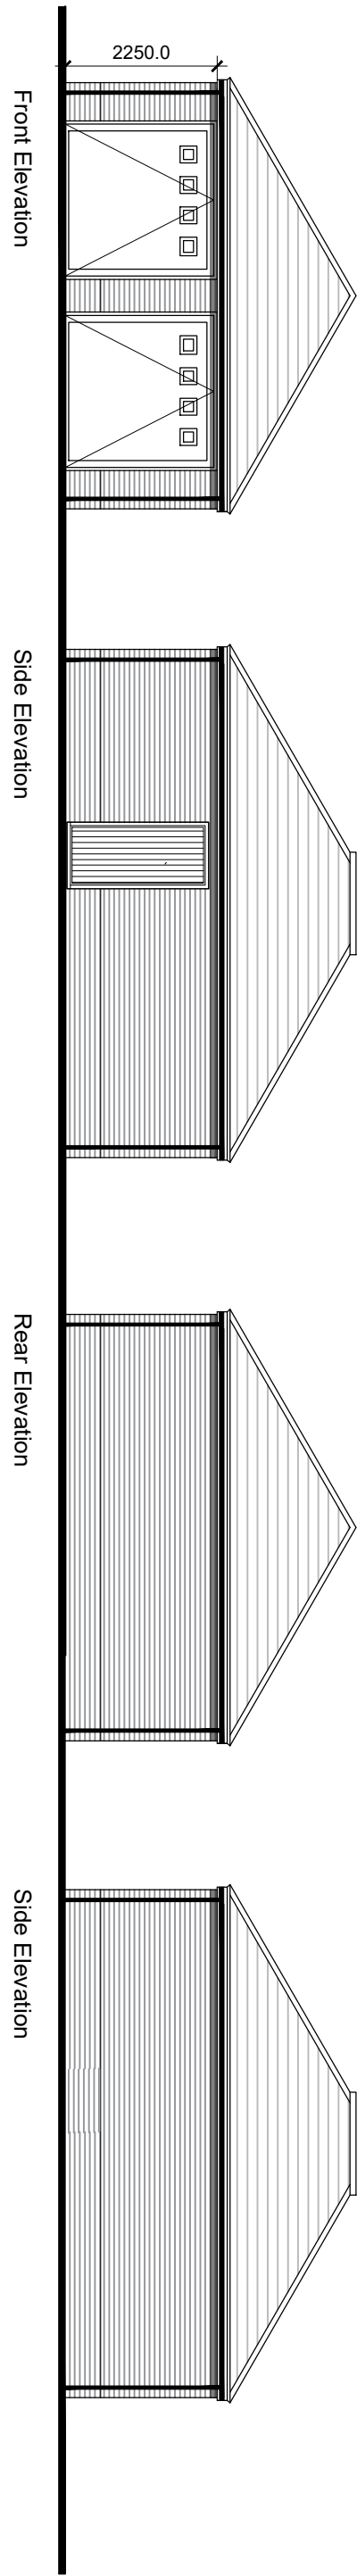

Client's Name
Croudace

Job Title
Land at Partridge Green

Drawing Title
**Plans and Elevations
Garages and Outbuildings**

Scale
1:100 @ A1 / 1:200 @ A3

metres
0 2 4 6 8

Drawn
LP

Checked
KE

Date
22.04.24

Job No
7034

Drawing No
PL-42

Rev
P1

Status


APPROVAL

P1 20.02.25 Additional Garages

Rev Date Revision Details

LP KE

Dr Ch

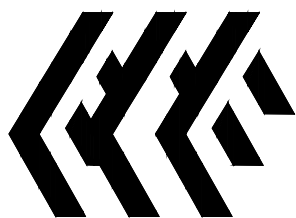

ECE Architecture
76 Great Suffolk Street
London, SE1 1BL
T 0207 928 2773 E london@ecearchitecture.com
Sussex: 64-68 Brighton Road, Worthing
T 01903 246777 E sussex@ecearchitecture.com
Bristol: T 0117 214 1101 E bristol@eceworks.com
Wessex: Gosdon Street, Bristol, BS1 4XE
www.ecearchitecture.com