


ALL DIMENSIONS ARE TO BE CHECKED ON SITE:
 ALL DIMENSIONS ARE IN MM UNLESS STATED OTHERWISE
 ORIGINAL SIZE A3.

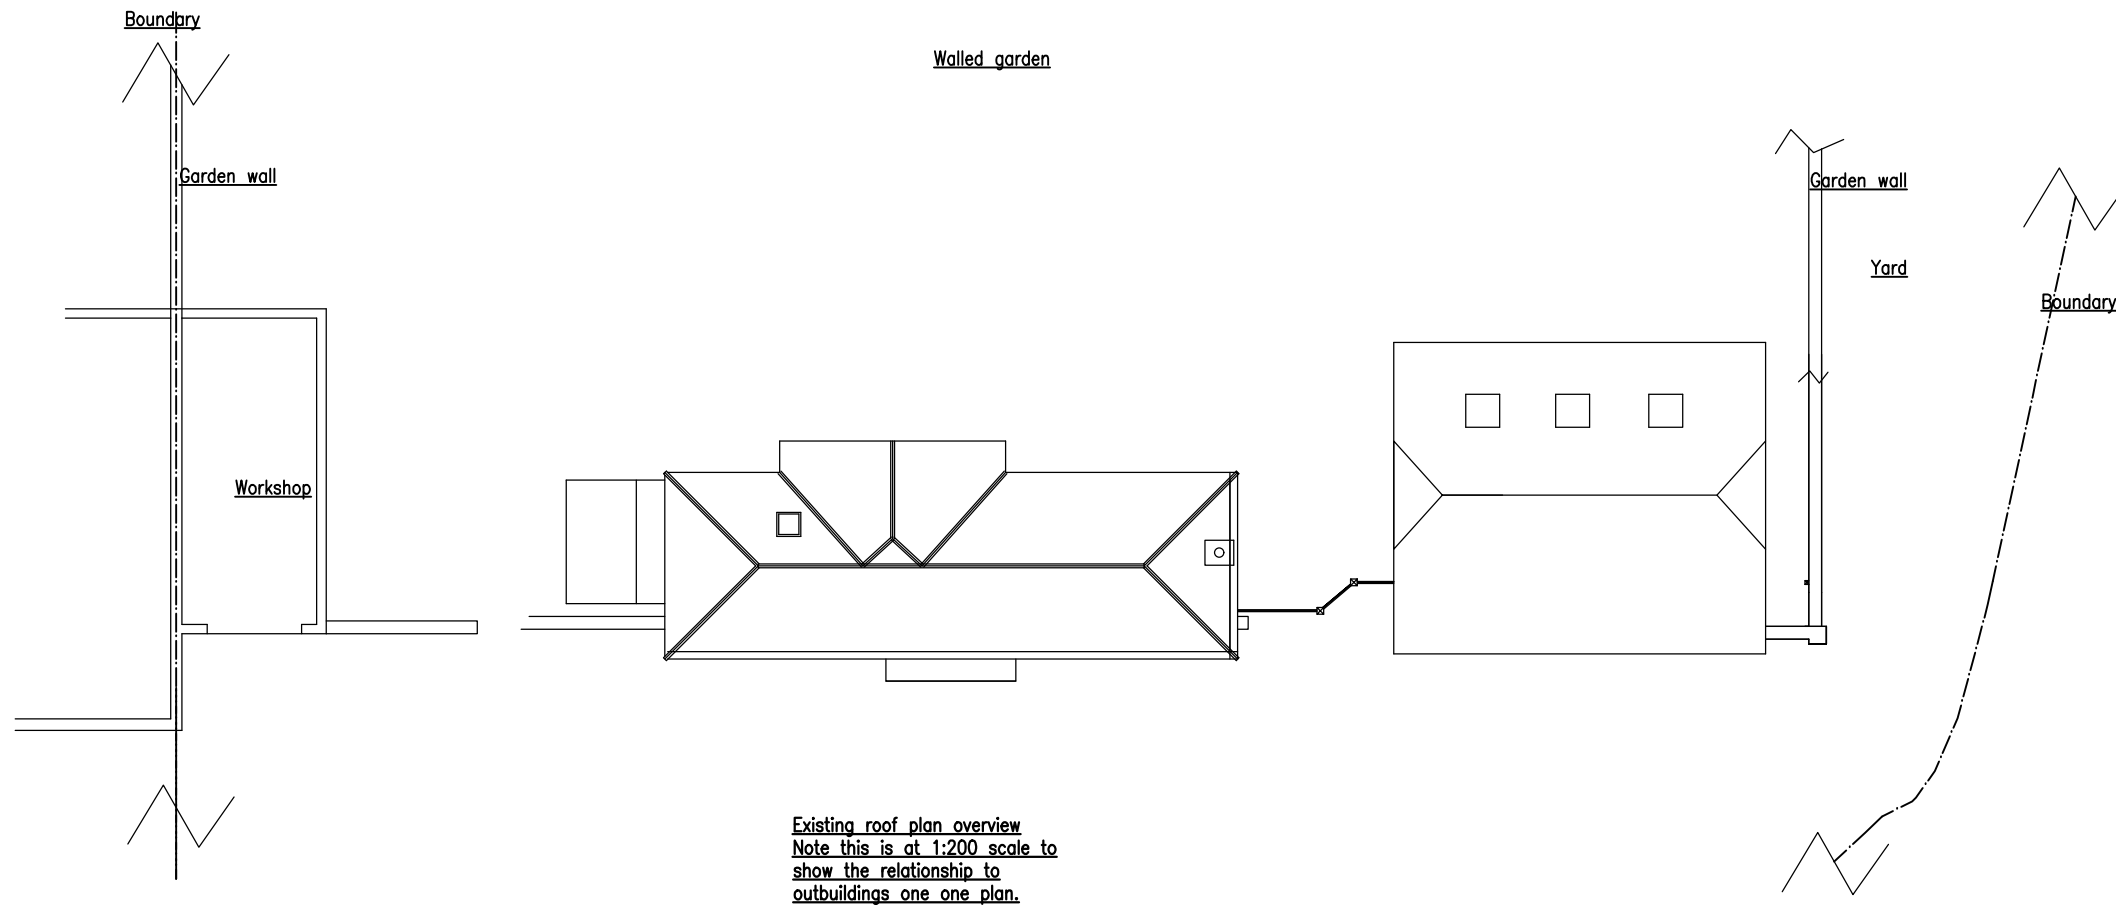

Pop Lifestyle Homes Ltd
 Ranmore Lodge
 Ranmore Common Road
 Dorking
 Surrey
 RH5 6SS
 07801 495214
 mike@poplifestylehomes@gmail.com

TITLE: Prov. Existing Roof plan over view.
 PROJECT: part two storey part single storey
 extensions, porch and
 renovations

CLIENT Mr & Mrs Graham
 North End House
 Old Holbrook
 RH12 4TW
 TEL

SCALE 1:200 @ A3	DATE 6th Feb 2026
DRN M.J.Z.	CHKD
DRN No PA NEH .10 Existing Roof plan over view	