




FRONT ELEVATION TYPE A




SIDE ELEVATION




SIDE ELEVATION

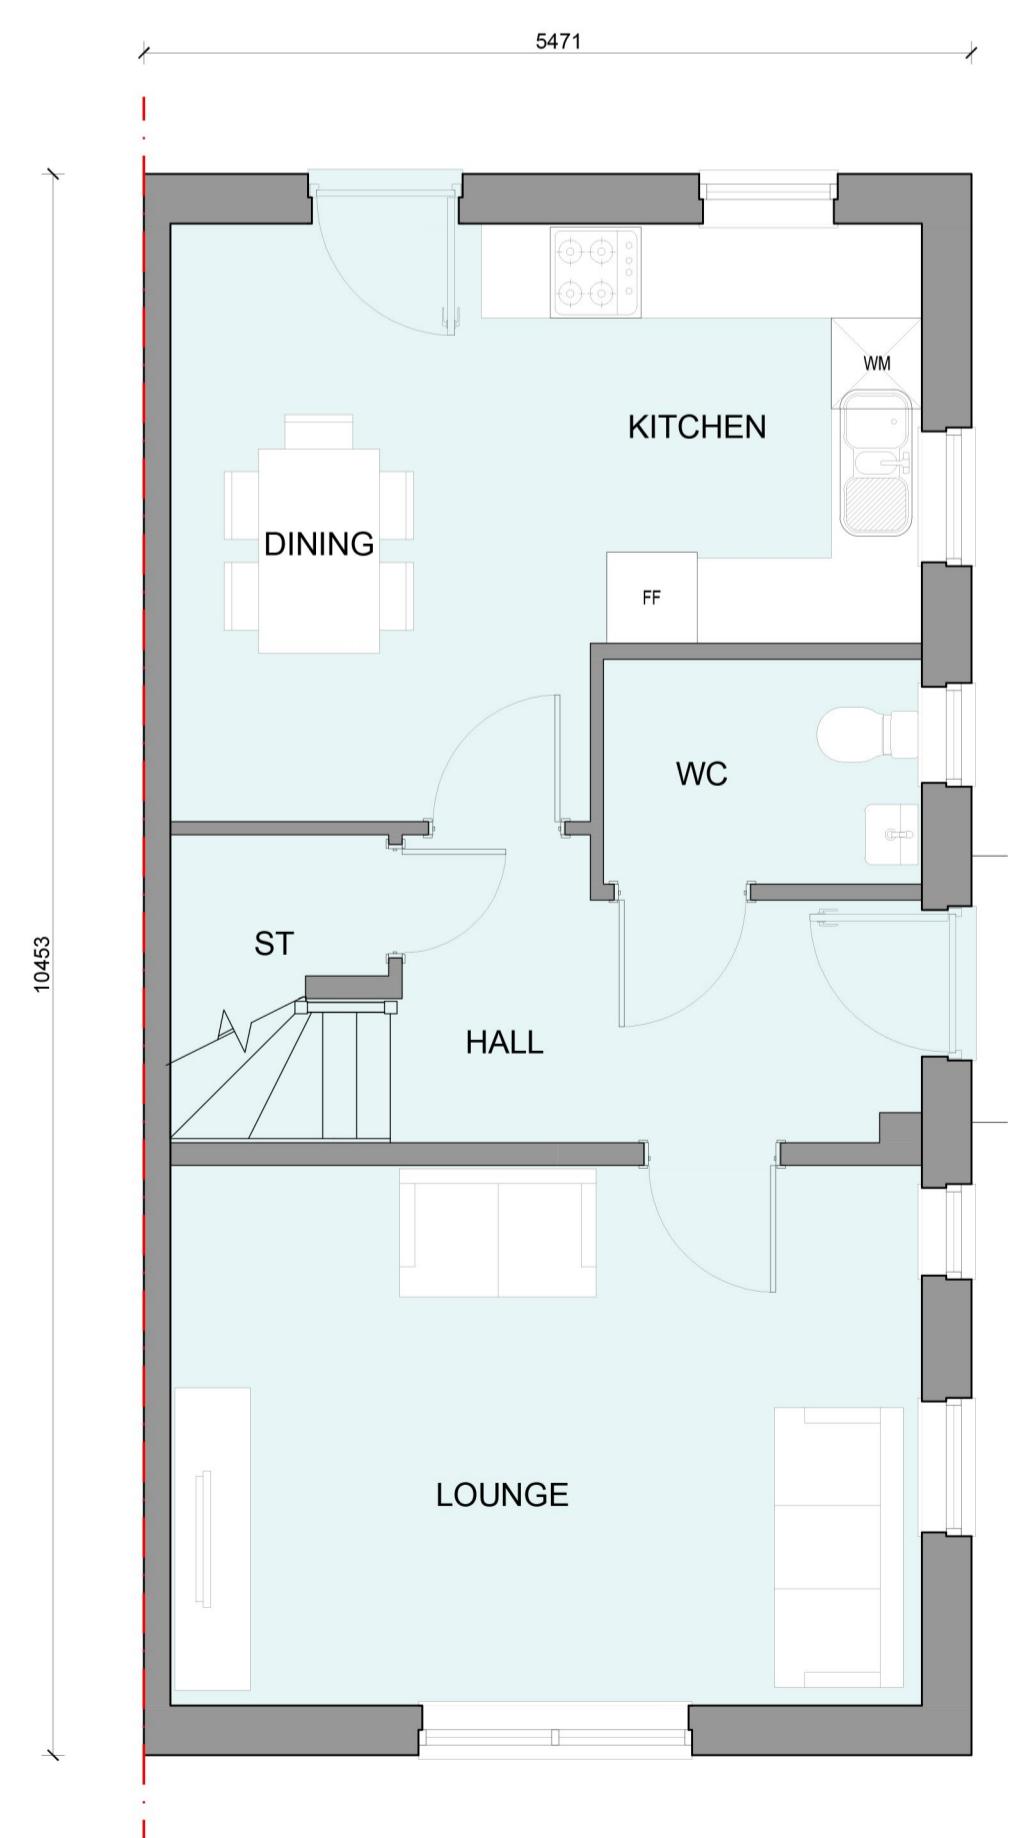

GROUND FLOOR PLAN

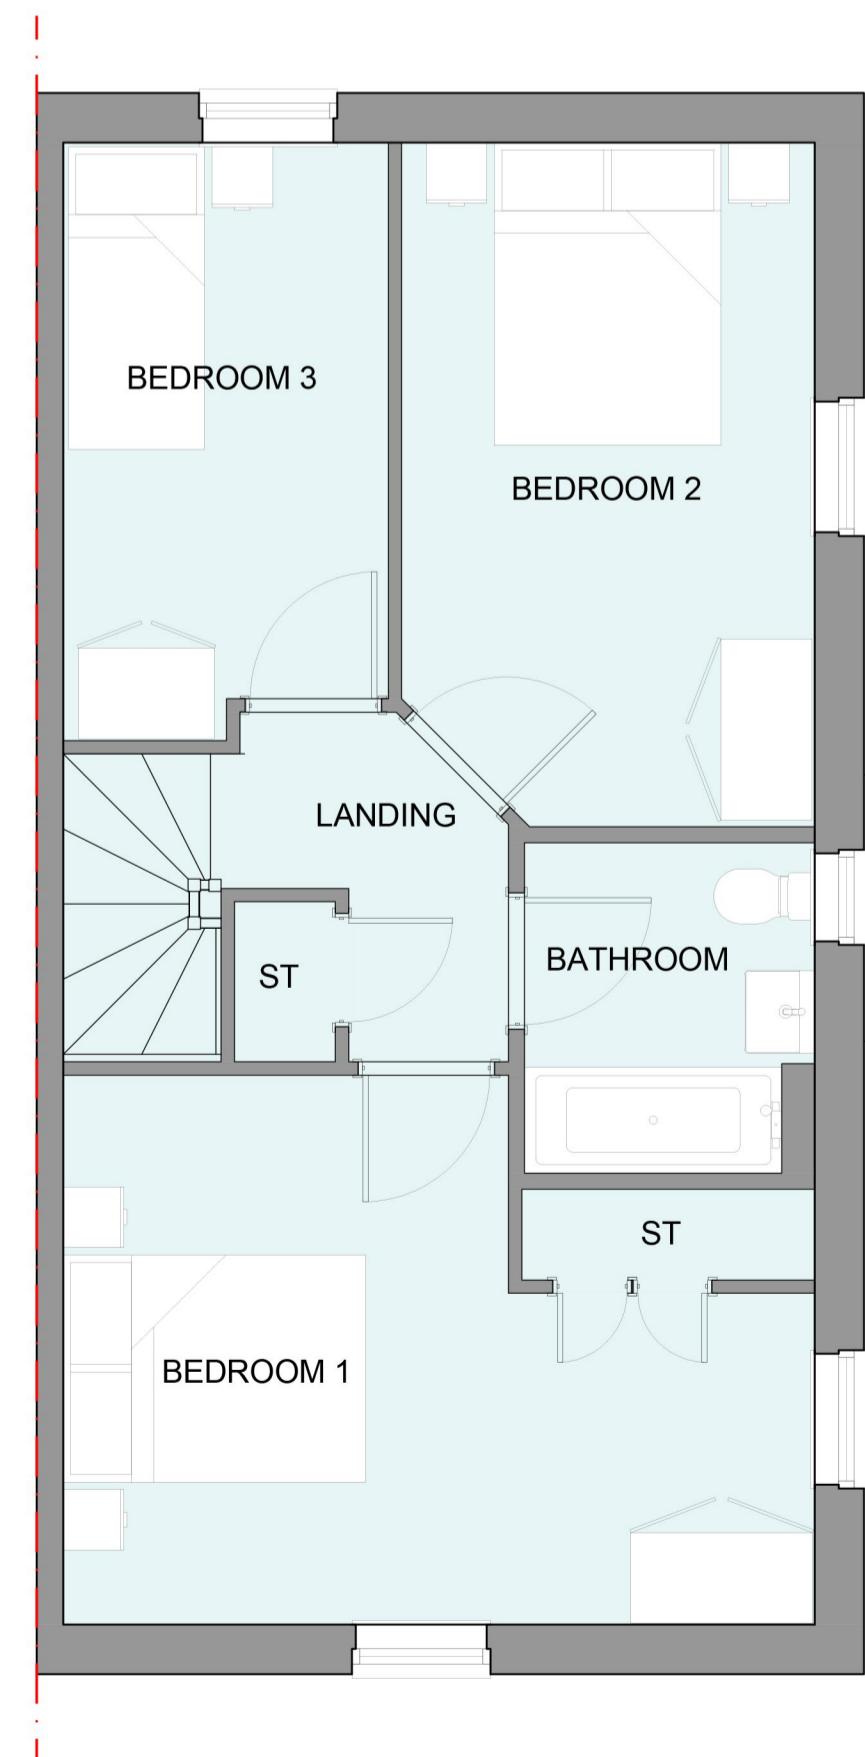

FIRST FLOOR PLAN

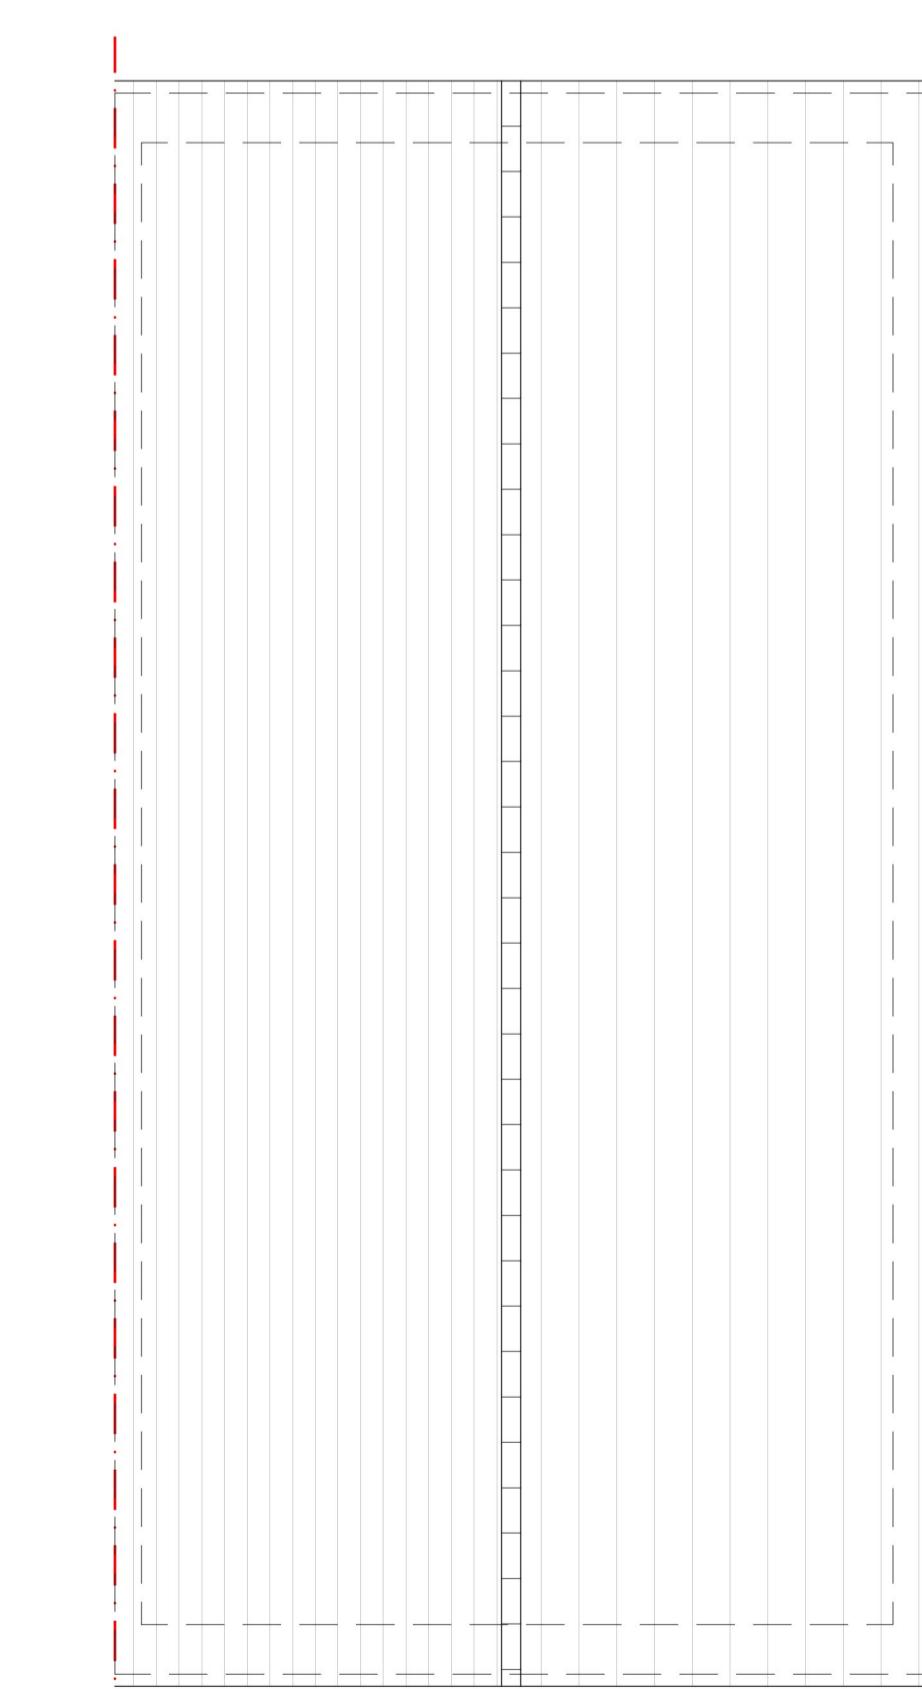

ROOF PLAN

HOUSETYPE VARIATIONS	
PLOT NUMBERS:	AS DRAWN - 105
HANDED:	- 90, 110, 111
MATERIALS:	WALLS - BRICK WALLS (TREATMENT) - FENESTRATION - UPVC OBSCURE WINDOWS - BATHROOMS & ENSUITES EXTERNAL DOORS - UPVC OBSCURE DOORS - ROOF - TILE GUTTERING & DOWNPPIPES - UPVC FASCIA & SOFFITS - UPVC
WINDOW OMISION:	PLOT(S) - N/A
AREA OF UNIT (GIA):	77sqm 832sqft
B. REGS PART M:	M4(2)
NDSS COMPLIANT:	YES
CHARACTER AREA:	N/A

A 19.12.24 COLOURED FRONT ELEVATION ADDED  
 Rev Date Amendment EBC  
 Initials

Project: NEW PLACE FARM PULBOROUGH  
 Client: BARRATT DAVID WILSON (SOUTHERN COUNTIES)  
 Drawing: PROPOSED PLANS & ELEVATIONS HOUSE TYPE YH55 TYPE 2A  
 Drawing no: 24.1874.4302 Rev: A  
 Scale@A1: 1:50 Date: SEP 24 Drawn: CLP Checked: GB

finc Architects Ltd  
 T: +44 (0)1245 933988  
 W: [www.fincarchitects.com](http://www.fincarchitects.com)  
 E: [company@fincarchitects.com](mailto:company@fincarchitects.com)

© finc Architects Ltd holds the copyright to all the information contained within this document. It is not to be reproduced or copied without the express written permission of finc Architects Ltd. All dimensions and measurements to be checked on site. Do not scale from this drawing. This drawing is to be printed in colour.