




FRONT ELEVATION TYPE B




SIDE ELEVATION




SIDE ELEVATION

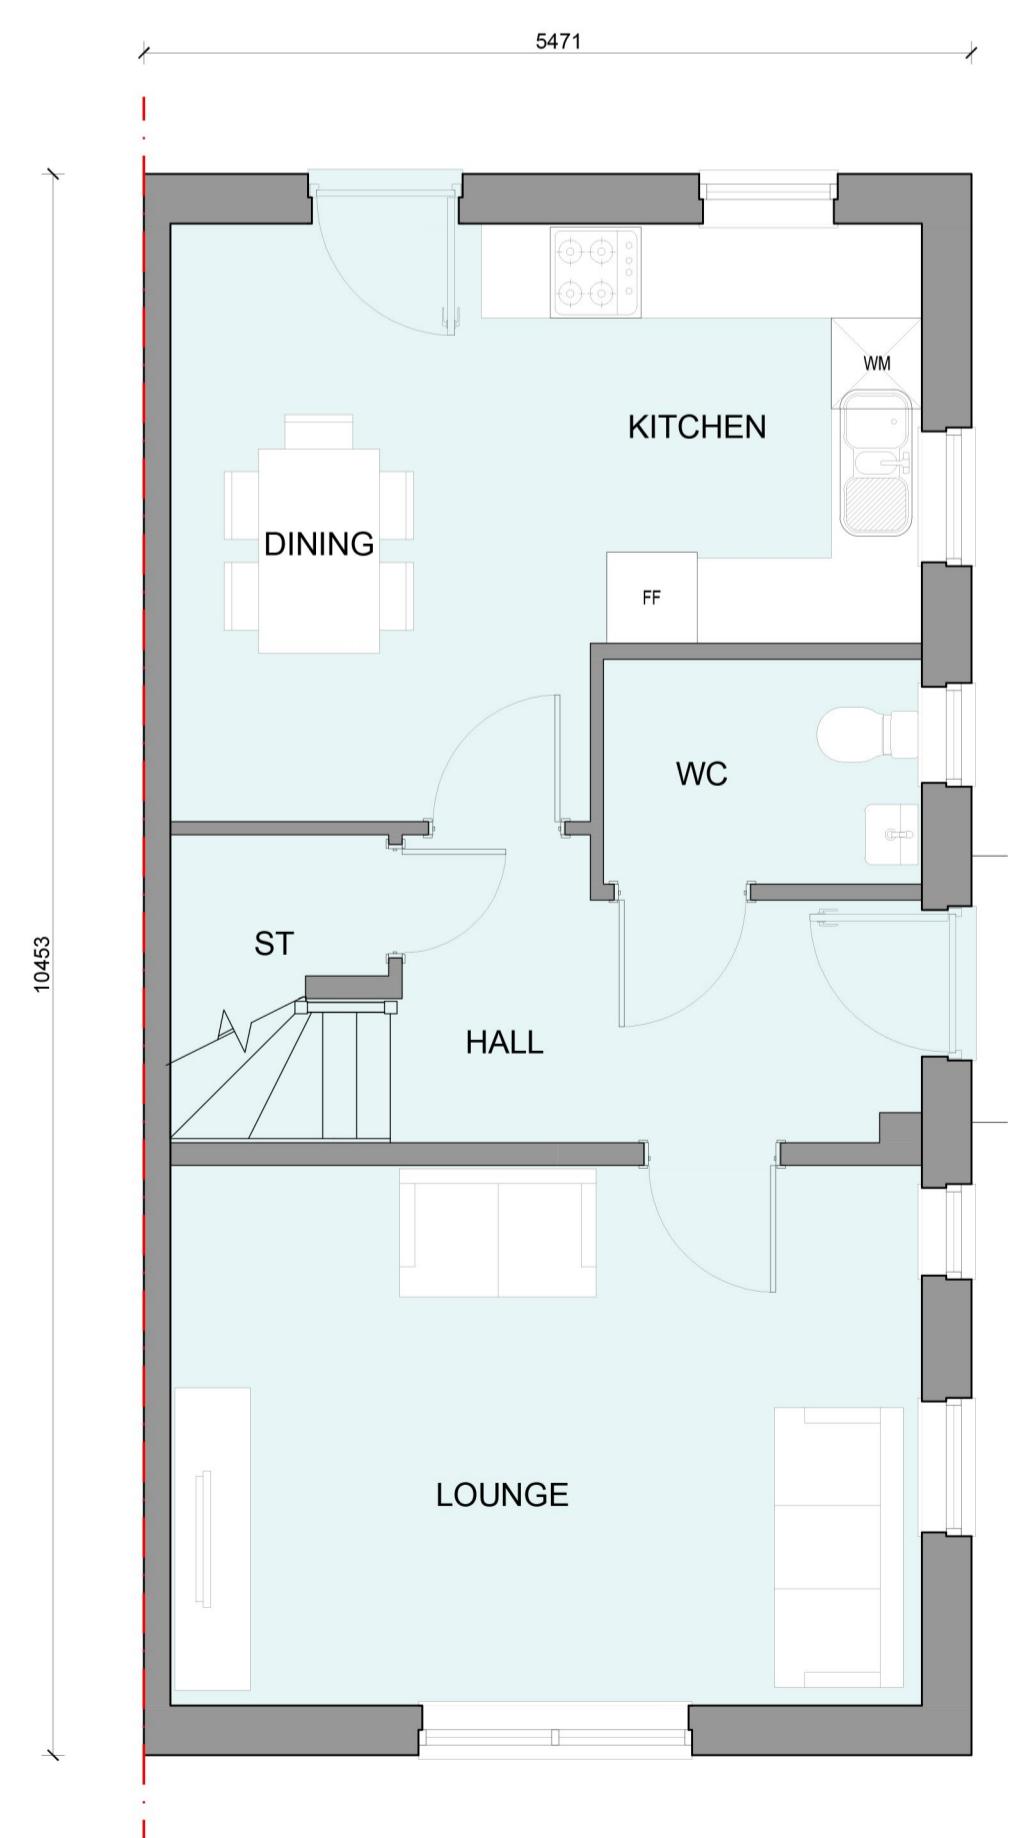

GROUND FLOOR PLAN

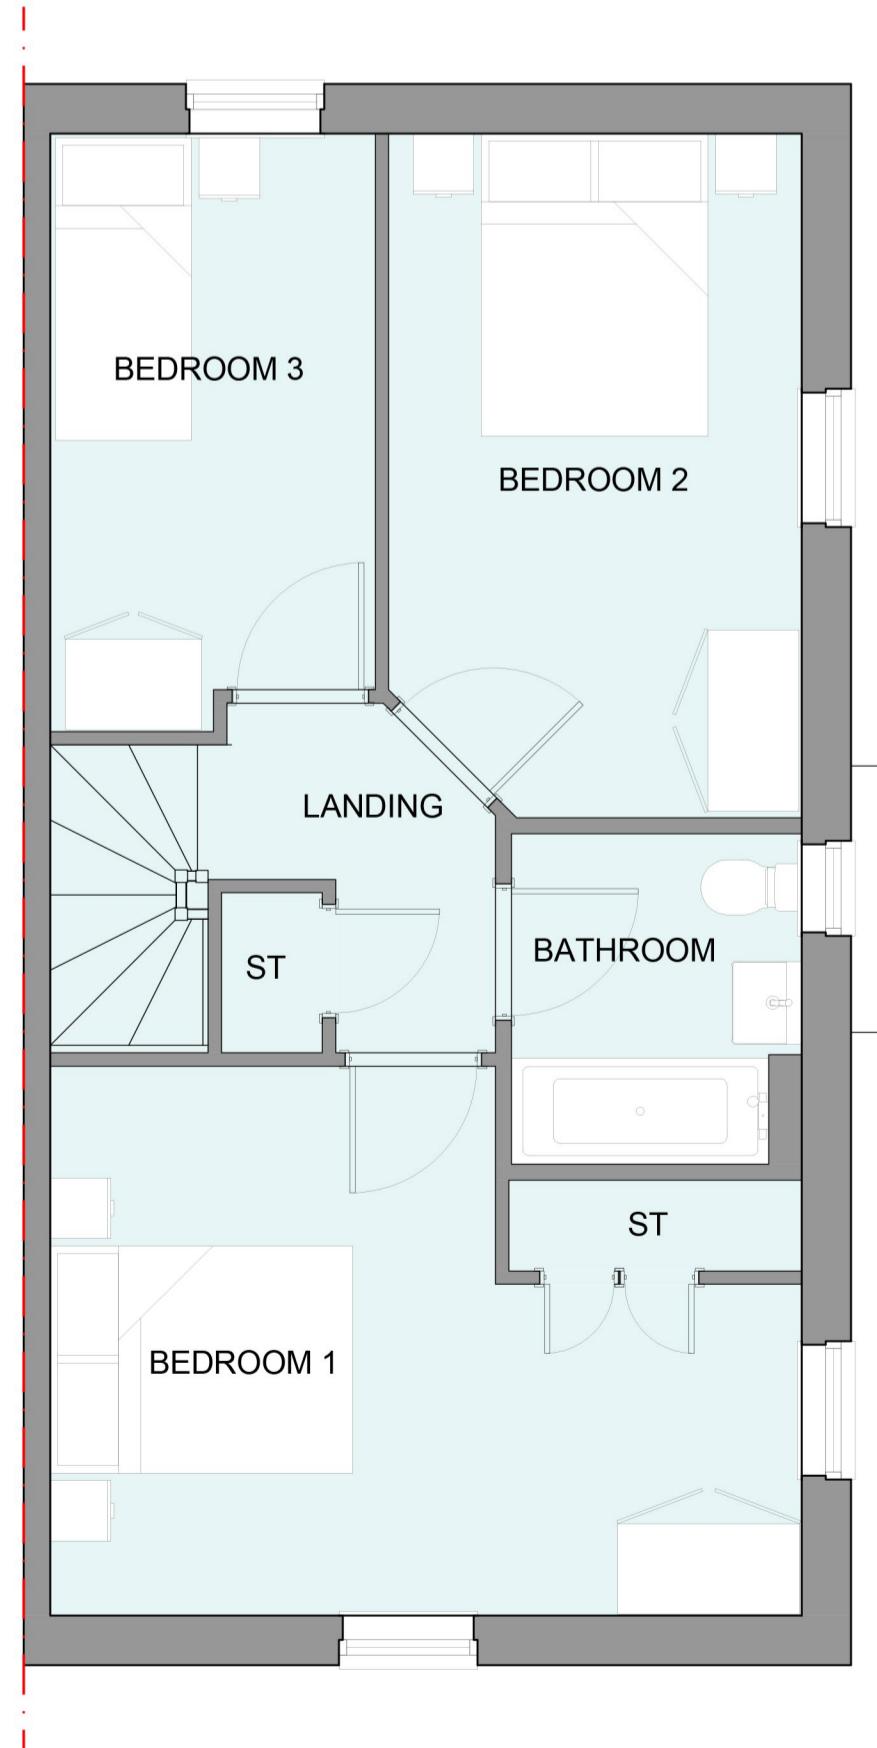

FIRST FLOOR PLAN

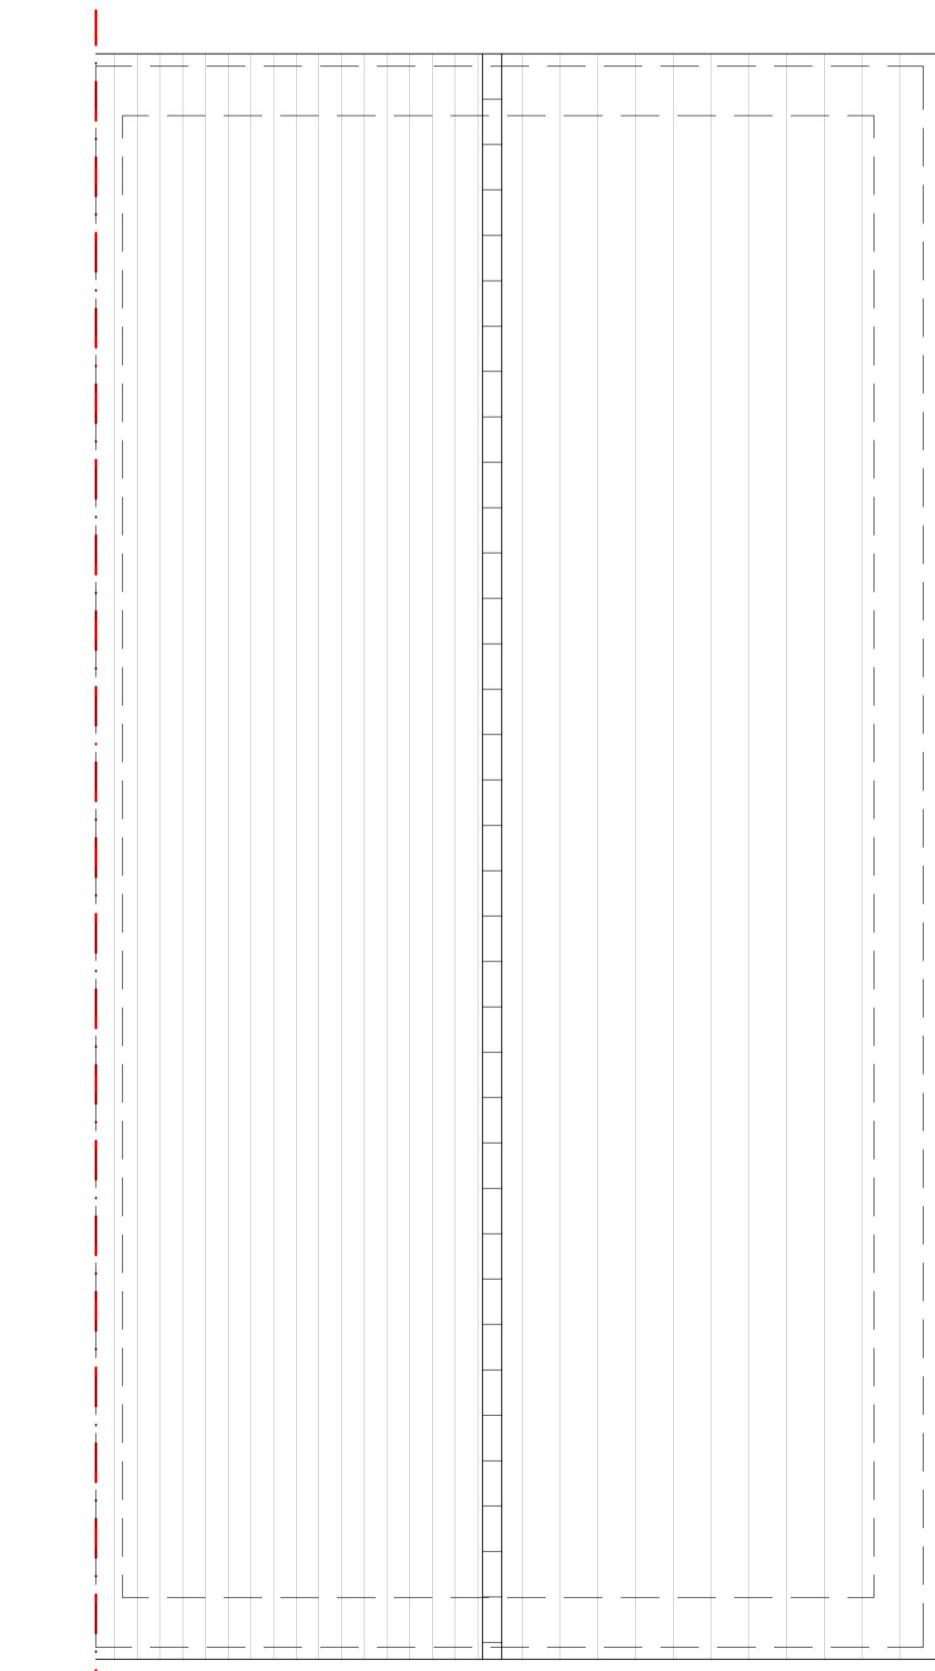

ROOF PLAN

HOUSETYPE VARIATIONS	
PLOT NUMBERS:	AS DRAWN - 104, 105, 115
	HANDED - 90, 110, 111
MATERIALS:	WALLS - BRICK WALLS (TREATMENT) - FENESTRATION - UPVC OBSCURE WINDOWS - BATHROOMS & ENSUITES EXTERNAL DOORS - UPVC OBSCURE DOORS - ROOF - TILE GUTTERING & DOWNPPIPES - UPVC FASCIA & SOFFITS - UPVC
WINDOW OMISION*:	PLOT(S) - N/A
AREA OF UNIT (GIA):	77sqm 832sqft
B. REGS PART M:	M4(2)
NDSS COMPLIANT:	YES
CHARACTER AREA:	N/A

A 19.12.24 COLOURED FRONT ELEVATION ADDED
Rev Date Amendment EBC
Initials

Project:
NEW PLACE FARM
PULBOROUGH
Client:
BARRATT DAVID WILSON (SOUTHERN COUNTIES)
Drawing:
PROPOSED PLANS & ELEVATIONS
HOUSE TYPE YH55 TYPE 2B

Drawing no: 24.1874.4303 Rev: A
Scale@A1: 1:50 Date: SEP 24 Drawn: CLP Checked: GB

© Finc Architects Ltd
61-63 New London Road | Chelmsford | Essex | CM2 0ND
T: +44 (0)1245 933988
W: www.fincarchitects.com
E: company@fincarchitects.com

PLANNING ISSUE
Disclaimer
© Finc Architects Ltd
All dimensions and measurements to be checked on site.
Do not scale from this drawing. This drawing is to be printed in colour.