

NEW PLACE FARM, PULBOROUGH


PROPOSED PLANS & ELEVATIONS - HOUSE TYPE YH50 (MID TERRACE)

HOUSETYPE VARIATIONS


PLOT NUMBERS:	AS DRAWN	- 86, 101, 109, 112
HANDED:	-	106, 147
MATERIALS:	WALLS	- BRICK
	WALLS (TREATMENT)	-
	FENESTRATION	- UPVC
	OBSCURE WINDOWS	- BATHROOMS & ENSUITES
	EXTERNAL DOORS	- UPVC
	OBSCURE DOORS	-
	ROOF	- TILE
	GUTTERING & DOWNPPIPES	- UPVC
	FASCIA & SOFFITS	- UPVC
WINDOW OMISSION:	PLOT(S)	- N/A
AREA OF UNIT (GIA):	80sqm	866sqft
B. REGS PART M:	M4(1)	
NDSS COMPLIANT:	NO	
CHARACTER AREA:	N/A	




FRONT ELEVATION

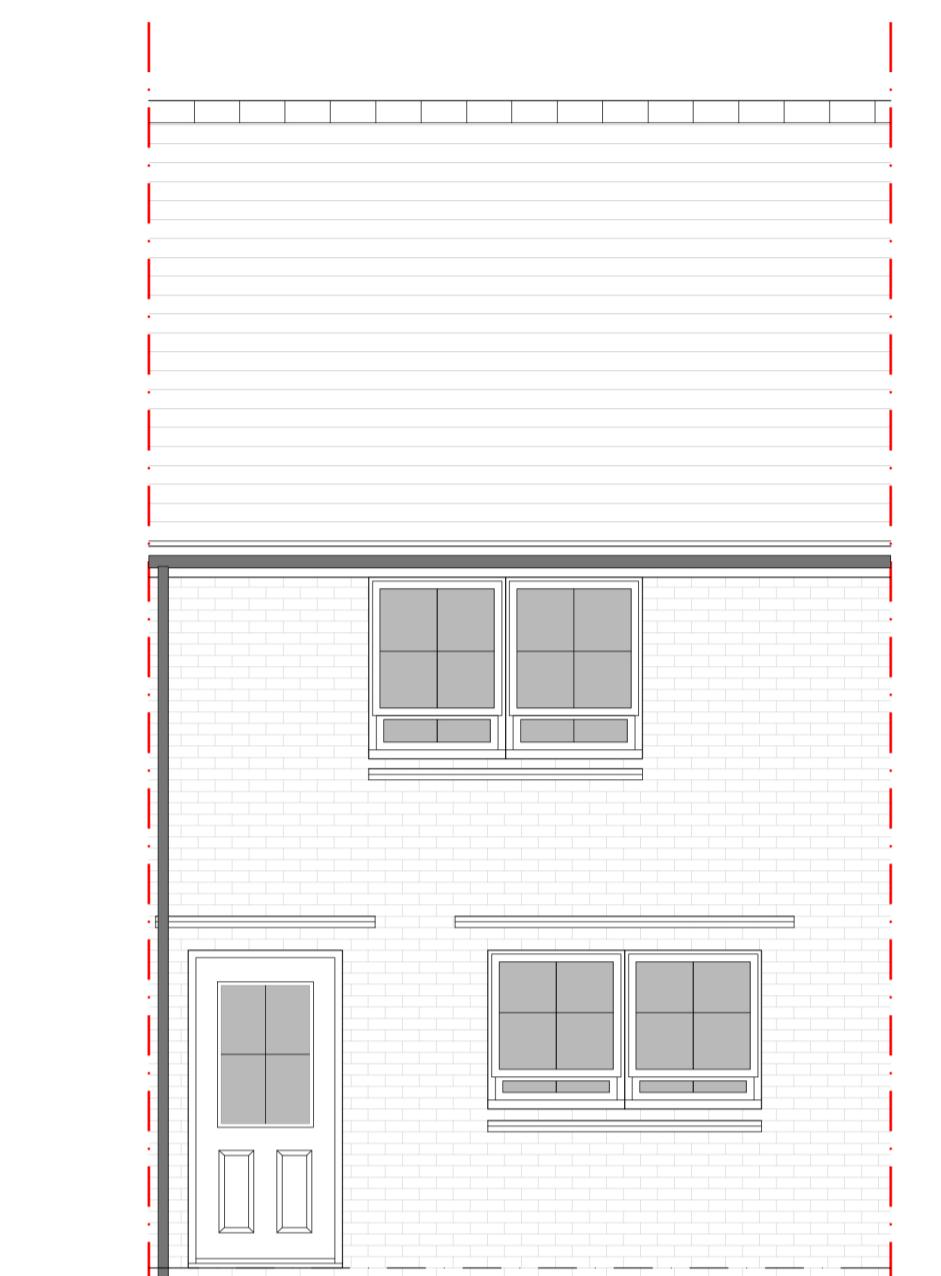

REAR ELEVATION

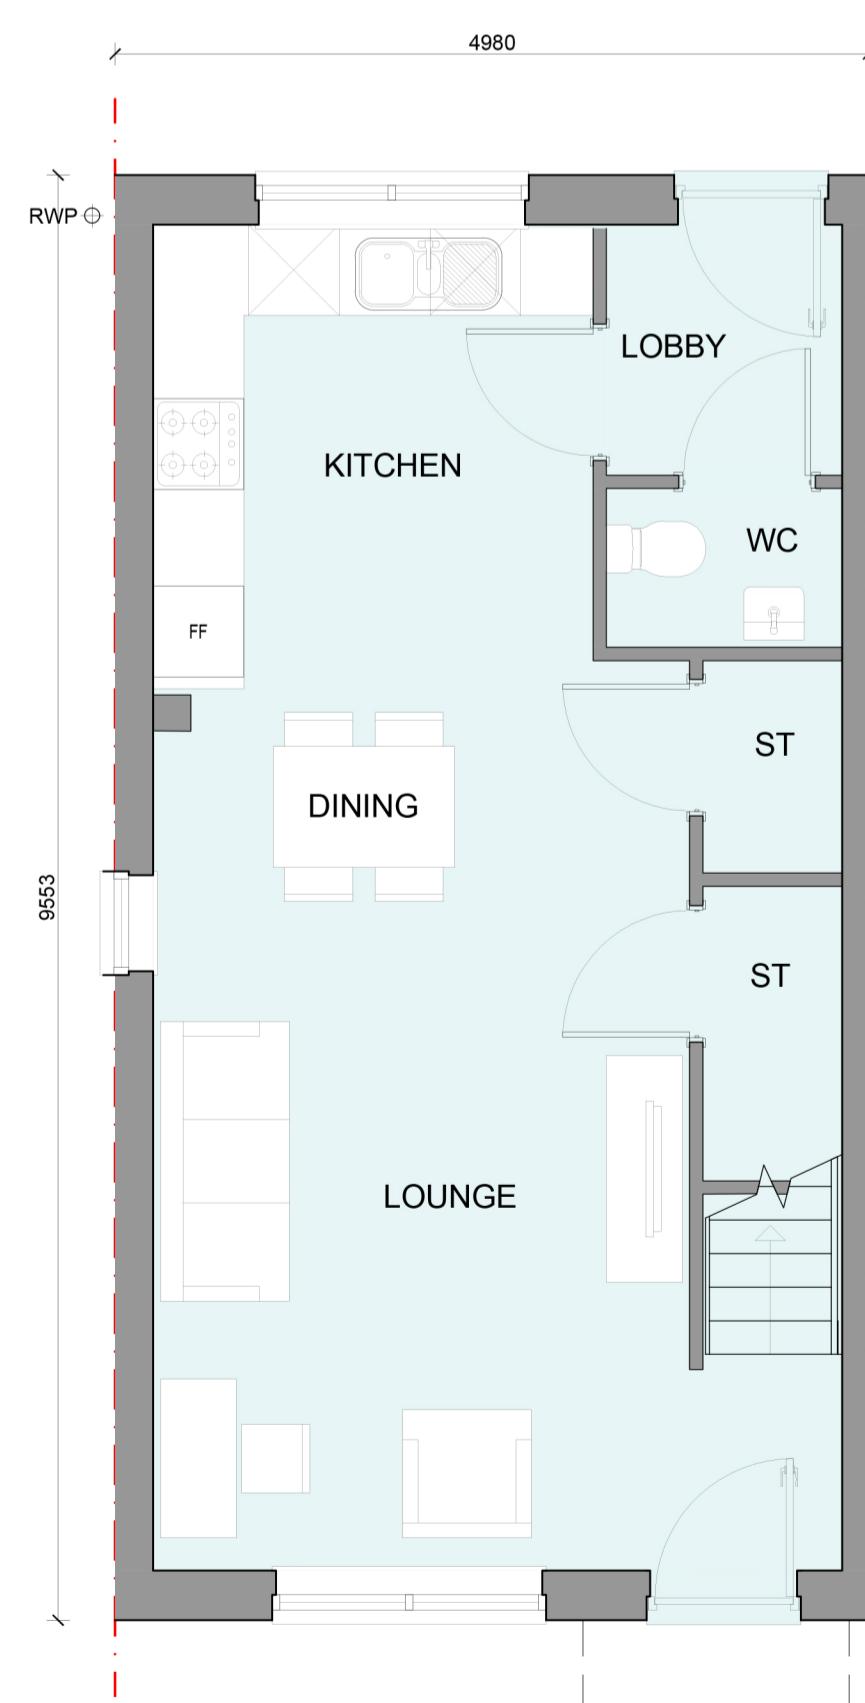

GROUND FLOOR PLAN

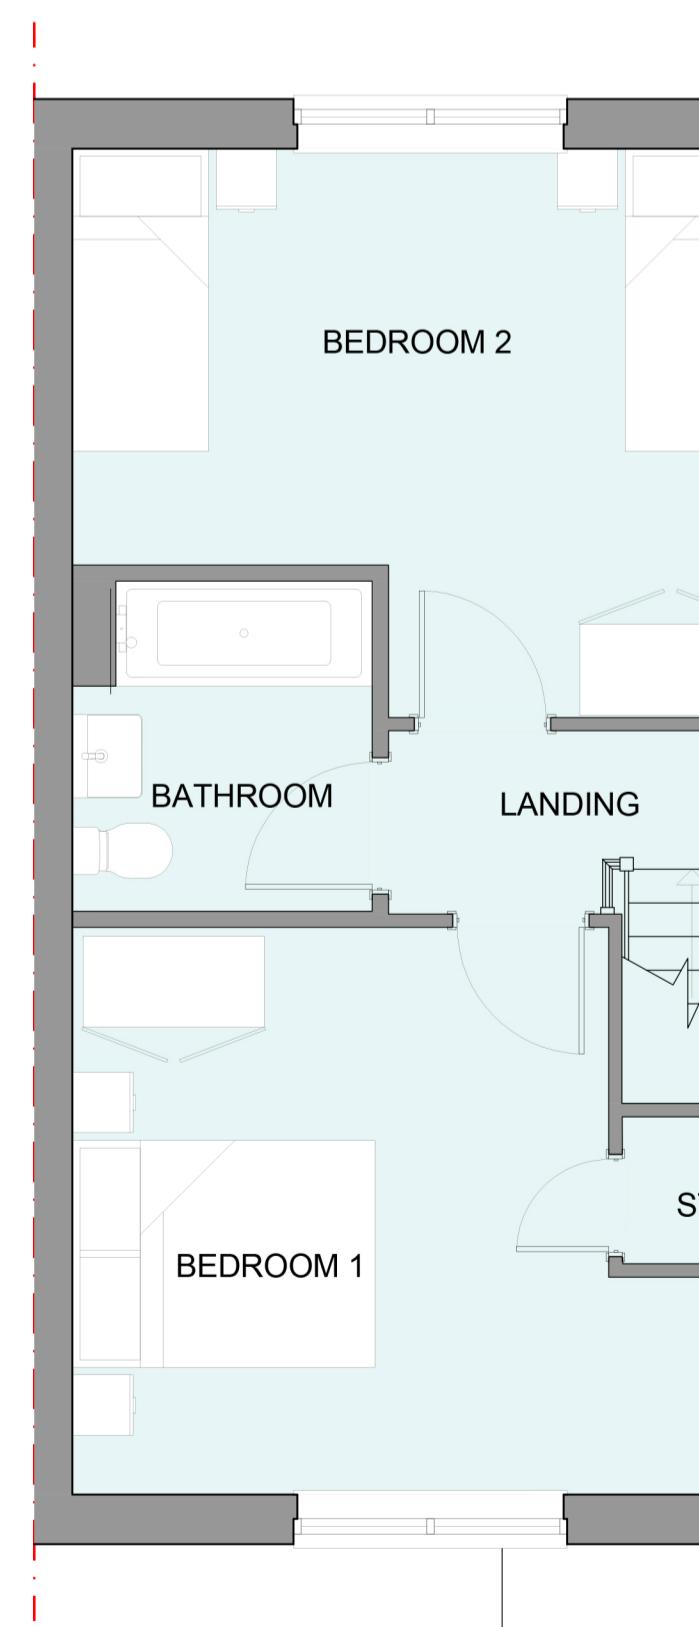

FIRST FLOOR PLAN



ROOF PLAN

A 19.12.24 COLOURED FRONT ELEVATION ADDED
 Rev Date Amendment EBC
 Initials

Project:
NEW PLACE FARM
PULBOROUGH

Client:
 BARRATT DAVID WILSON (SOUTHERN COUNTIES)

Drawing:
 PROPOSED PLANS & ELEVATIONS
 HOUSE TYPE YH50 (MID TERRACE)

Drawing no: 24.1874.4152 Rev: A

Scale@A1: 1:50 Date: SEP 24 Drawn: CLP Checked: GB

finc
 FINC Architects Ltd
 61-63 New London Road | Chelmsford | Essex | CM2 0ND
 T: +44 (0)1245 933980
 W: www.fincarchitects.com
 E: company@fincarchitects.com

Disclaimer: © FINC Architects Limited holds the copyright to all the information contained within this drawing. It is not to be copied or used for any other purpose than for the purpose it was originally supplied.
 All dimensions and measurements to be checked on site.
 Do not scale from this drawing. This drawing is to be printed in colour.