

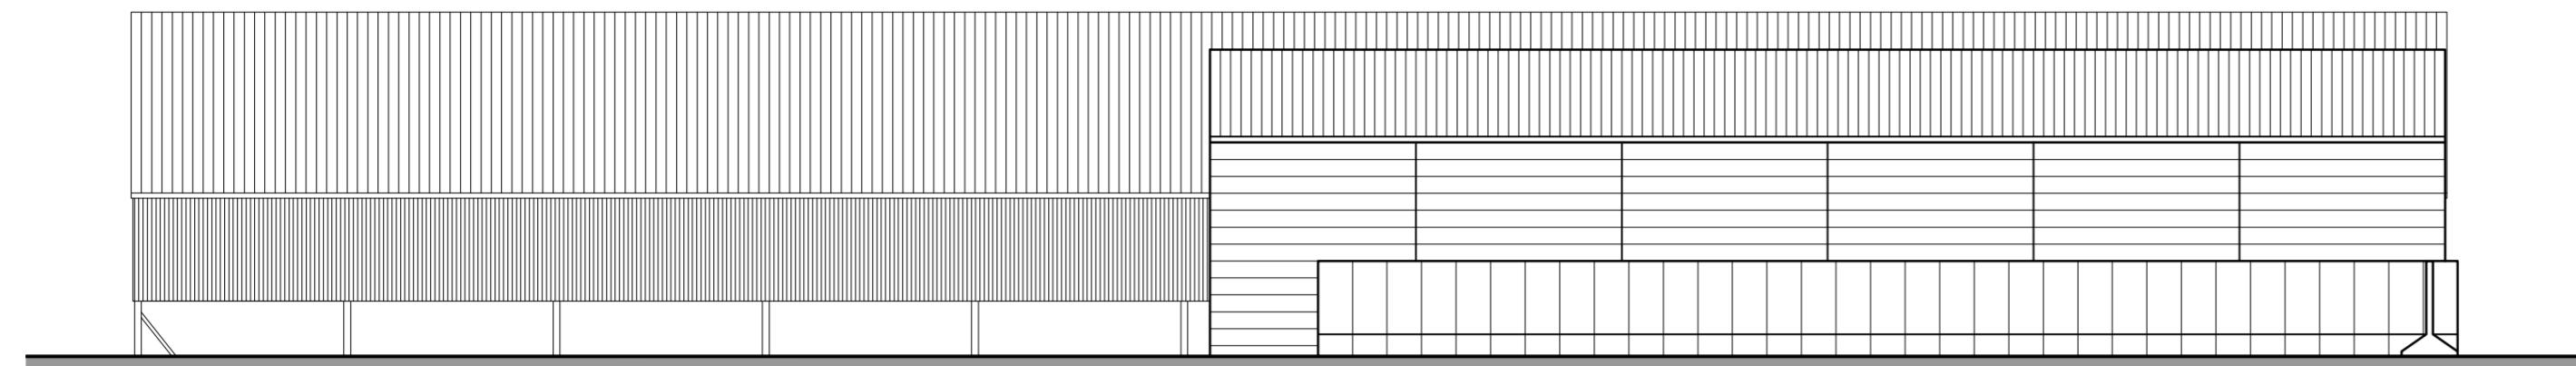


**A2**


Existing South Elevation

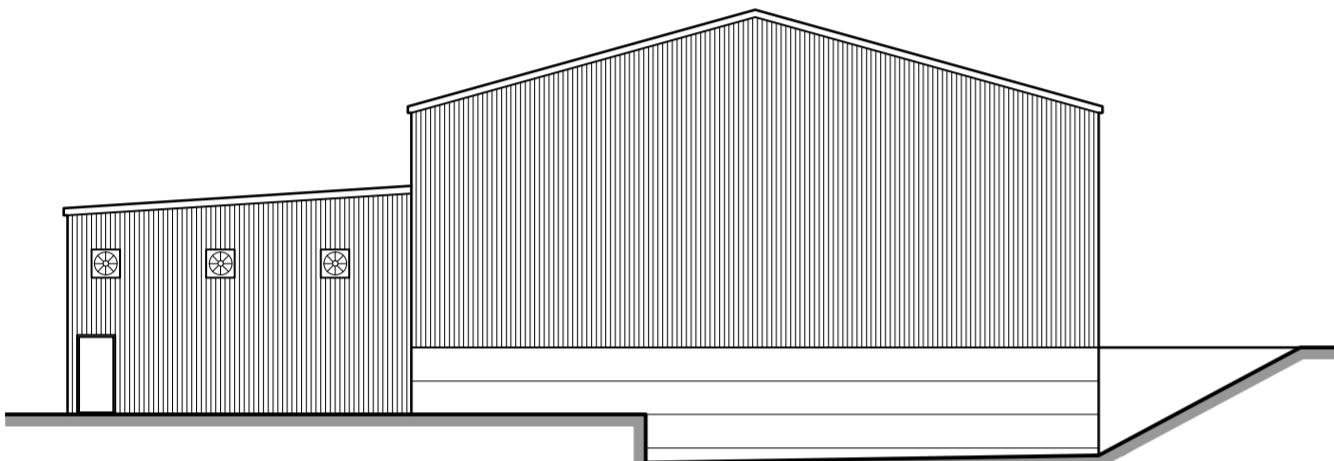


Existing West Elevation

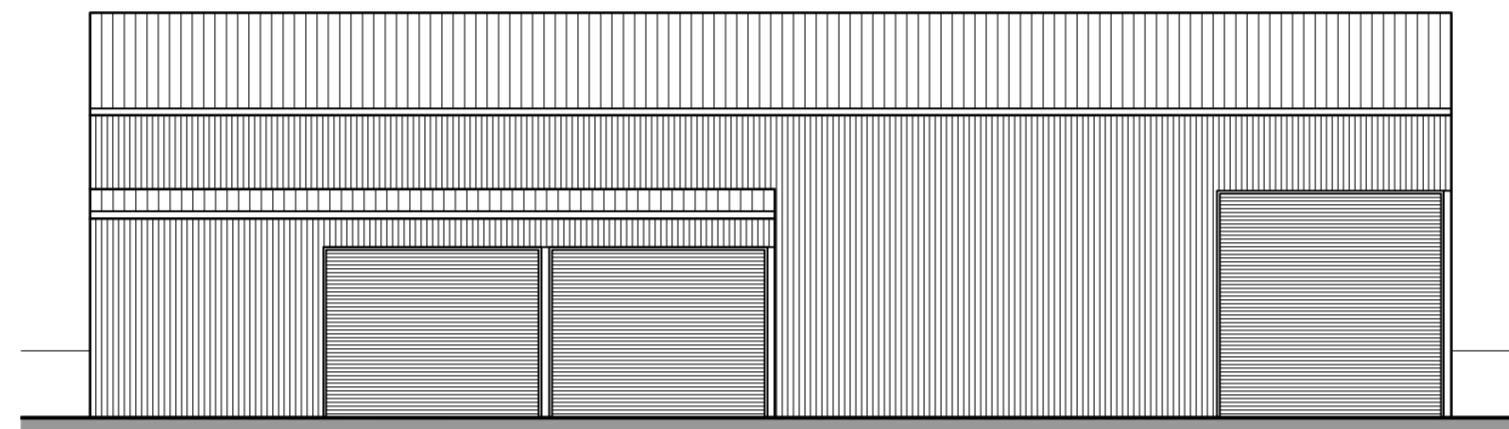



Existing North Elevation

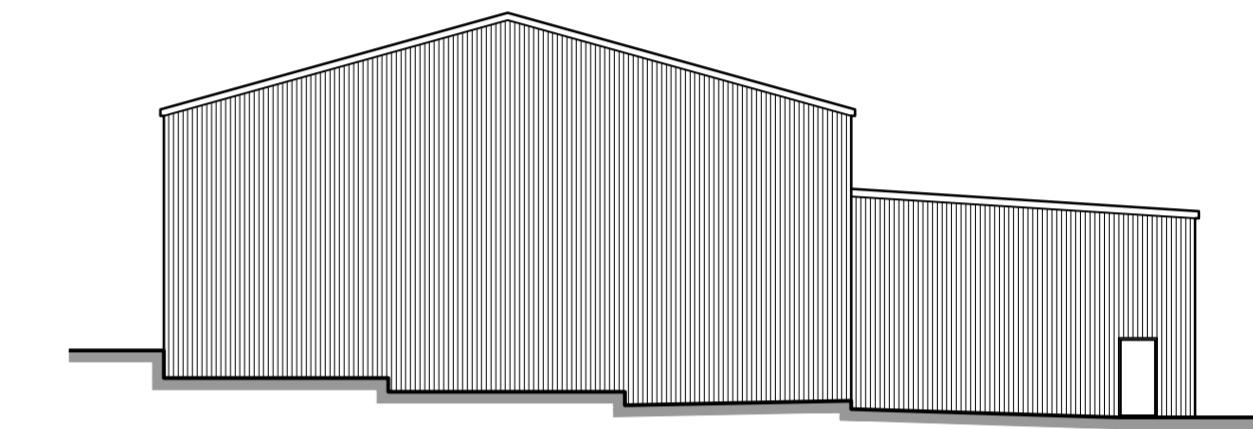



Existing East Elevation

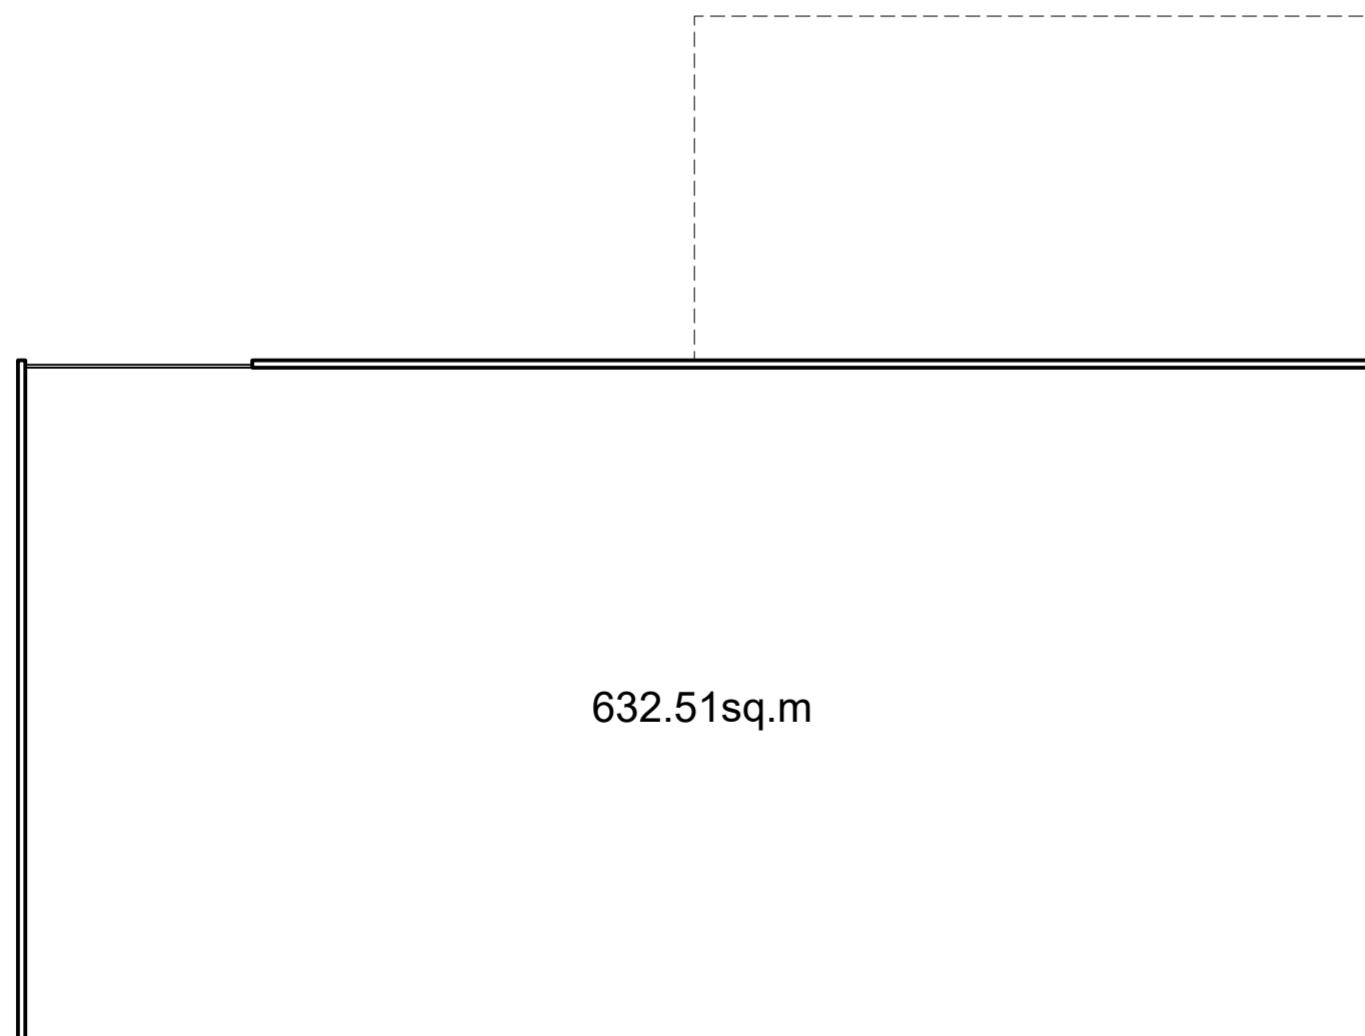

Existing Basement Plan

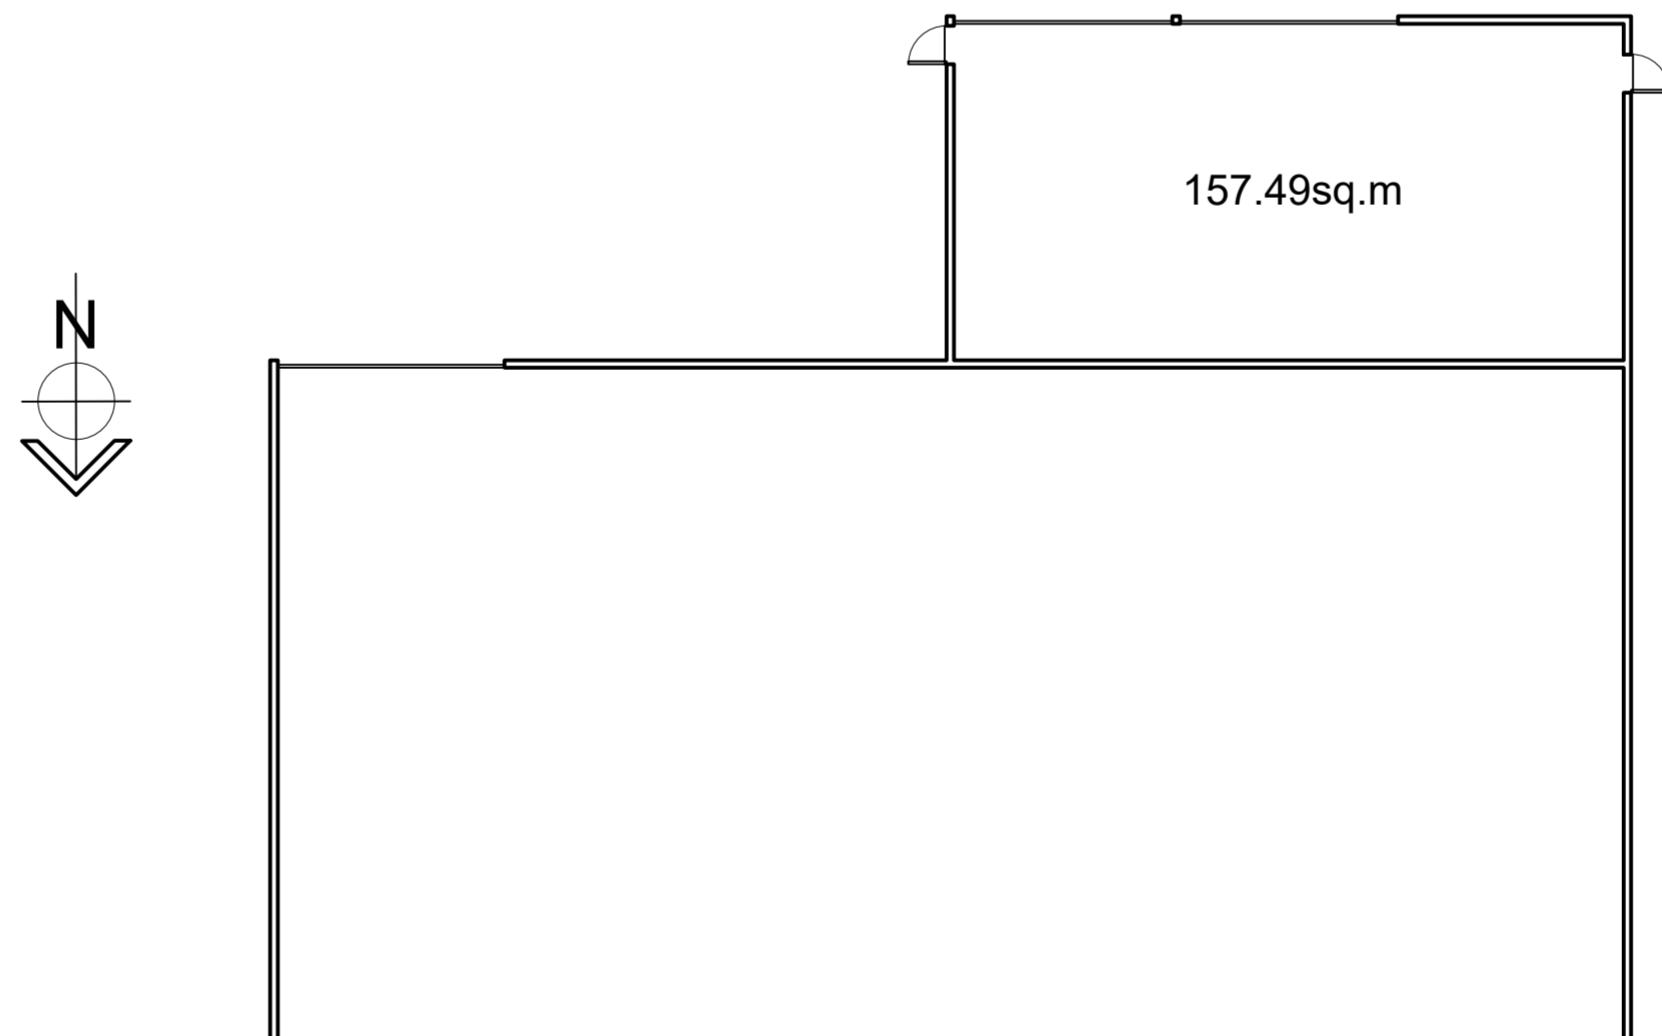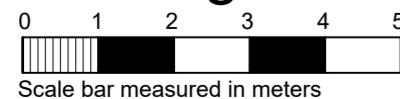

Existing Ground Floor Plan

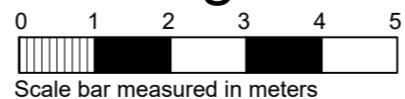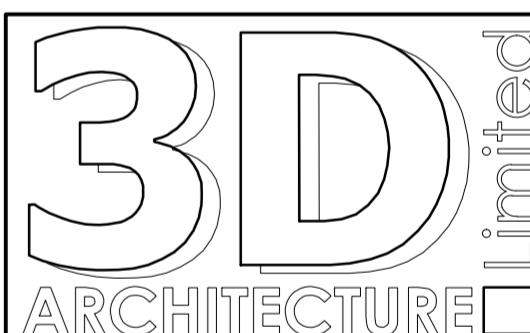**PLANNING**

3-D Architecture Limited  
15 Horsted Square, Bellbrook Industrial Estate,  
Uckfield, East Sussex. TN22 1QG  
Tel: 01825 764455 Fax: 01825 764455  
Email: info@3d-architecture.co.uk

CLIENT

Lee Goossens

PROJECT

Stonehouse Farm  
Handcross Road, Plummer Plain,  
Horsham, West Sussex  
RH13 6NZ

DRAWING TITLE

Plans & Elevations  
As Existing

SCALE	DATE	DRAWN BY
1:100	October 2024	ANH
DRAWING NO.		REVISION
2024/PL2		A