



PROPOSED GROUND FLOOR PLAN

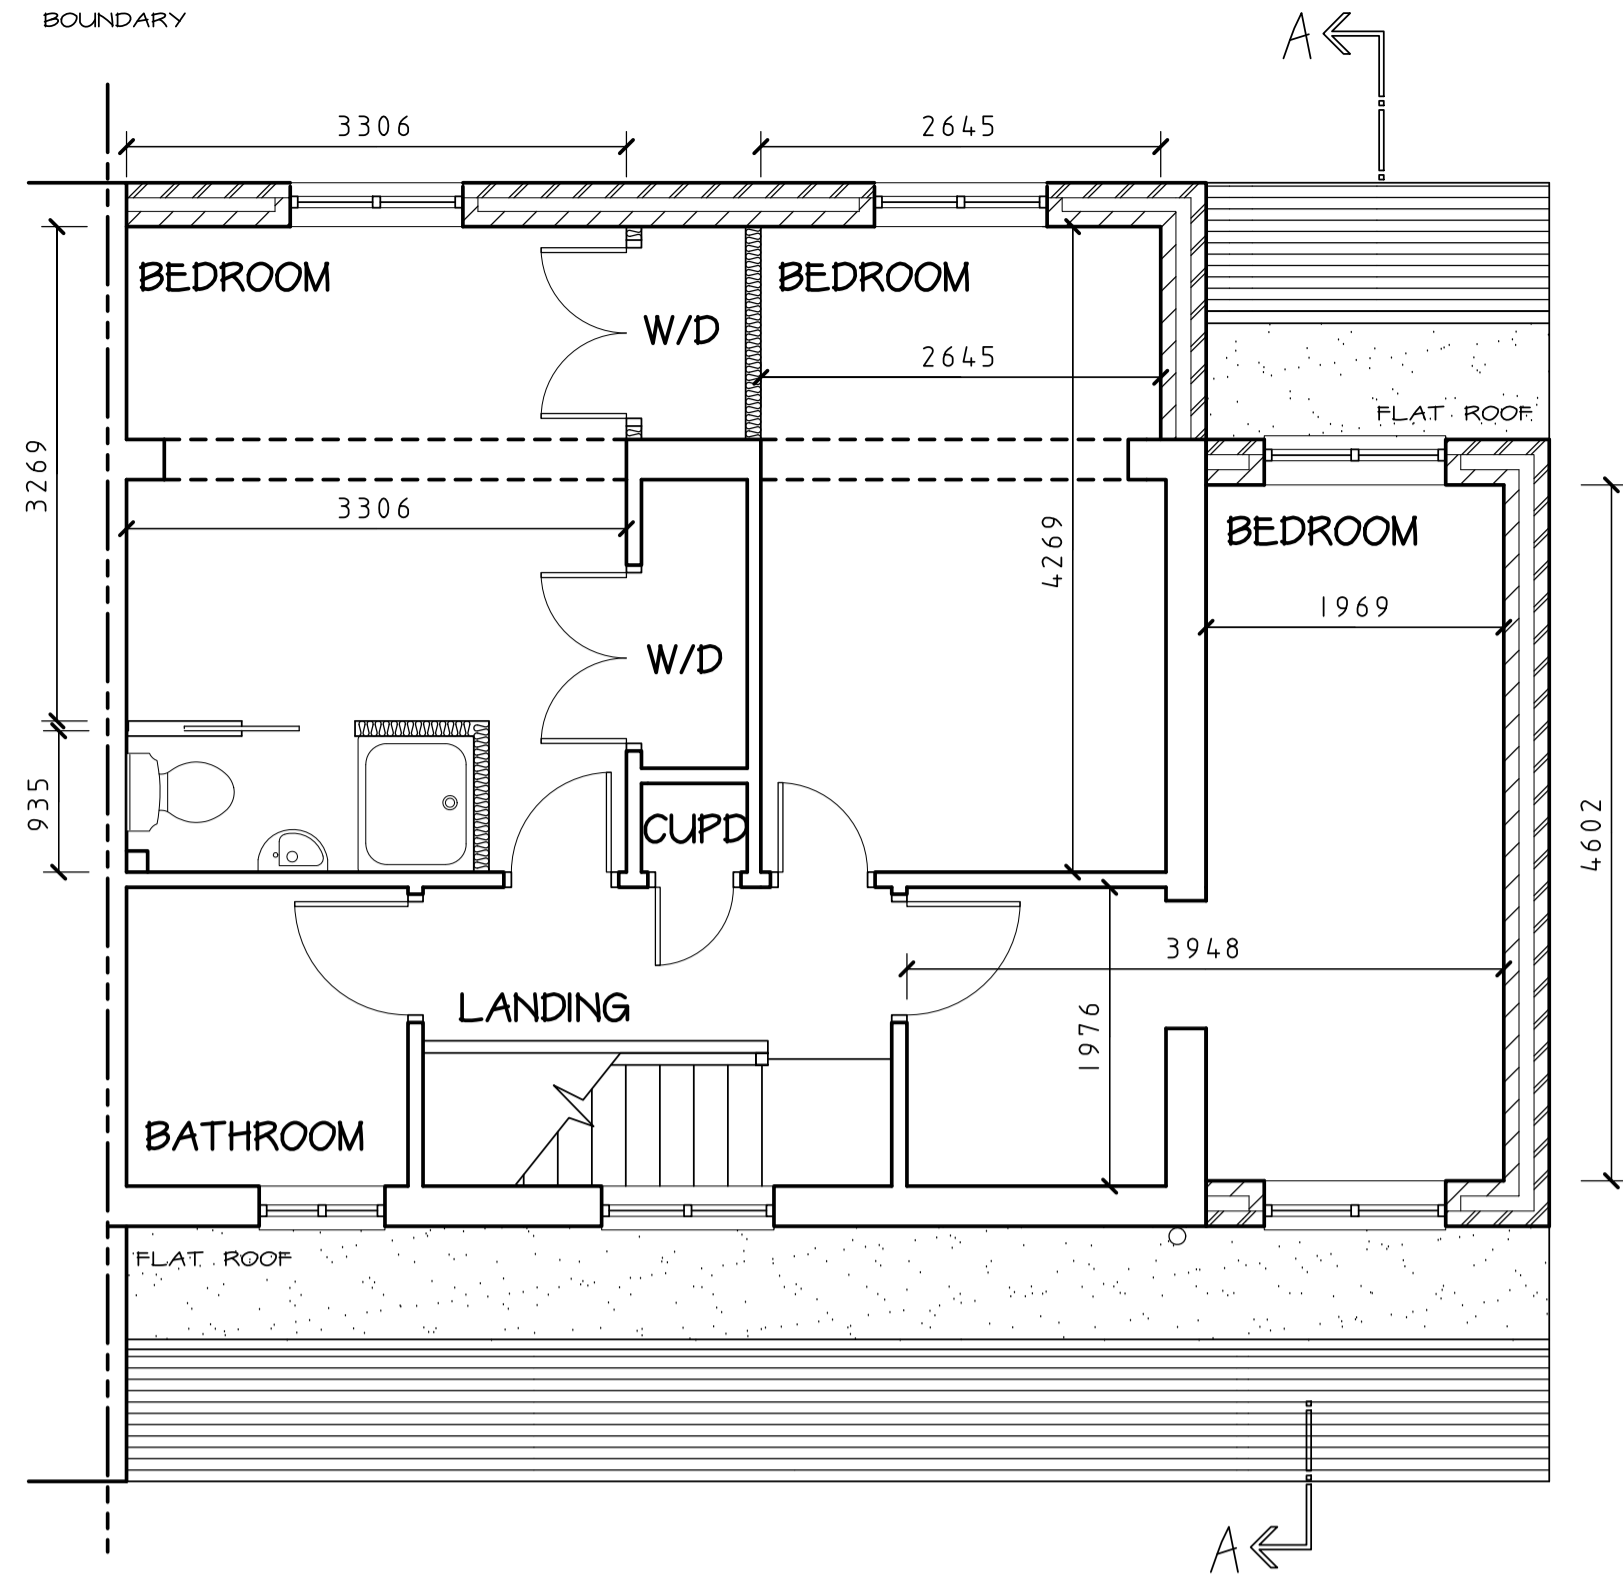


PROPOSED FIRST FLOOR PLAN


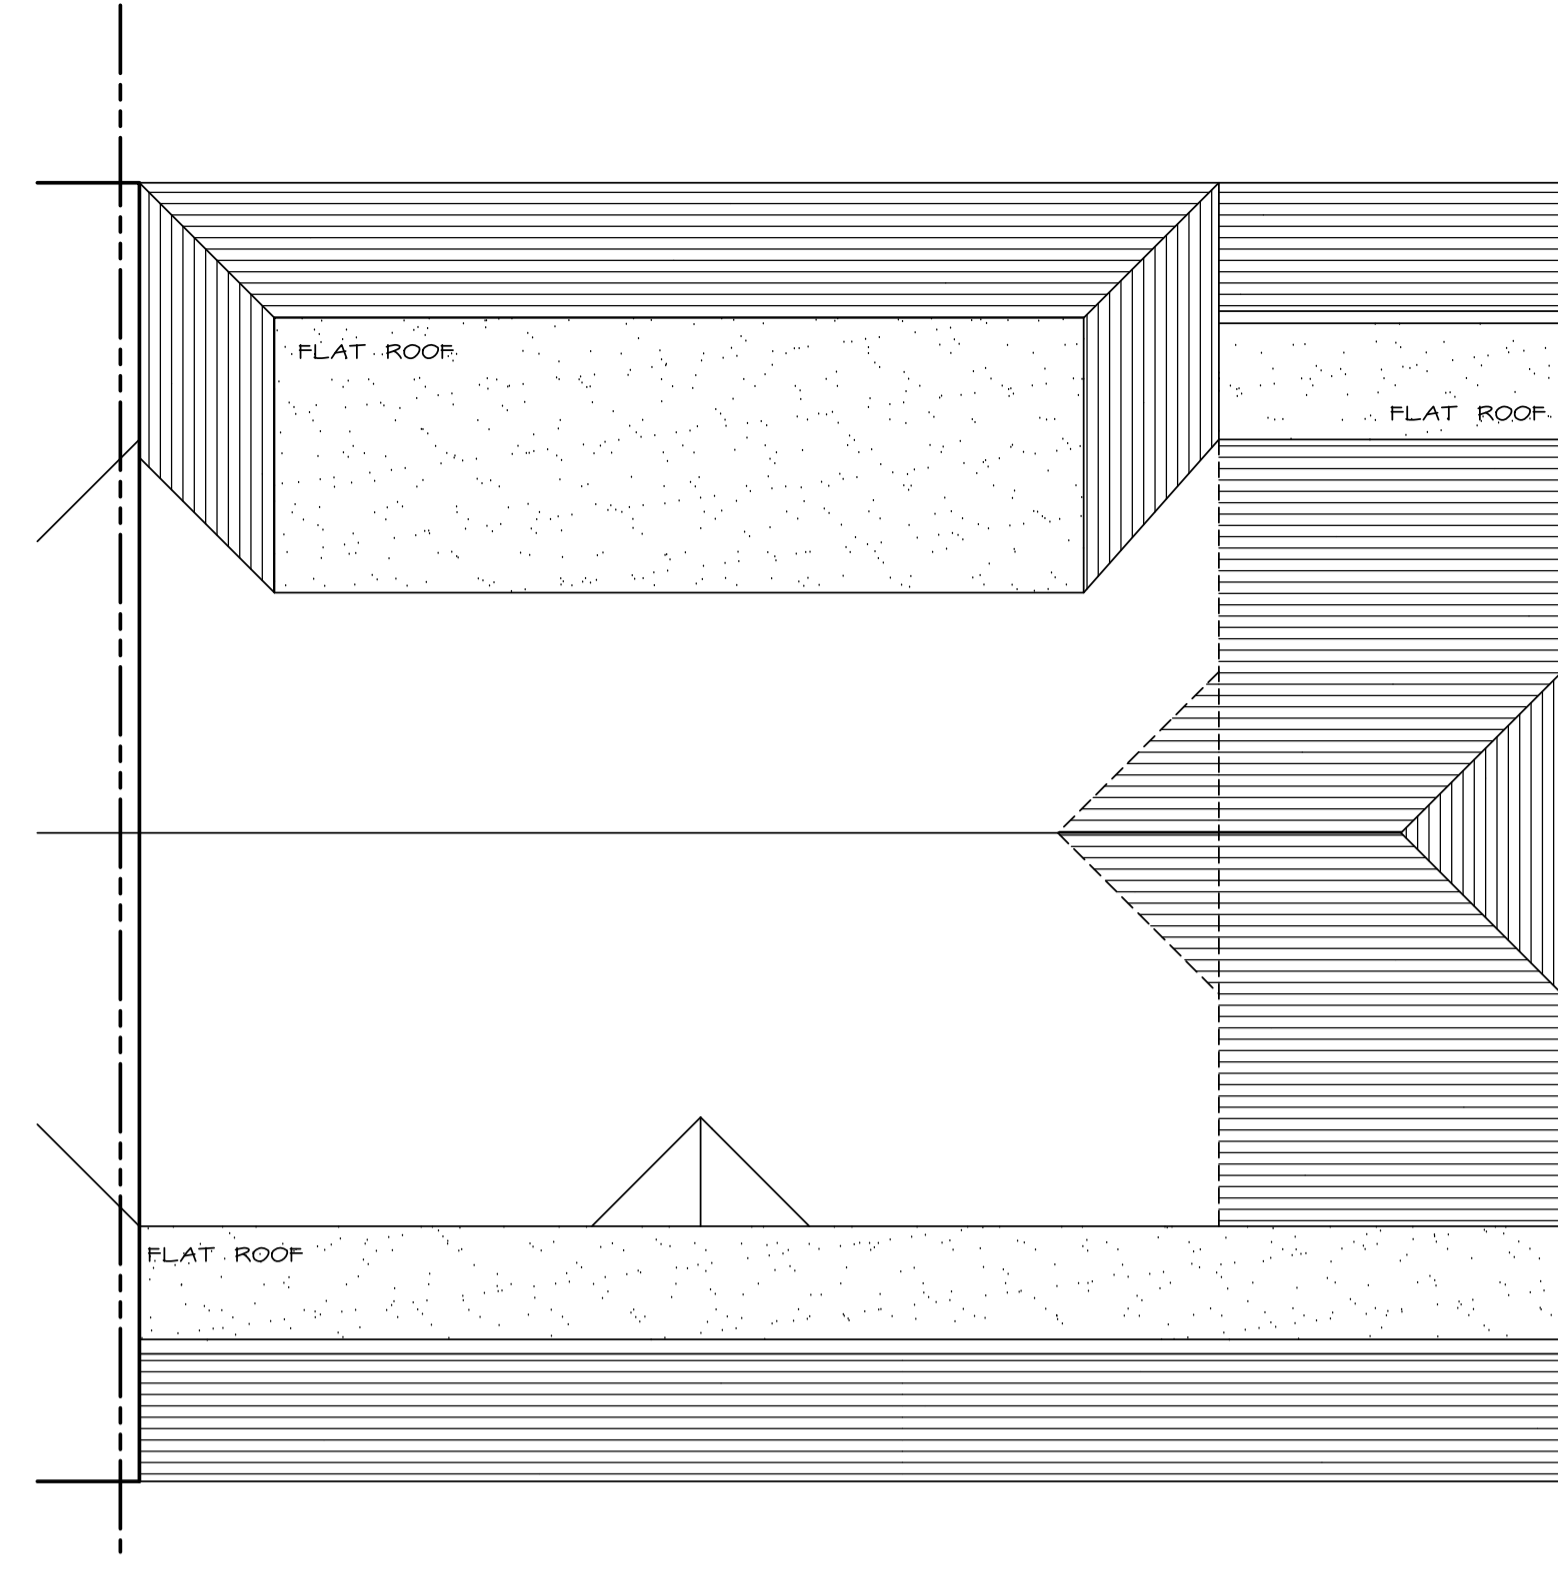


EXISTING ROOF PLAN

PROPOSED CROSS SECTION A-A

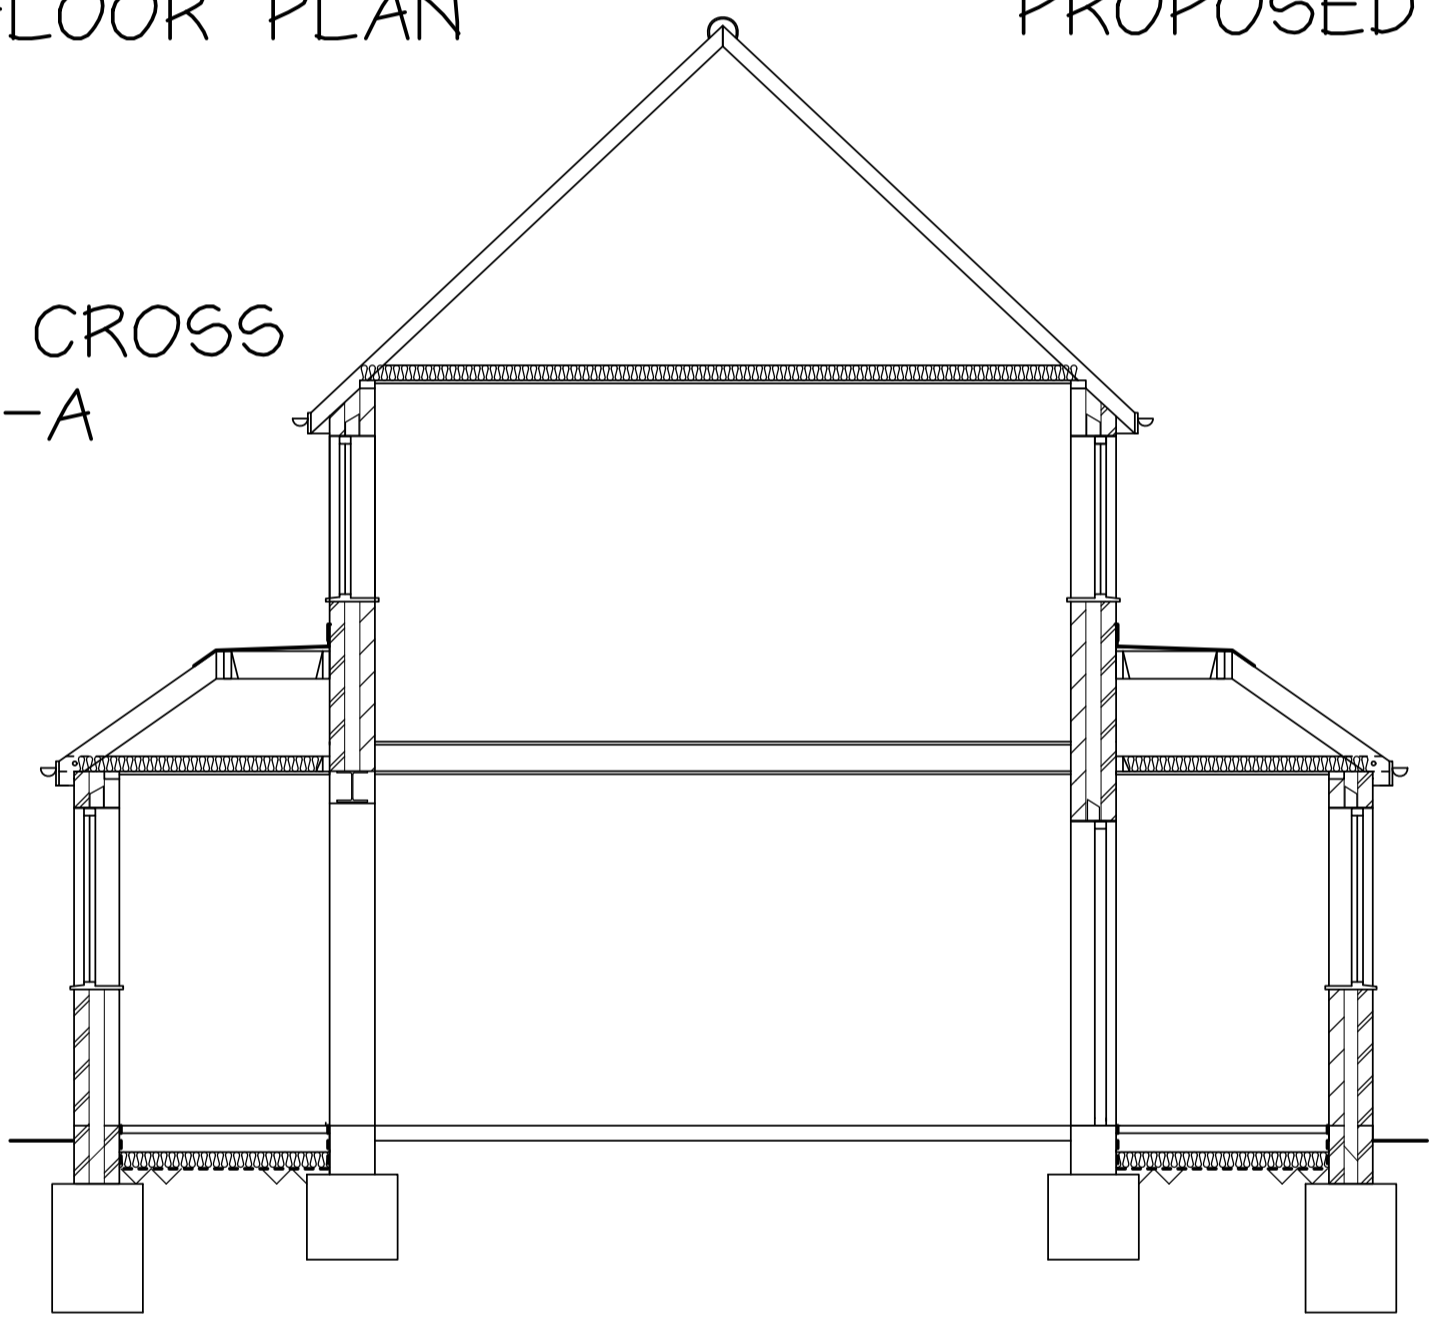


PROPOSED CROSS SECTION B-B

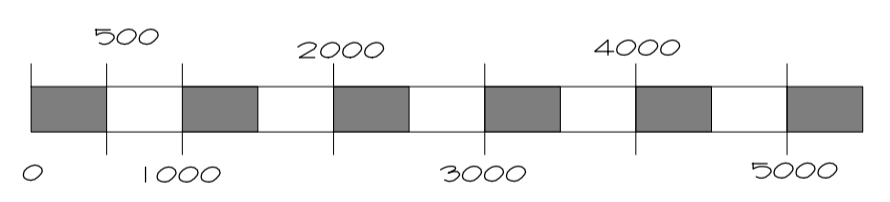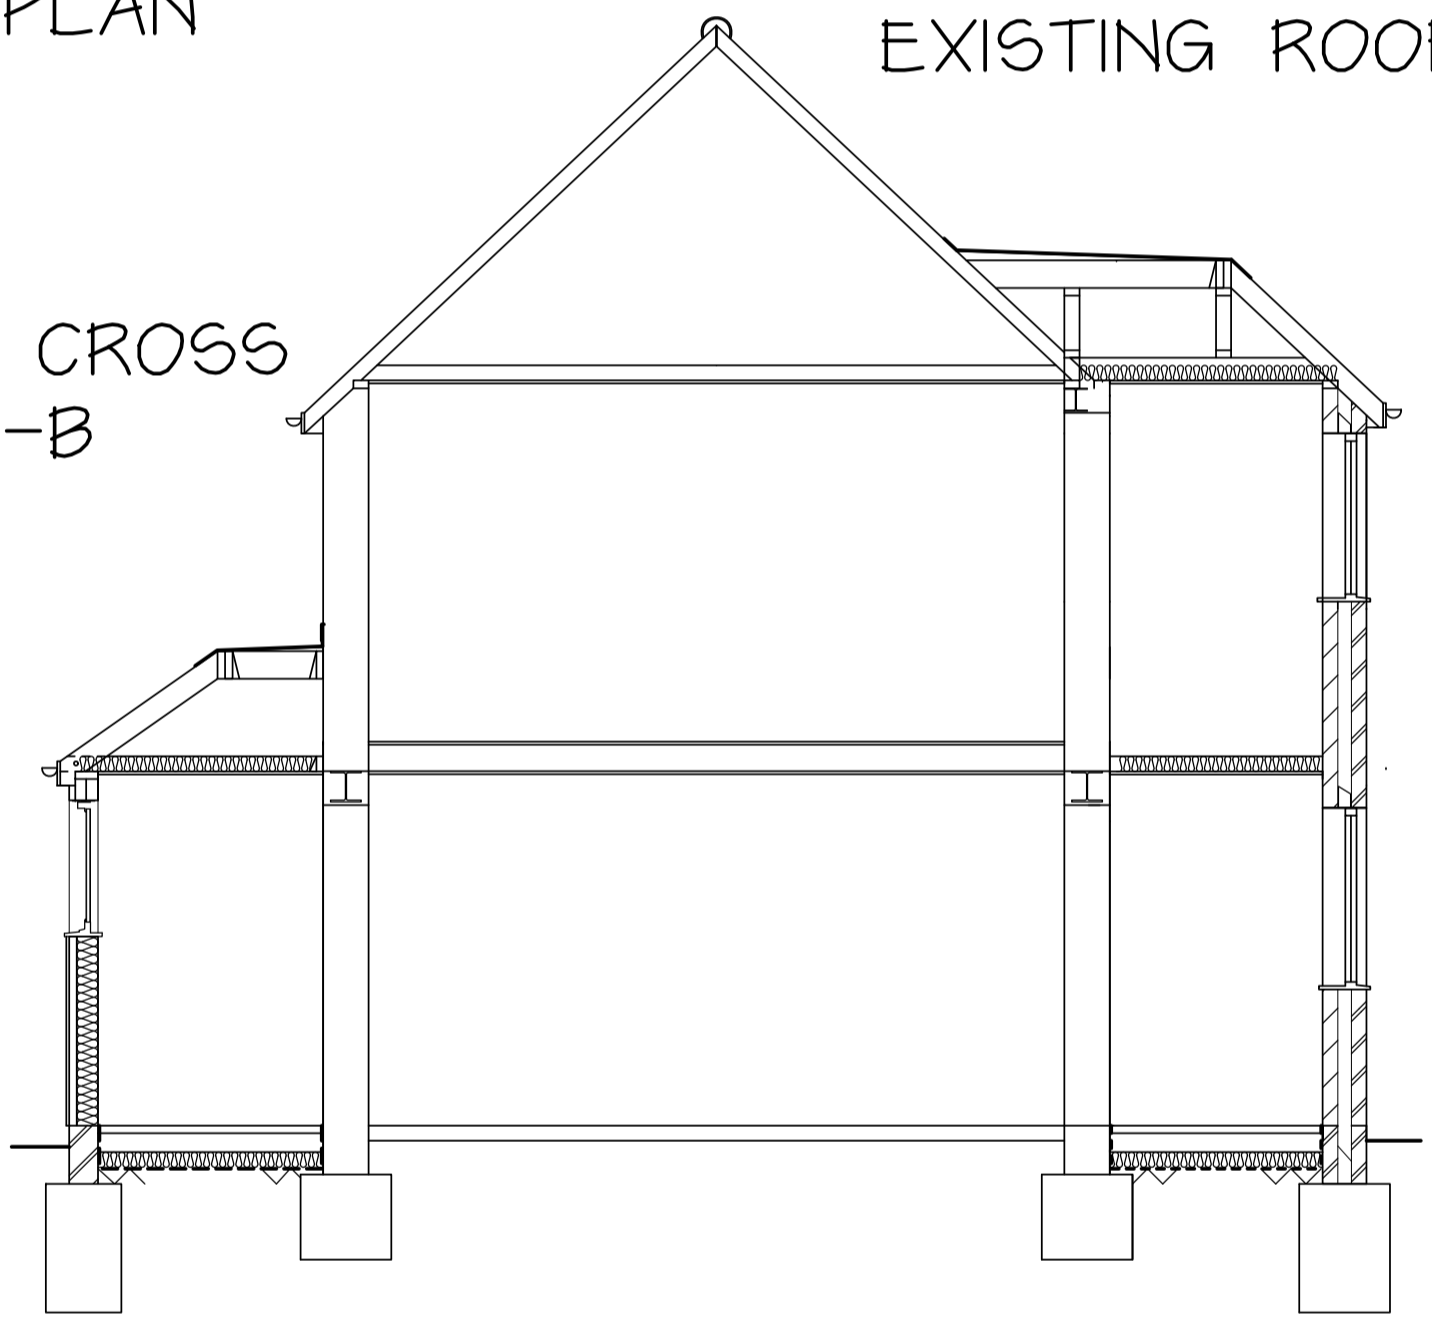

SCALE BAR
1:50 ON A1, 1:100 ON A3


PROPOSED FRONT ELEVATION

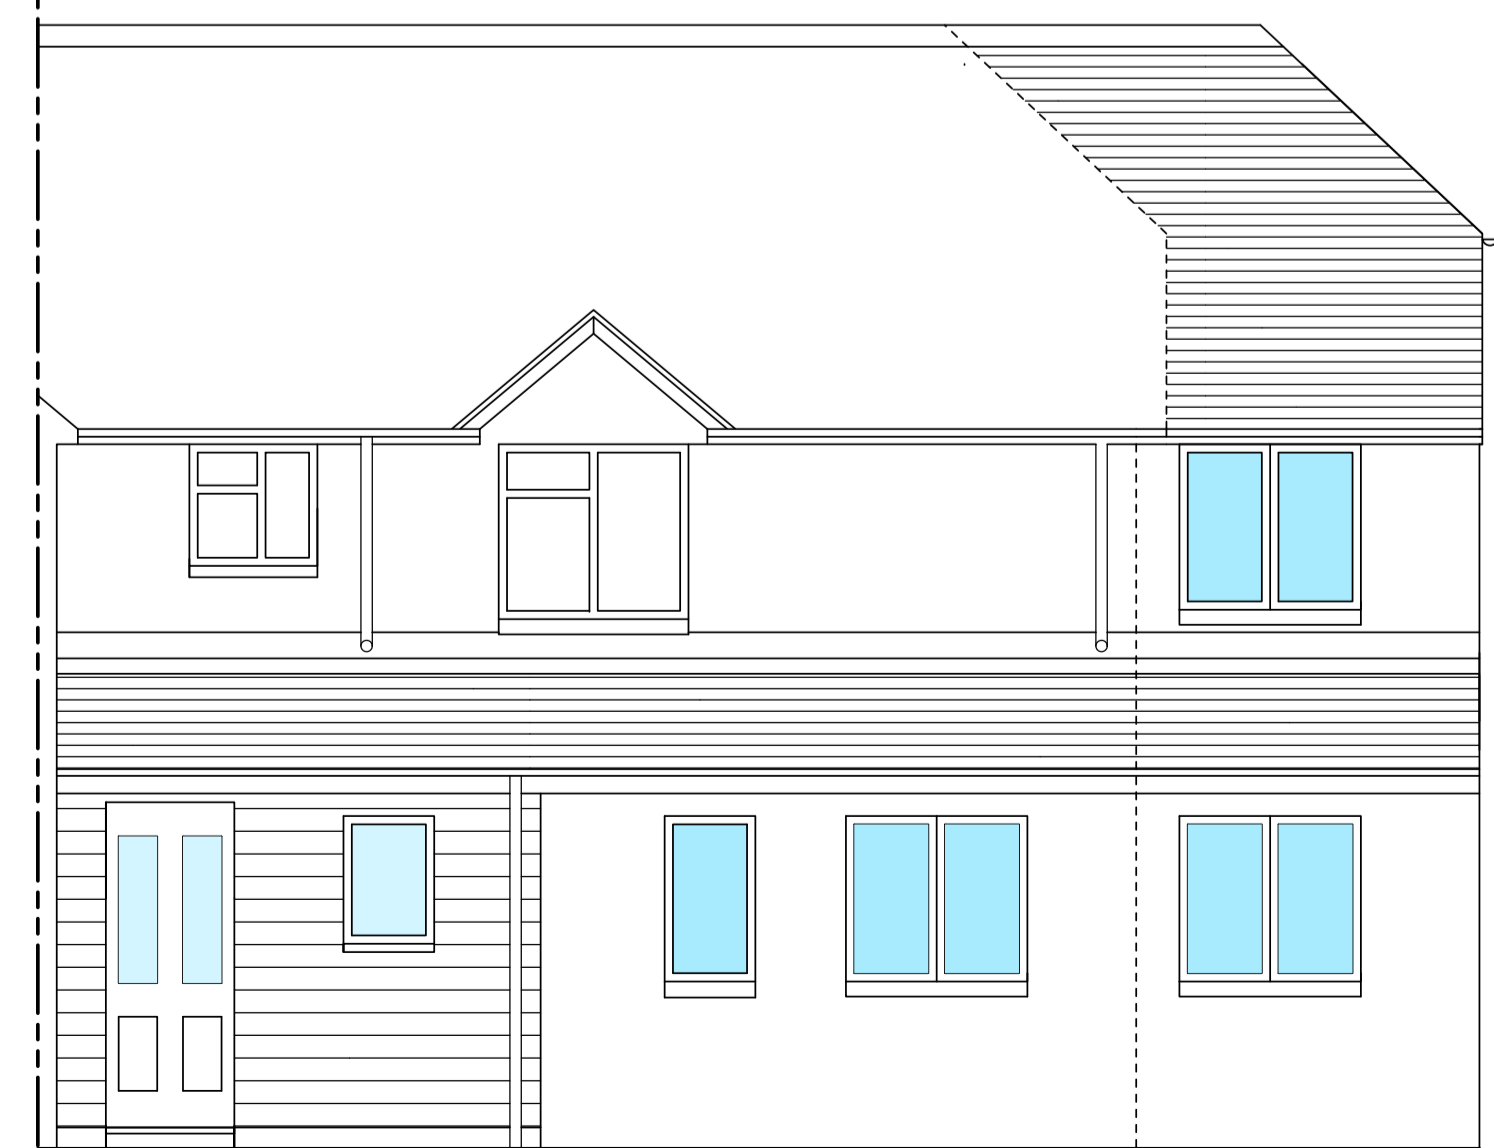

PROPOSED REAR ELEVATION



PROPOSED SIDE ELEVATION

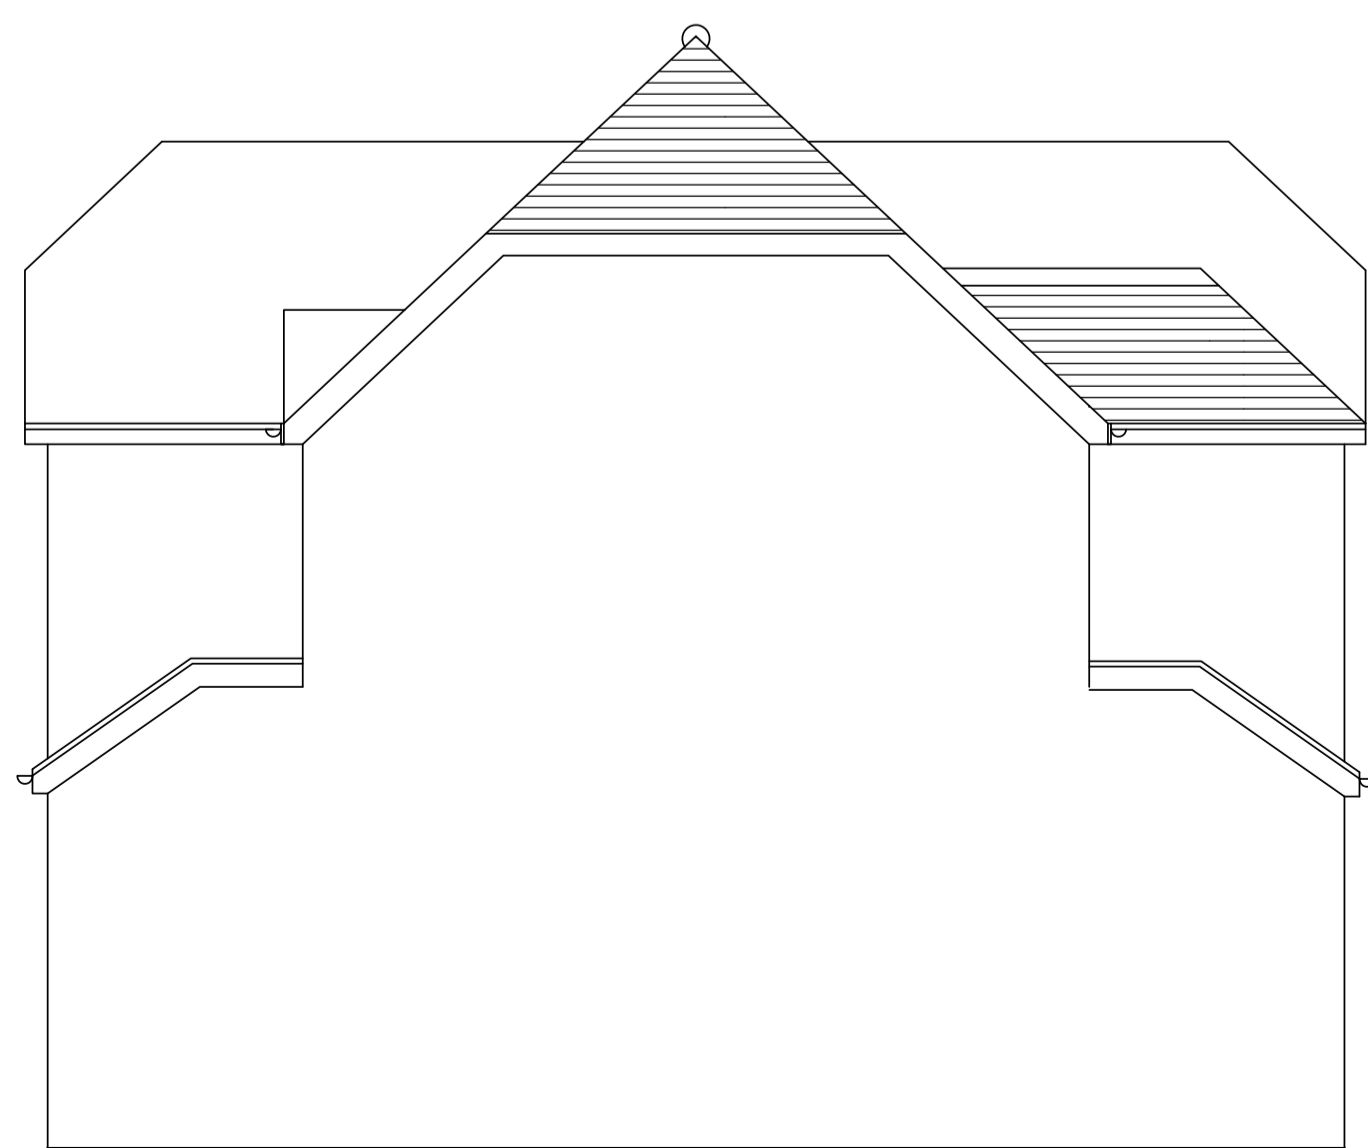

EDPM FLAT ROOF COVERING
PLAIN TILES TO PITCHED ROOFS
BRICKWORK TO MATCH EXISTING
DOUBLE GLAZED UPVC WINDOWS
AND DOORS

- GENERAL NOTES
1. DRAWINGS ARE FOR LOCAL AUTHORITY APPROVAL ONLY.
 2. DRAWINGS ARE NOT TO BE SCALED.
 3. BUILDER TO CHECK ALL DIMENSIONS ON SITE.
 4. BUILDER TO MEASURE ALL NEW STEELWORK, TIMBER BEAMS/JOISTS AND MATERIALS ON SITE AND NOT SCALED FROM THE DRAWINGS WHEN ORDERING MATERIALS.
 5. NO RESPONSIBILITY IS TAKEN FOR CHECKING LEGAL OWNERSHIP OF SITE, COVENANTS THEREON AND POSITION OF BOUNDARIES.
 6. APPROPRIATE PARTY WALL NOTES MUST BE SERVED IN ADVANCE TO, AND ANY NEGOTIATIONS SETTLED PRIOR TO START OF WORKS IN ACCORDANCE WITH THE PARTY WALL ETC ACT 1996.
 7. ALL ELECTRICS TO BE TO IEE REGULATIONS.
 8. ALL WORKMANSHIP AND MATERIALS TO COMPLY WITH THE RELEVANT BRITISH STANDARD, CODE OF PRACTICE, BBA CERTIFICATE AND MANUFACTURERS INSTRUCTIONS.

TheHarvest Partnership
Design, Construction, Planning, & Development Consultants

Tel: 020 8253 7110
Fax: 020 8253 7111
www.harvestpartnership.co.uk
email: info@harvestpartnership.co.uk

Apex House
41 Tamworth Road
Croydon
CR0 1XU

Proposals		Address	
PROPOSED EXTENSIONS + ALTERATIONS.		1 BAILEY CLOSE, HORSHAM, RH12 5QR.	
Title		Client	
PROPOSED LAYOUT.			
Drawing No	Scale	Revision	Date
BC/06.	1:50.		FEB 22.