

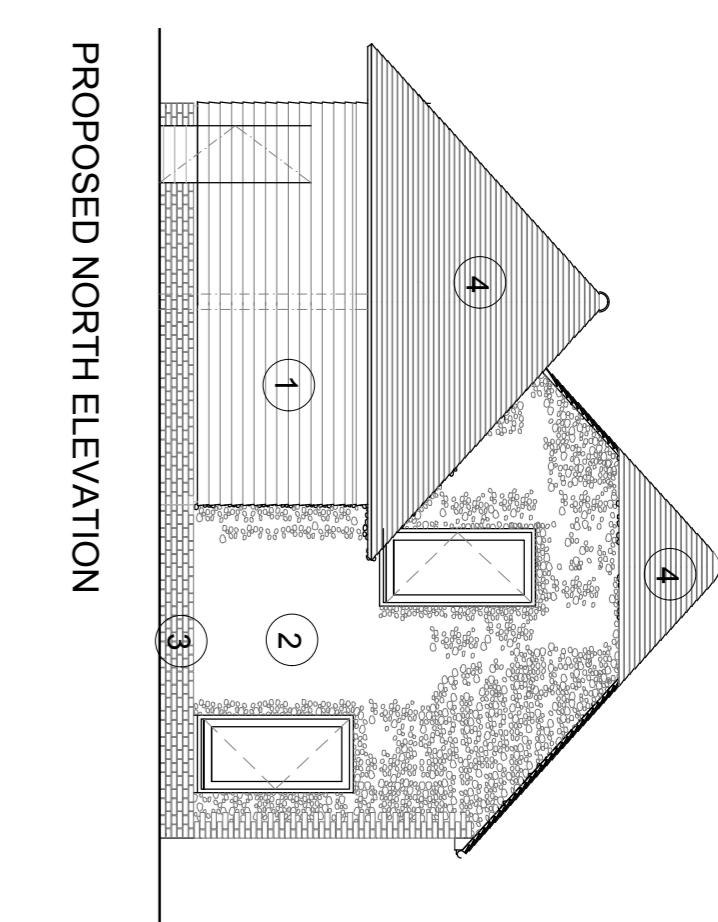
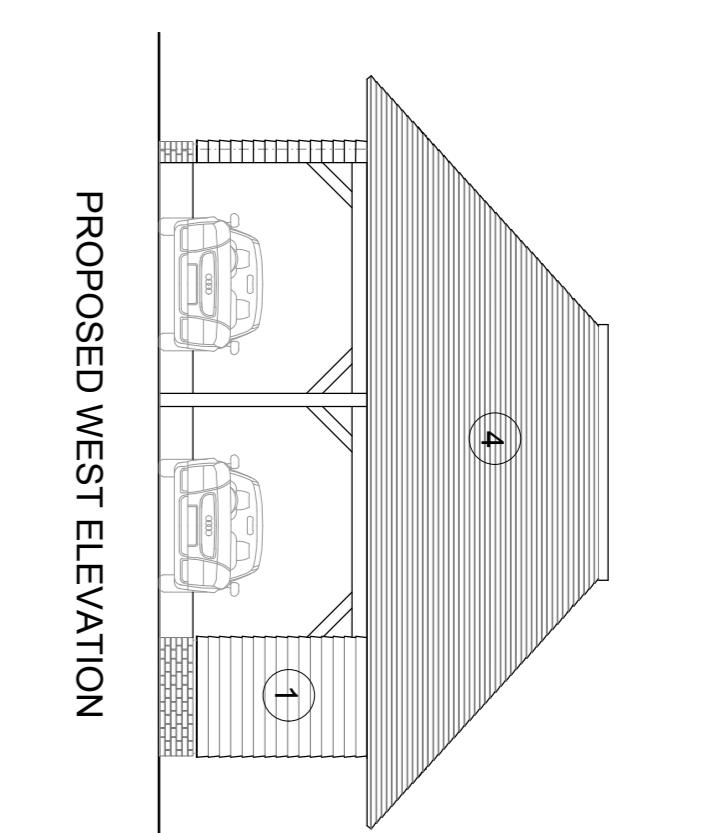


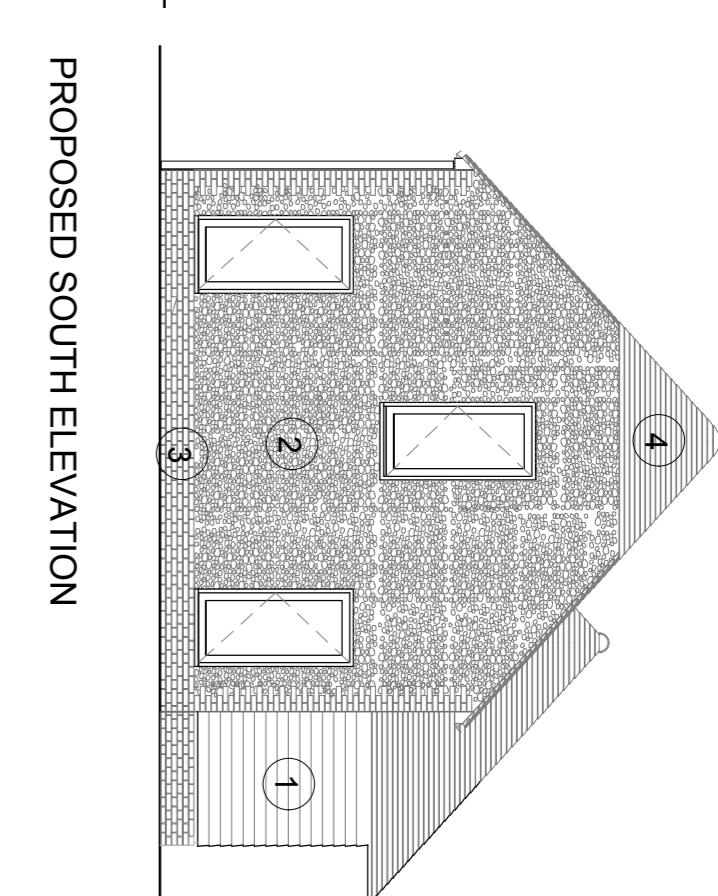





PROPOSED AREAS:
GROUND FLOOR = 82 sqm GIA
FIRST FLOOR = 45sqm GIA
TOTAL = 127 sqm GIA

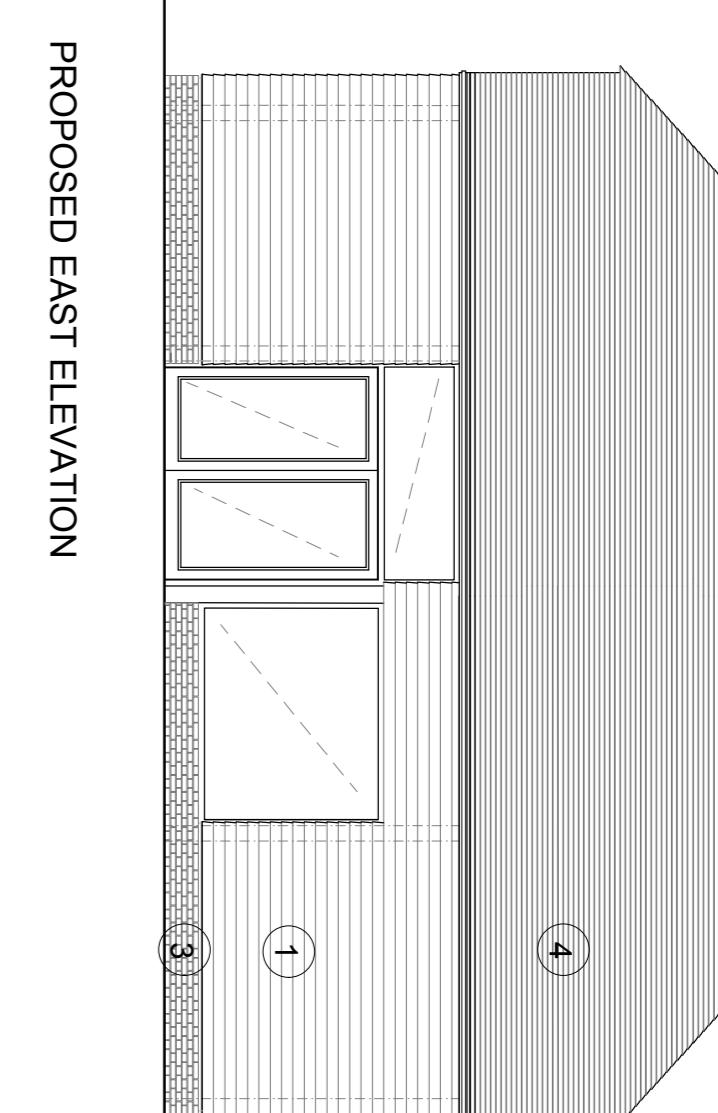


key:

- ① horizontal/vertical oak cladding planks
- ② locally sourced natural flint stone
- ③ locally sourced sussex clay handmade facebrick
- ④ conservation handmade clay tile - natural red/orange clay colour
- ⑤ oak framed double/triple glazed windows/doors
- ⑥ vertical oak timber louvre panel
- ⑦ Green Oak timber frame internally
- ⑧ Horizontal oak timber louvre panel

PROPOSED FIRST FLOOR PLAN

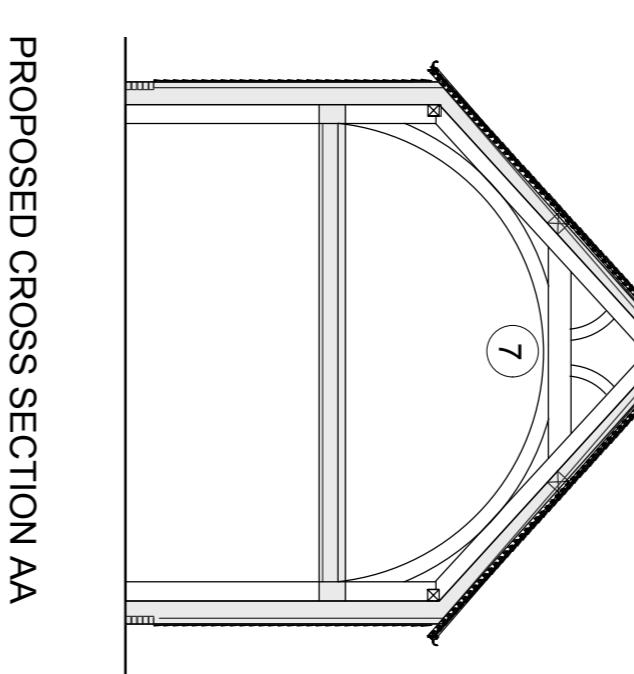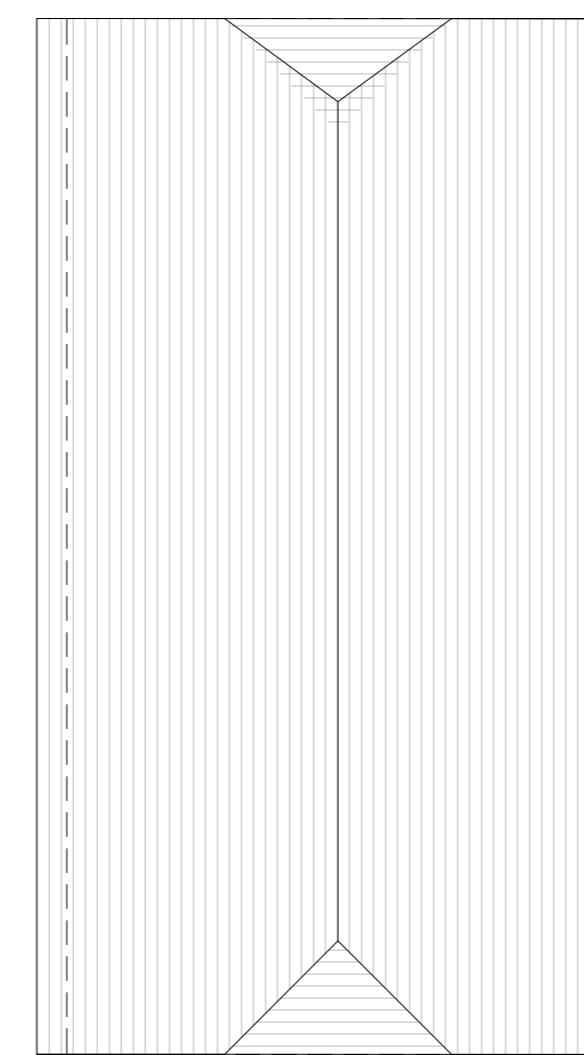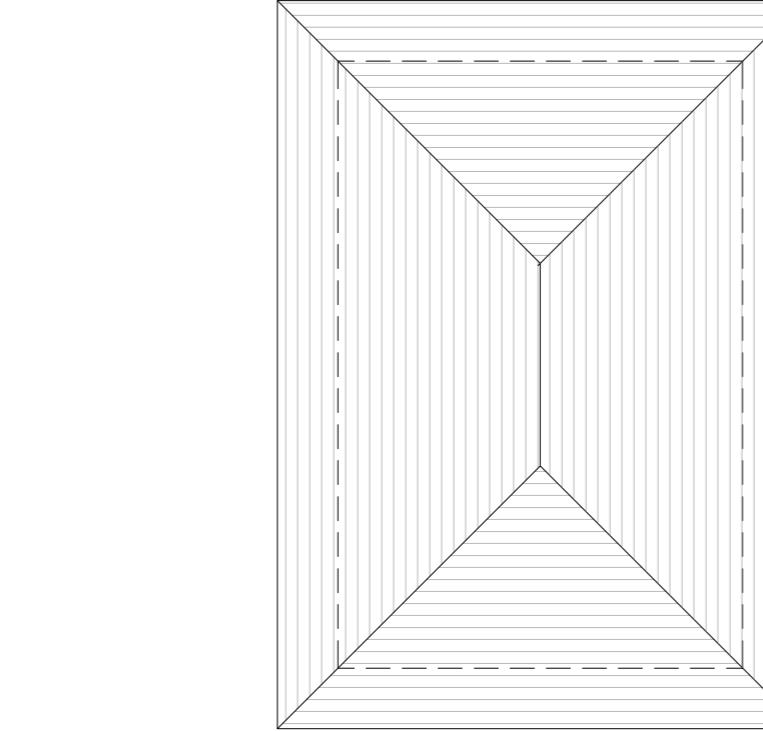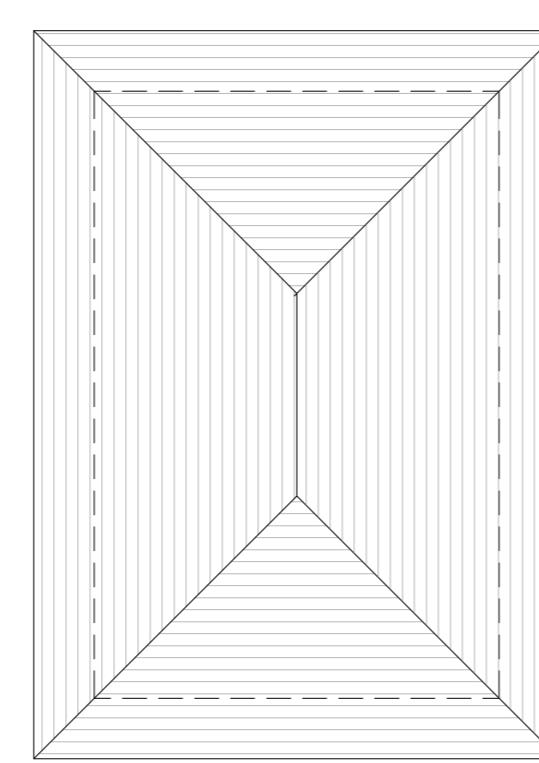

PROPOSED GROUND FLOOR PLAN

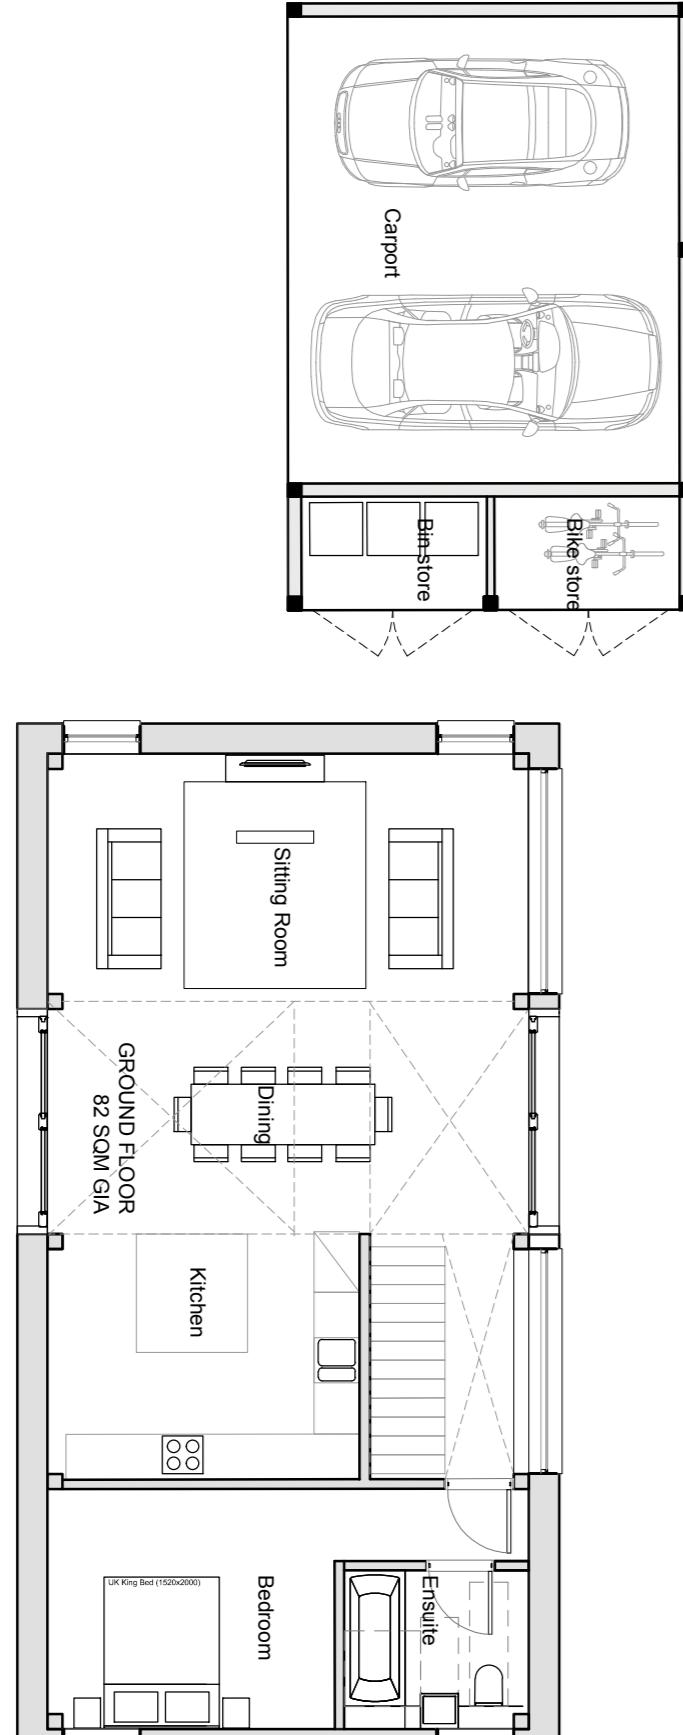

PLANNING

PLANNING		DATE	TITLE: UNIT 1	DWG NO: 100_01	REV: ..
REV: ..	NOTES:	PROJECT: GREENACRES	PROJ REF: 101	
SCALE: 1:100	DATE: Nov 2024				