


Plot 192

Type A5  
2 Bed - 4 Person  
Private

Area: 71.70m<sup>2</sup> (772ft<sup>2</sup>)  
(to plaster finish)

M4(2) Compliant  
NDSS Compliant

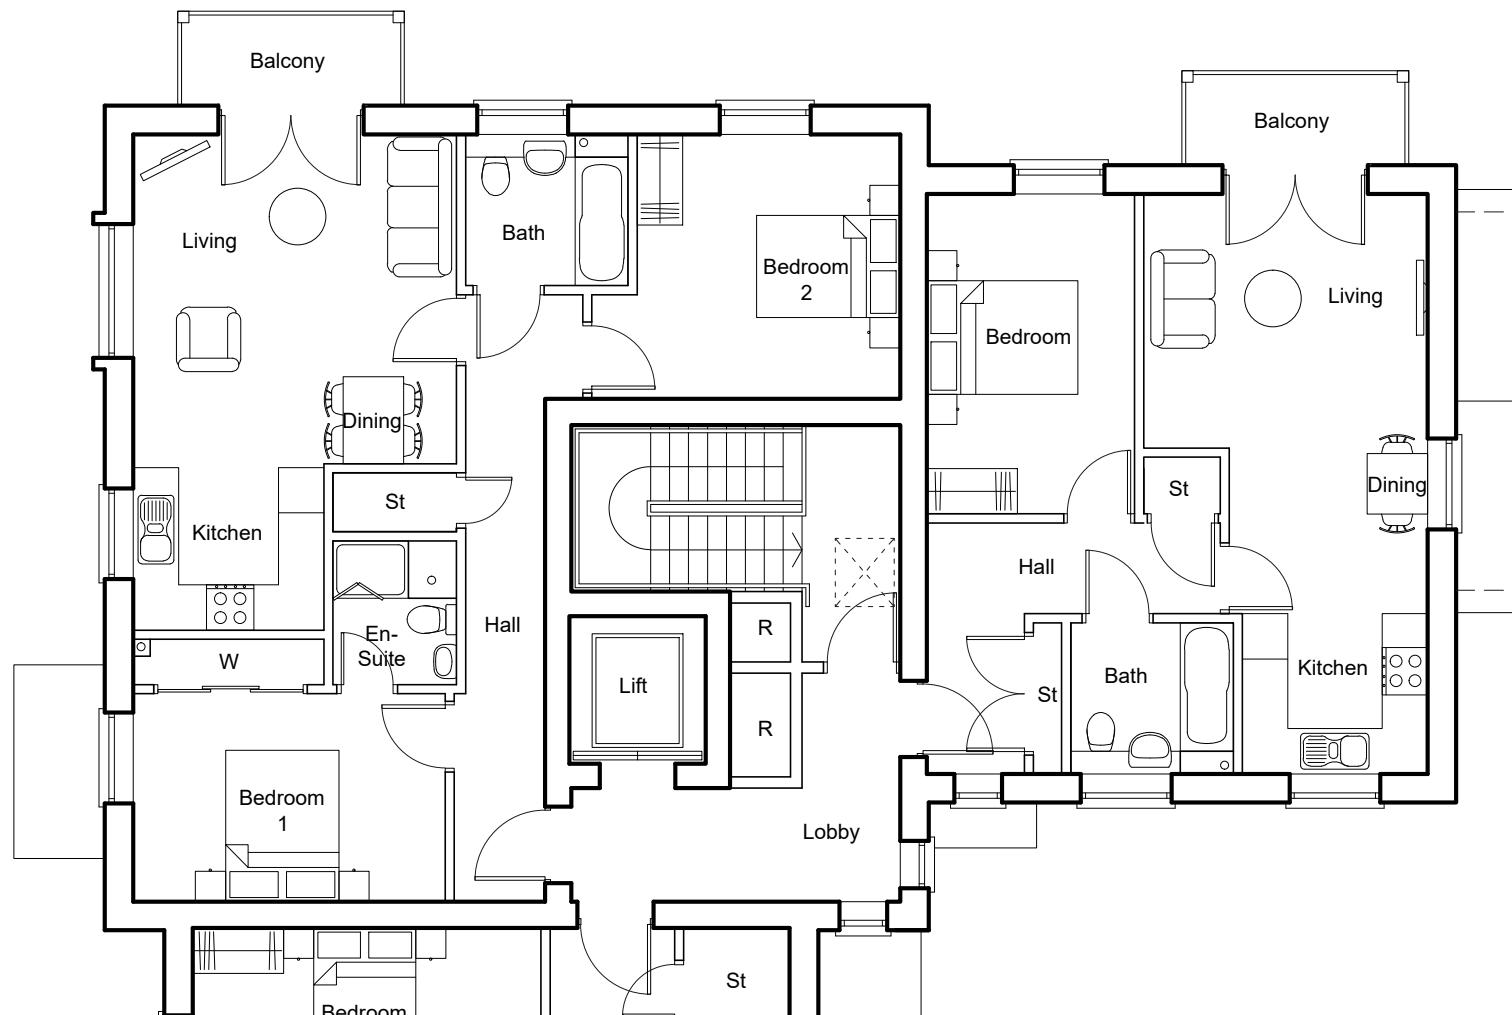


Plot 191

Type A4  
2 Bed - 4 Person  
Private

Area: 70.97m<sup>2</sup> (764ft<sup>2</sup>)  
(to plaster finish)

M4(2) Compliant  
NDSS Compliant

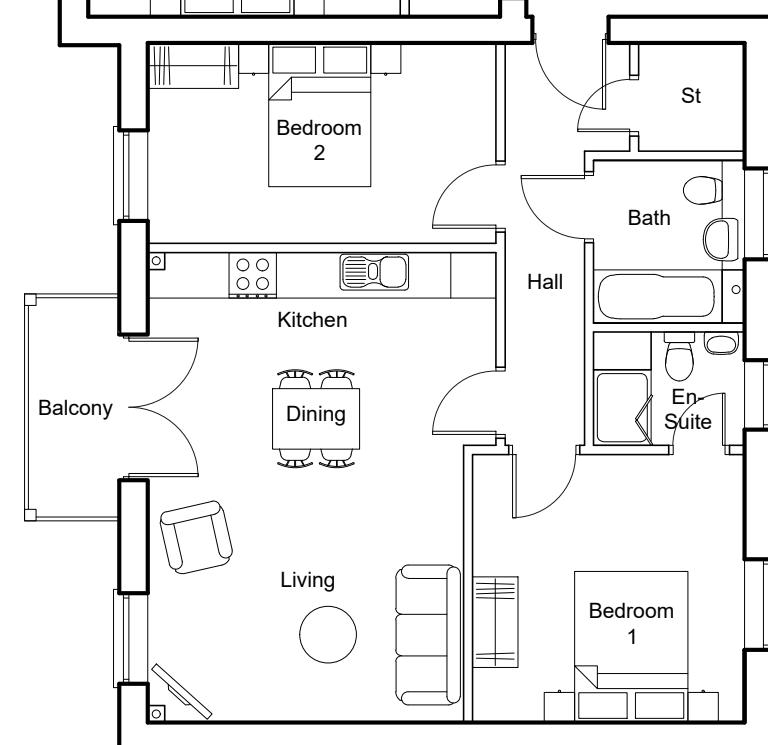

Second Floor

0 1 2 3 4 5 6 7m

 CMYK (Planning & Design) Ltd 6 The Gavel Centre, Porters Wood St Albans, Herts. AL3 6PQ t: 01727 830123 e: email@cmyuk.net www.cmyuk.net	For:  Riverdale Developments Ltd	Job: Mercer Road, Horsham
Title: Apartments Plots 185 - 193 - Second Floor Plan		Date:
Scale: 1:100 @A3	October 2024	
Drg No: 1644 / P / 30.203		Rev: