

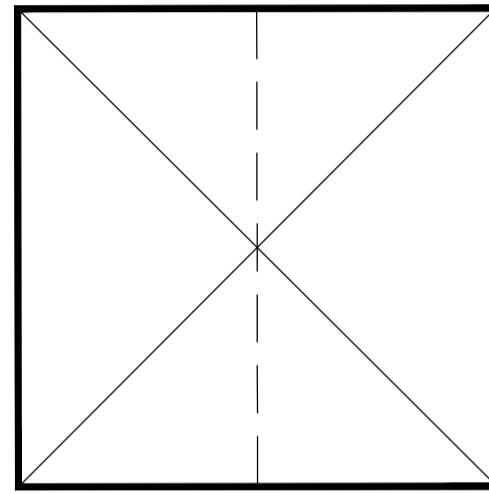
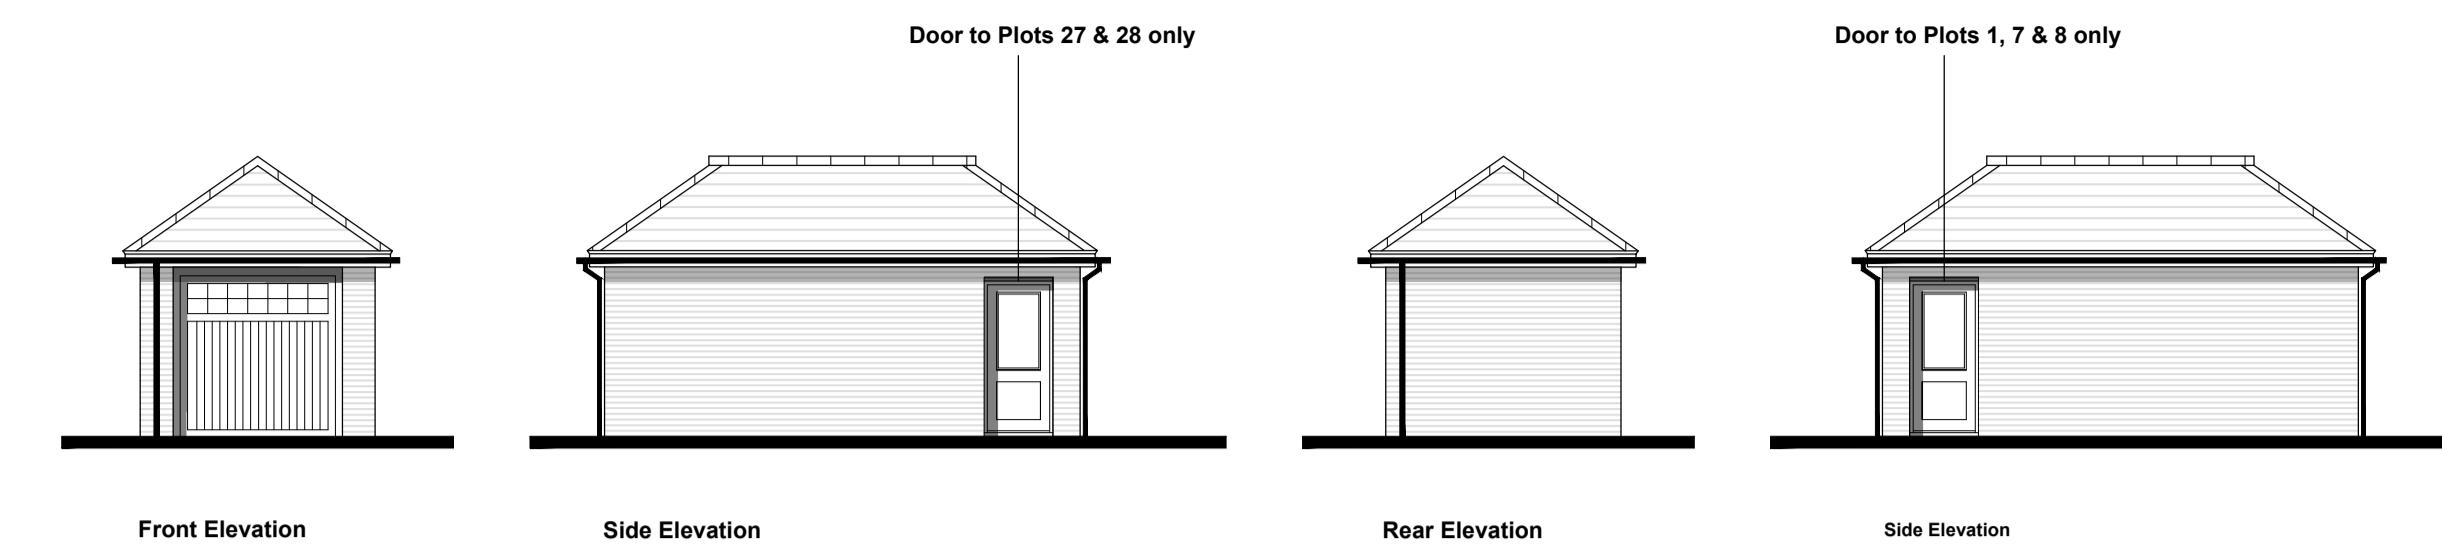
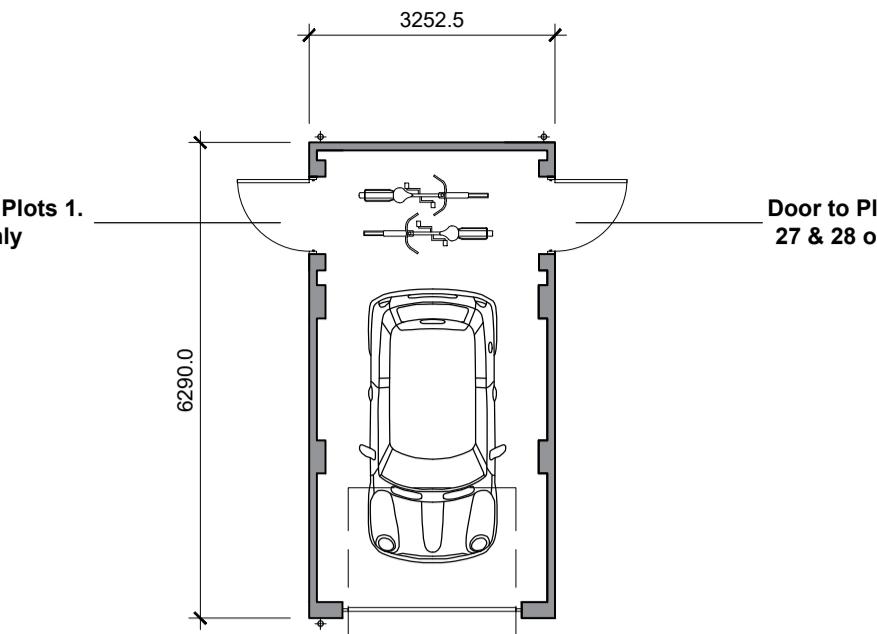
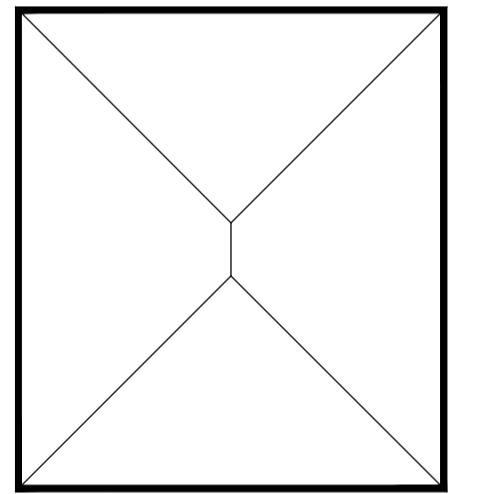



Roof Plan

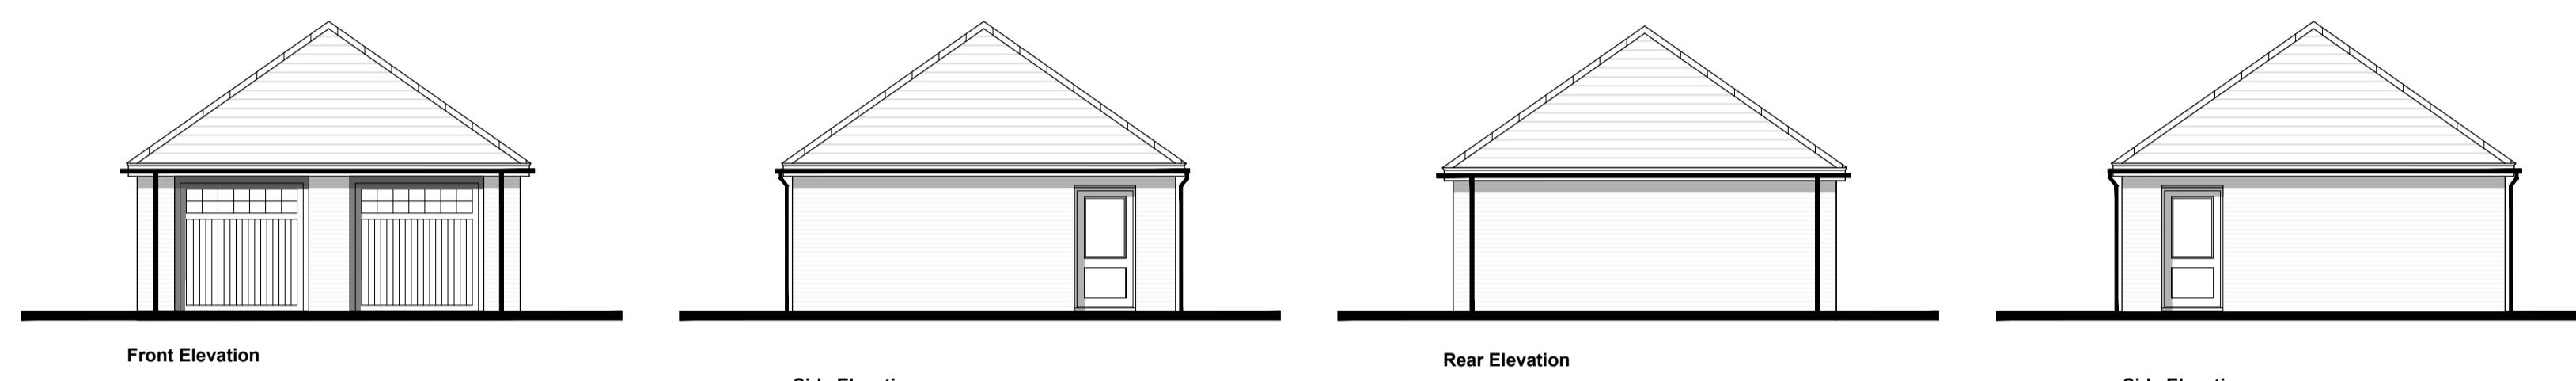



Roof Plan

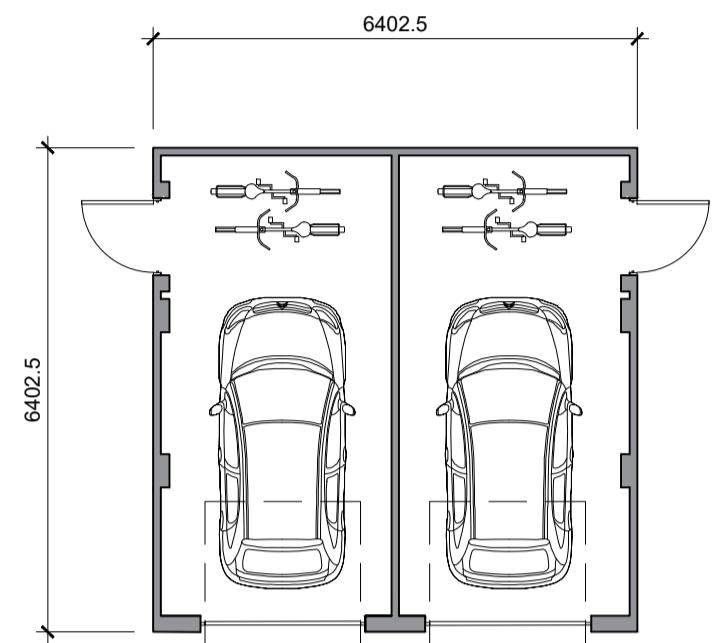


Roof Plan

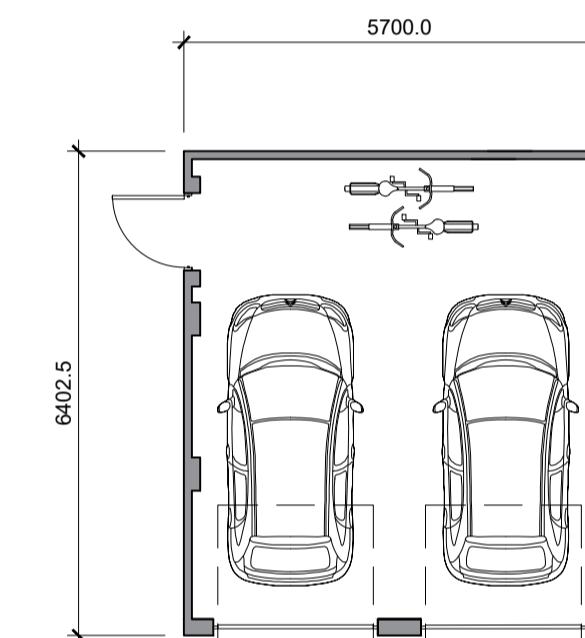


Roof Plan

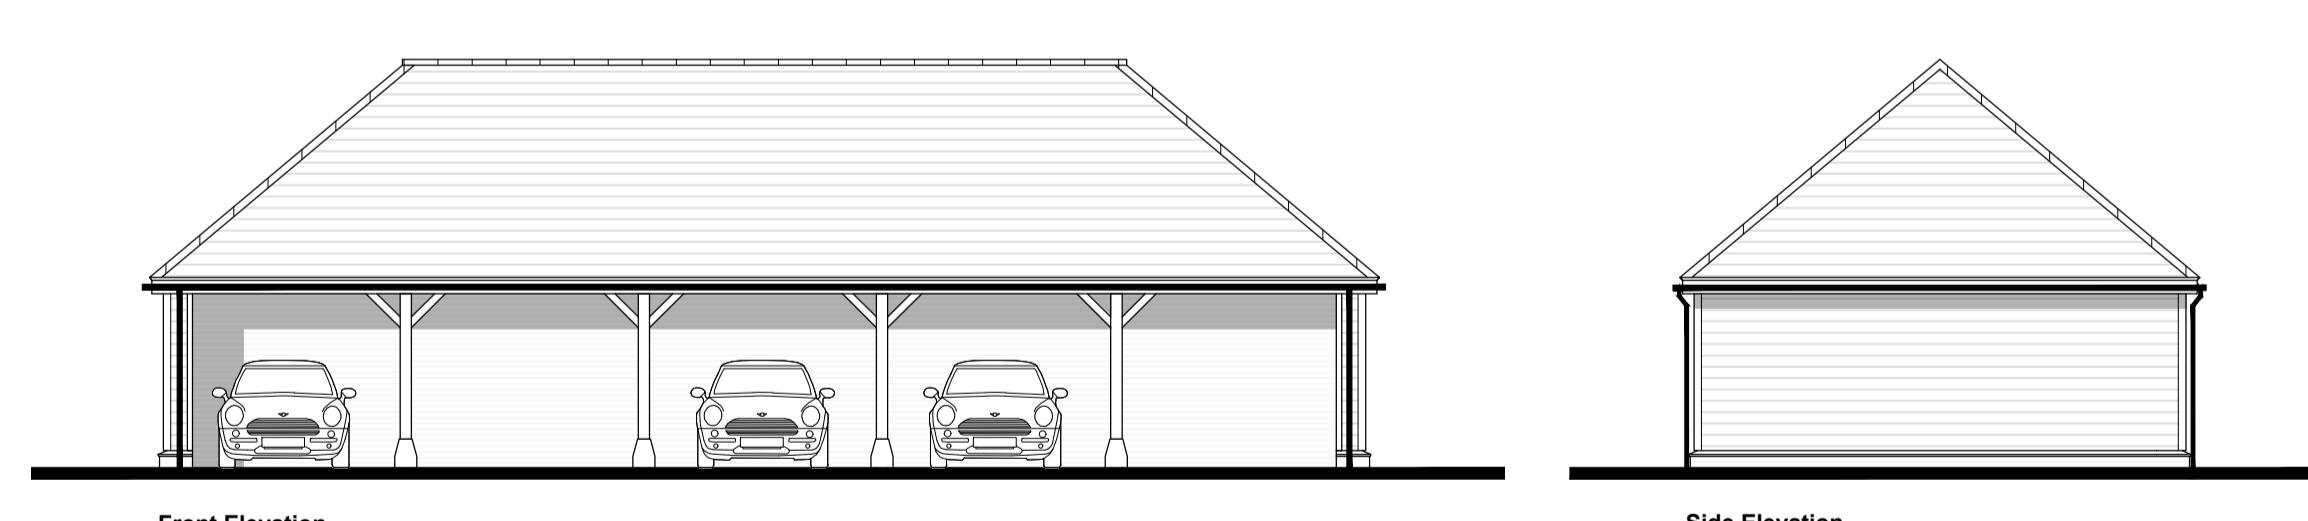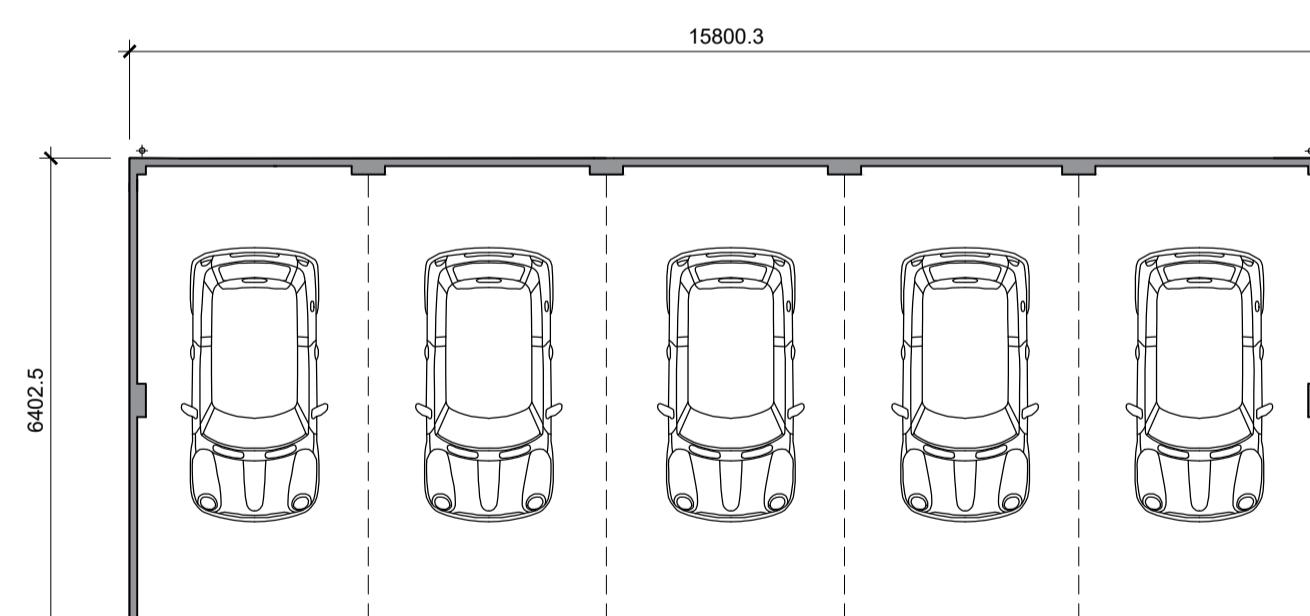


Cycle Store Floor Plans and Elevations

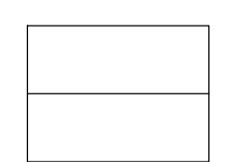


Cycle Store  
Roof Plan  
Plots 13, 14, 15, 16, 17, 18, 23, 24, 25 & 26

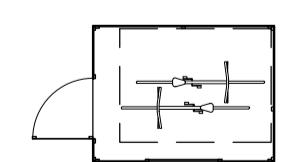


Cycle Store  
Plan  
Plots 13, 14, 15, 16, 17, 18, 23, 24, 25 & 26

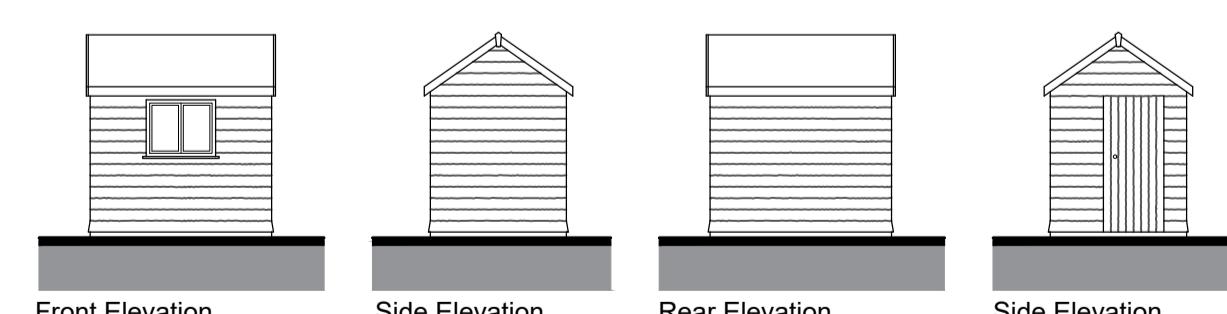

Cycle Store  
Roof Plan  
Plots 11, 12, 19 & 20

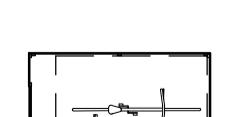

Cycle Store  
Plan  
Plots 11, 12, 19 & 20

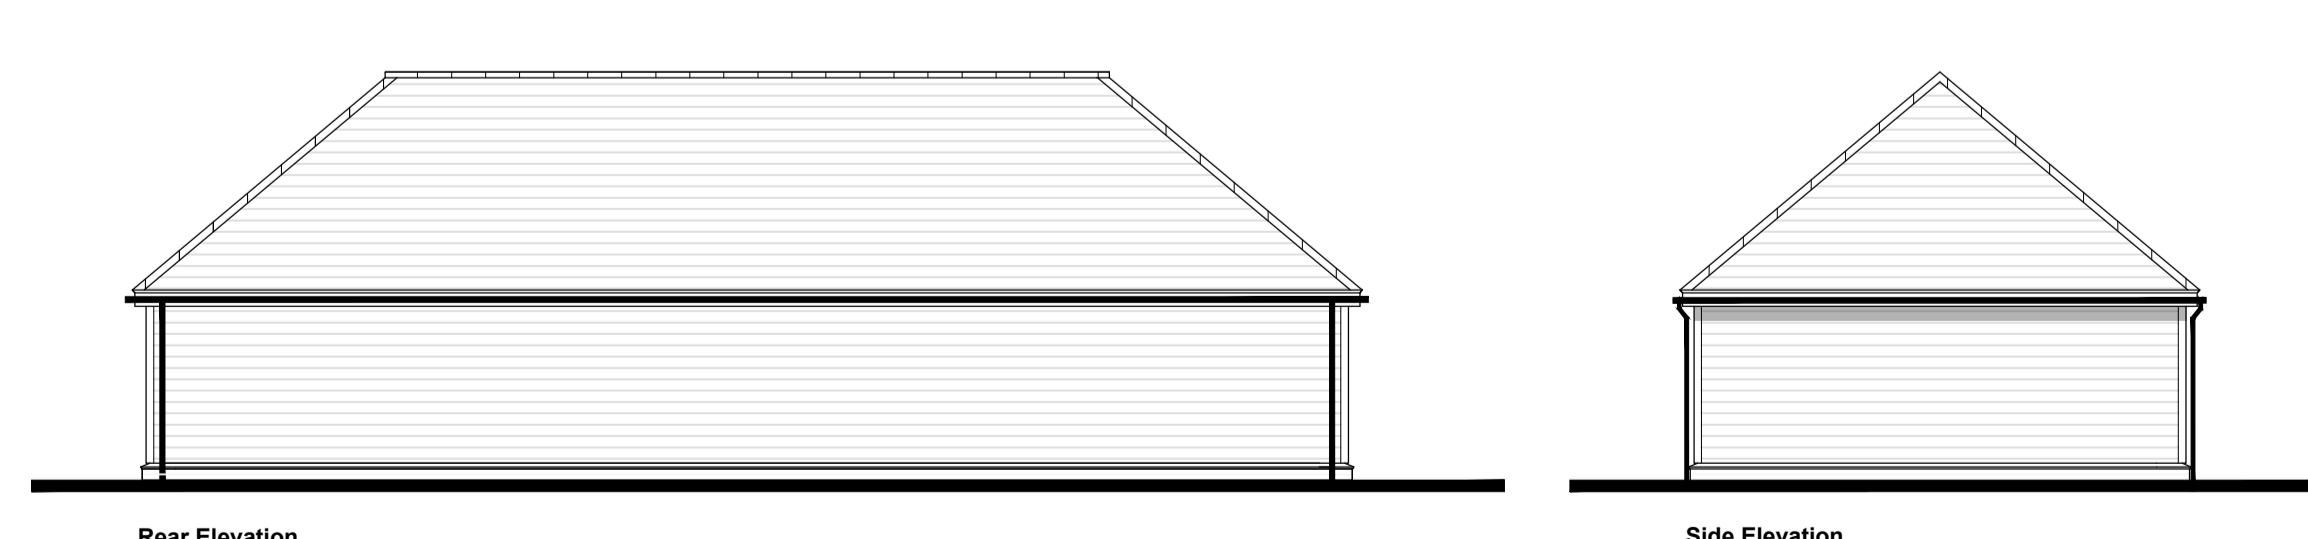

P1 27.09.24 Planning Submission NK TW  
Rev Date Revision Details Dr Ch

London: 76 Great Suffolk Street  
T 0207 928 2773 E london@eceaarchitecture.com  
Sussex: 64-66 Brighton Road, Worthing  
West Sussex BN11 2EN T 01903 248777 E sussex@eceaarchitecture.com  
Bristol: Westworks, Beacon Tower  
Colston Street, Bristol, BS1 4XE T 0117 214 1101 E bristol@cewestworks.com

**ECE Architecture**  
www.eceaarchitecture.com

Client Elvia Homes

Job Title Land West of Backsettown,  
Furners Lane, Henfield

Drawing Title Proposed garages and sheds:  
Floor plans and elevations

Scale 1:100 @ A1 / 1:200 @ A3  
metres 2 4 6 8 10 Date

Drawn NK Checked TW 18.09.24

Job No 7227 Drawing No PL-30 Rev P1

Status APPROVAL

CAD Plot date: 27/09/2024 - 11:32:30

7227m\_henfield-garages.dwg