


THIS DRAWING IS INDICATIVE ONLY AND MUST NOT BE RELIED UPON FOR CONSTRUCTION - UNLESS THE DRAWING IS NAMED AS 'CONSTRUCTION'.
ALL DIMENSIONS TO BE CHECKED AND VERIFIED WITH ANY DISCREPANCIES REPORTED TO PHILIPS SURVEYORS LLP.
THIS DRAWING REMAINS THE PROPERTY OF PHILIPS SURVEYORS LLP. AND MUST NOT BE COPIED OR REPRODUCED WITHOUT PRIOR WRITTEN PERMISSION.
THE CLIENT MUST FAMILIARISE THEMSELVES WITH: THEIR DUTIES CONCERNING HEALTH & SAFETY UNDER CDM2015 REGULATIONS AND THE APPOINTMENT OF PRINCIPAL DESIGNER AND PRINCIPAL CONTRACTOR.
IF YOU NEED ANY FURTHER INFORMATION OR INDEPENDENT ADVICE ON UNDERTAKING YOUR CDM REGULATIONS DUTIES, PLEASE CONTACT THE ASSOCIATION FOR PROJECT SAFETY, 5 NEW MARY PLACE, EDINBURGH EH14 1RV TEL: 08456 121 290 EMAIL: INFO@APS.ORG.UK YOU CAN VISIT THE HSE AND APS WEBSITE FOR MUCH MORE INFORMATION AT: WWW.HSE.GOV.UK AND WWW.APS.ORG.UK RESPECTIVELY.

SAFETY, HEALTH AND ENVIRONMENTAL INFORMATION
IN ADDITION TO THE HAZARDS AND RISKS NORMALLY ASSOCIATED WITH THE TYPE OF CONSTRUCTION WORK DETAILED ON THIS DRAWING, PLEASE NOTE THE FOLLOWING SIGNIFICANT RISKS AND INFORMATION:

- ▲ INDICATES - WARNING
- INDICATES - COMPULSORY INSTRUCTION
- INDICATES - FOR INFORMATION
- INDICATES - PROHIBITIVE INSTRUCTION

FOR INFORMATION RELATING TO END USE, MAINTENANCE, DEMOLITION ETC. - PLEASE REFER TO THE HEALTH & SAFETY FILE.

IT SHOULD BE ASSUMED THAT ALL WORKS ARE TO BE CARRIED OUT BY A COMPETENT CONTRACTOR AND, WHERE APPROPRIATE TO AN APPROVED METHOD STATEMENT.

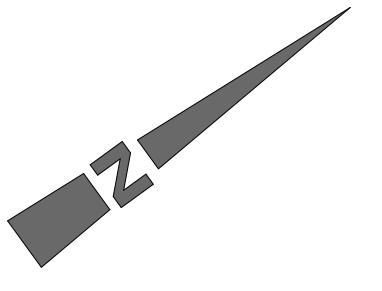

Rev. Amendments Date Drw.

PS **PHILIPS SURVEYORS**
BUILDING SURVEYORS, DESIGNERS & CONSULTANTS

PHILIPS SURVEYORS LLP, THE OLD COACH HOUSE, 78 LOWER STREET, PULBOROUGH, WEST SUSSEX, RH20 2AA
T: 01798 873222
E: INFO@PHILIPS-SURVEYORS.CO.UK
W: WWW.PHILIPS-SURVEYORS.CO.UK

RICS **CHAS** **Constructionline**

CLIENT:
Mr S PAGE
HIGH CHAPARRAL, LONDON ROAD,
WASHINGTON, WEST SUSSEX, RH20 3BP

PROJECT:
PROPOSED DEVELOPMENT OF 4 NO SUSSEX STYLE HOUSES / BARNS WITH ASSOCIATED ACCESS & LANDSCAPING
HIGH CHAPARRAL, LONDON ROAD,
WASHINGTON, WEST SUSSEX, RH20 3BP


DRAWING TITLE:
Feasibility
Proposed Unit 1 Floor Plans

DRAWN: GRM **JOB NO:** 2691/25 **SCALE @ A1:** As Shown

CHECKED: PGA **DRAWING NO:** REV:

DATE: JULY 25 **U1P**

© PHILIPS SURVEYORS LLP.

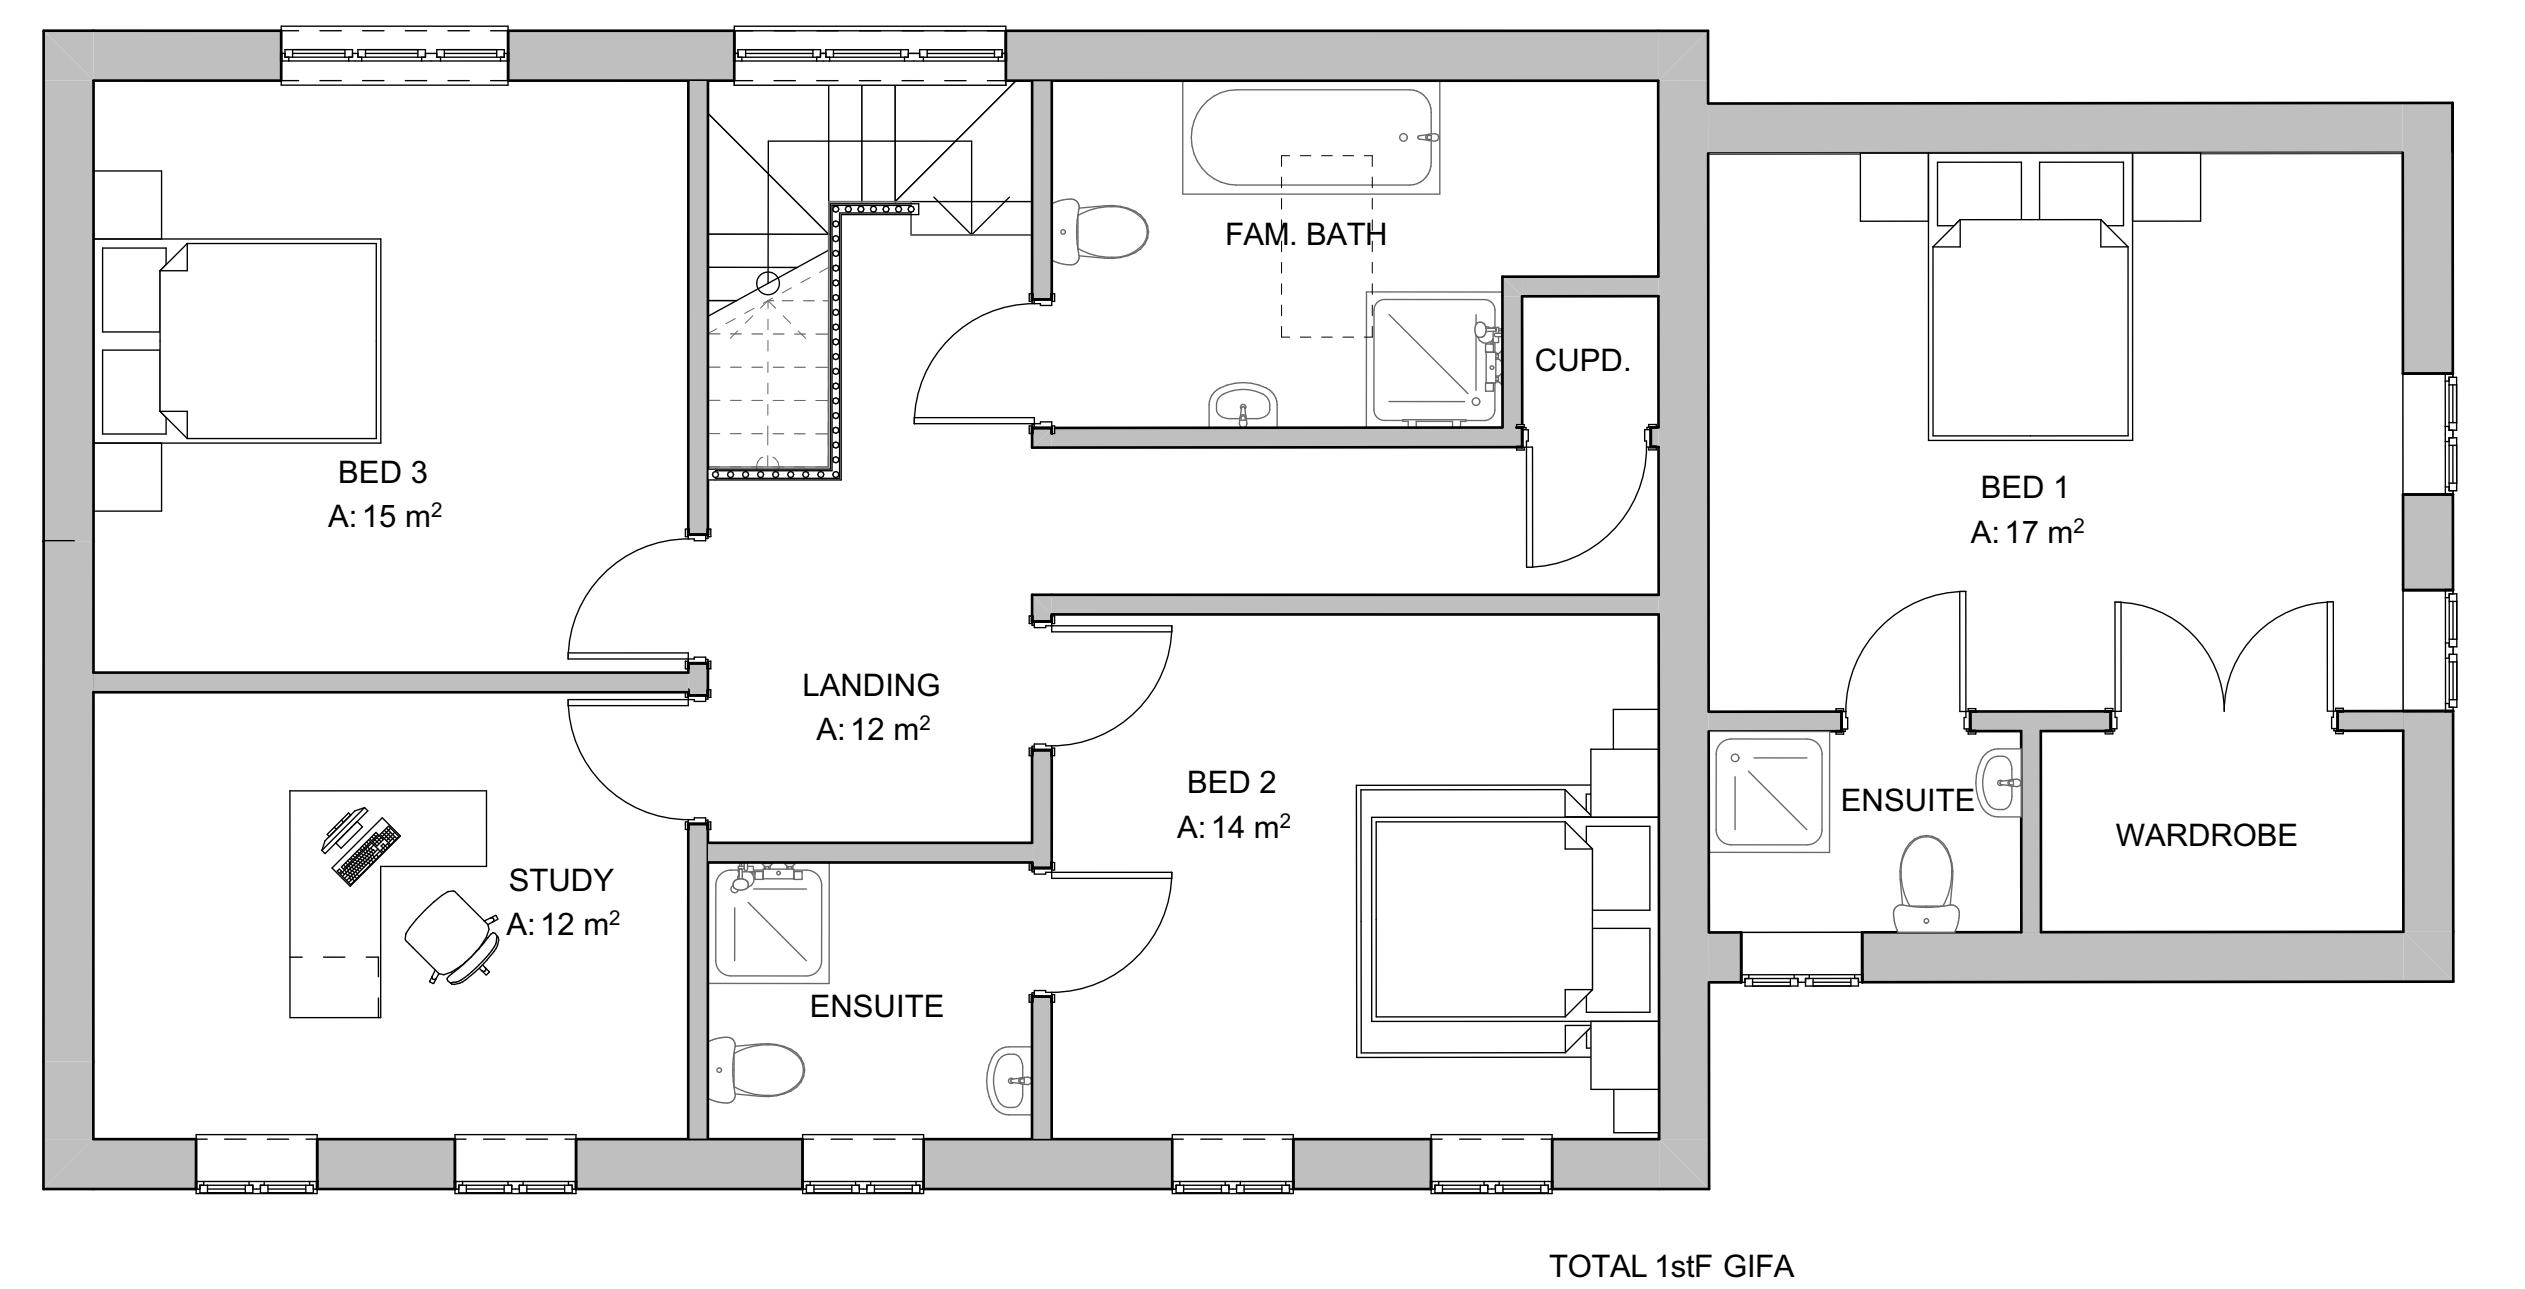

1:50 First Floor Plan