


DRAWING IS INDICATIVE ONLY AND MUST NOT BE RELIED UPON
CONSTRUCTION - UNLESS THE DRAWING IS NAMED AS
CONSTRUCTION'.

MENSIONS TO BE CHECKED AND VERIFIED WITH ANY
FRANCES REPORTED TO PHILIPS SURVEYORS LLP

DRAWING REMAINS THE PROPERTY OF PHILIPS SURVEYORS
DRAFT NOT BE COPIED OR REPRODUCED WITHOUT PRIOR
AGREEMENT.



CLIENT MUST FAMILIARISE THEMSELVES WITH;
DUTIES CONCERNING HEALTH & SAFETY UNDER CDM2015
RELATIONS AND
APPOINTMENT OF PRINCIPAL DESIGNER AND PRINCIPAL
CONTRACTOR.

NEED ANY FURTHER INFORMATION OR INDEPENDENT ADVICE ON TAKING YOUR CDM REGULATIONS DUTIES, PLEASE CONTACT: THE AGENCY FOR PROJECT SAFETY, 5 NEW MART PLACE, EDINBURGH KW1 2QH TEL: 08456 121 290 EMAIL: INFO@APS.ORG.UK YOU CAN VISIT THE HSE AND APS WEBSITES FOR MUCH MORE INFORMATION AT: HSE.GOV.UK AND WWW.APS.ORG.UK RESPECTIVELY.

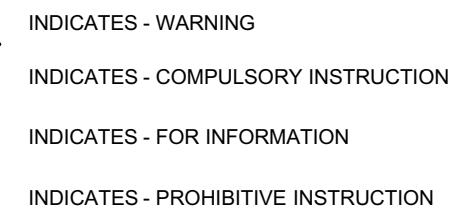

INFORMATION RELATING TO END USE, MAINTENANCE,
REVISION ETC. - PLEASE REFER TO THE HEALTH & SAFETY FILE.

ULD BE ASSUMED THAT ALL WORKS ARE TO BE CARRIED
Y A COMPETENT CONTRACTOR AND, WHERE APPLICABLE, TO
PROVED METHOD STATEMENT.

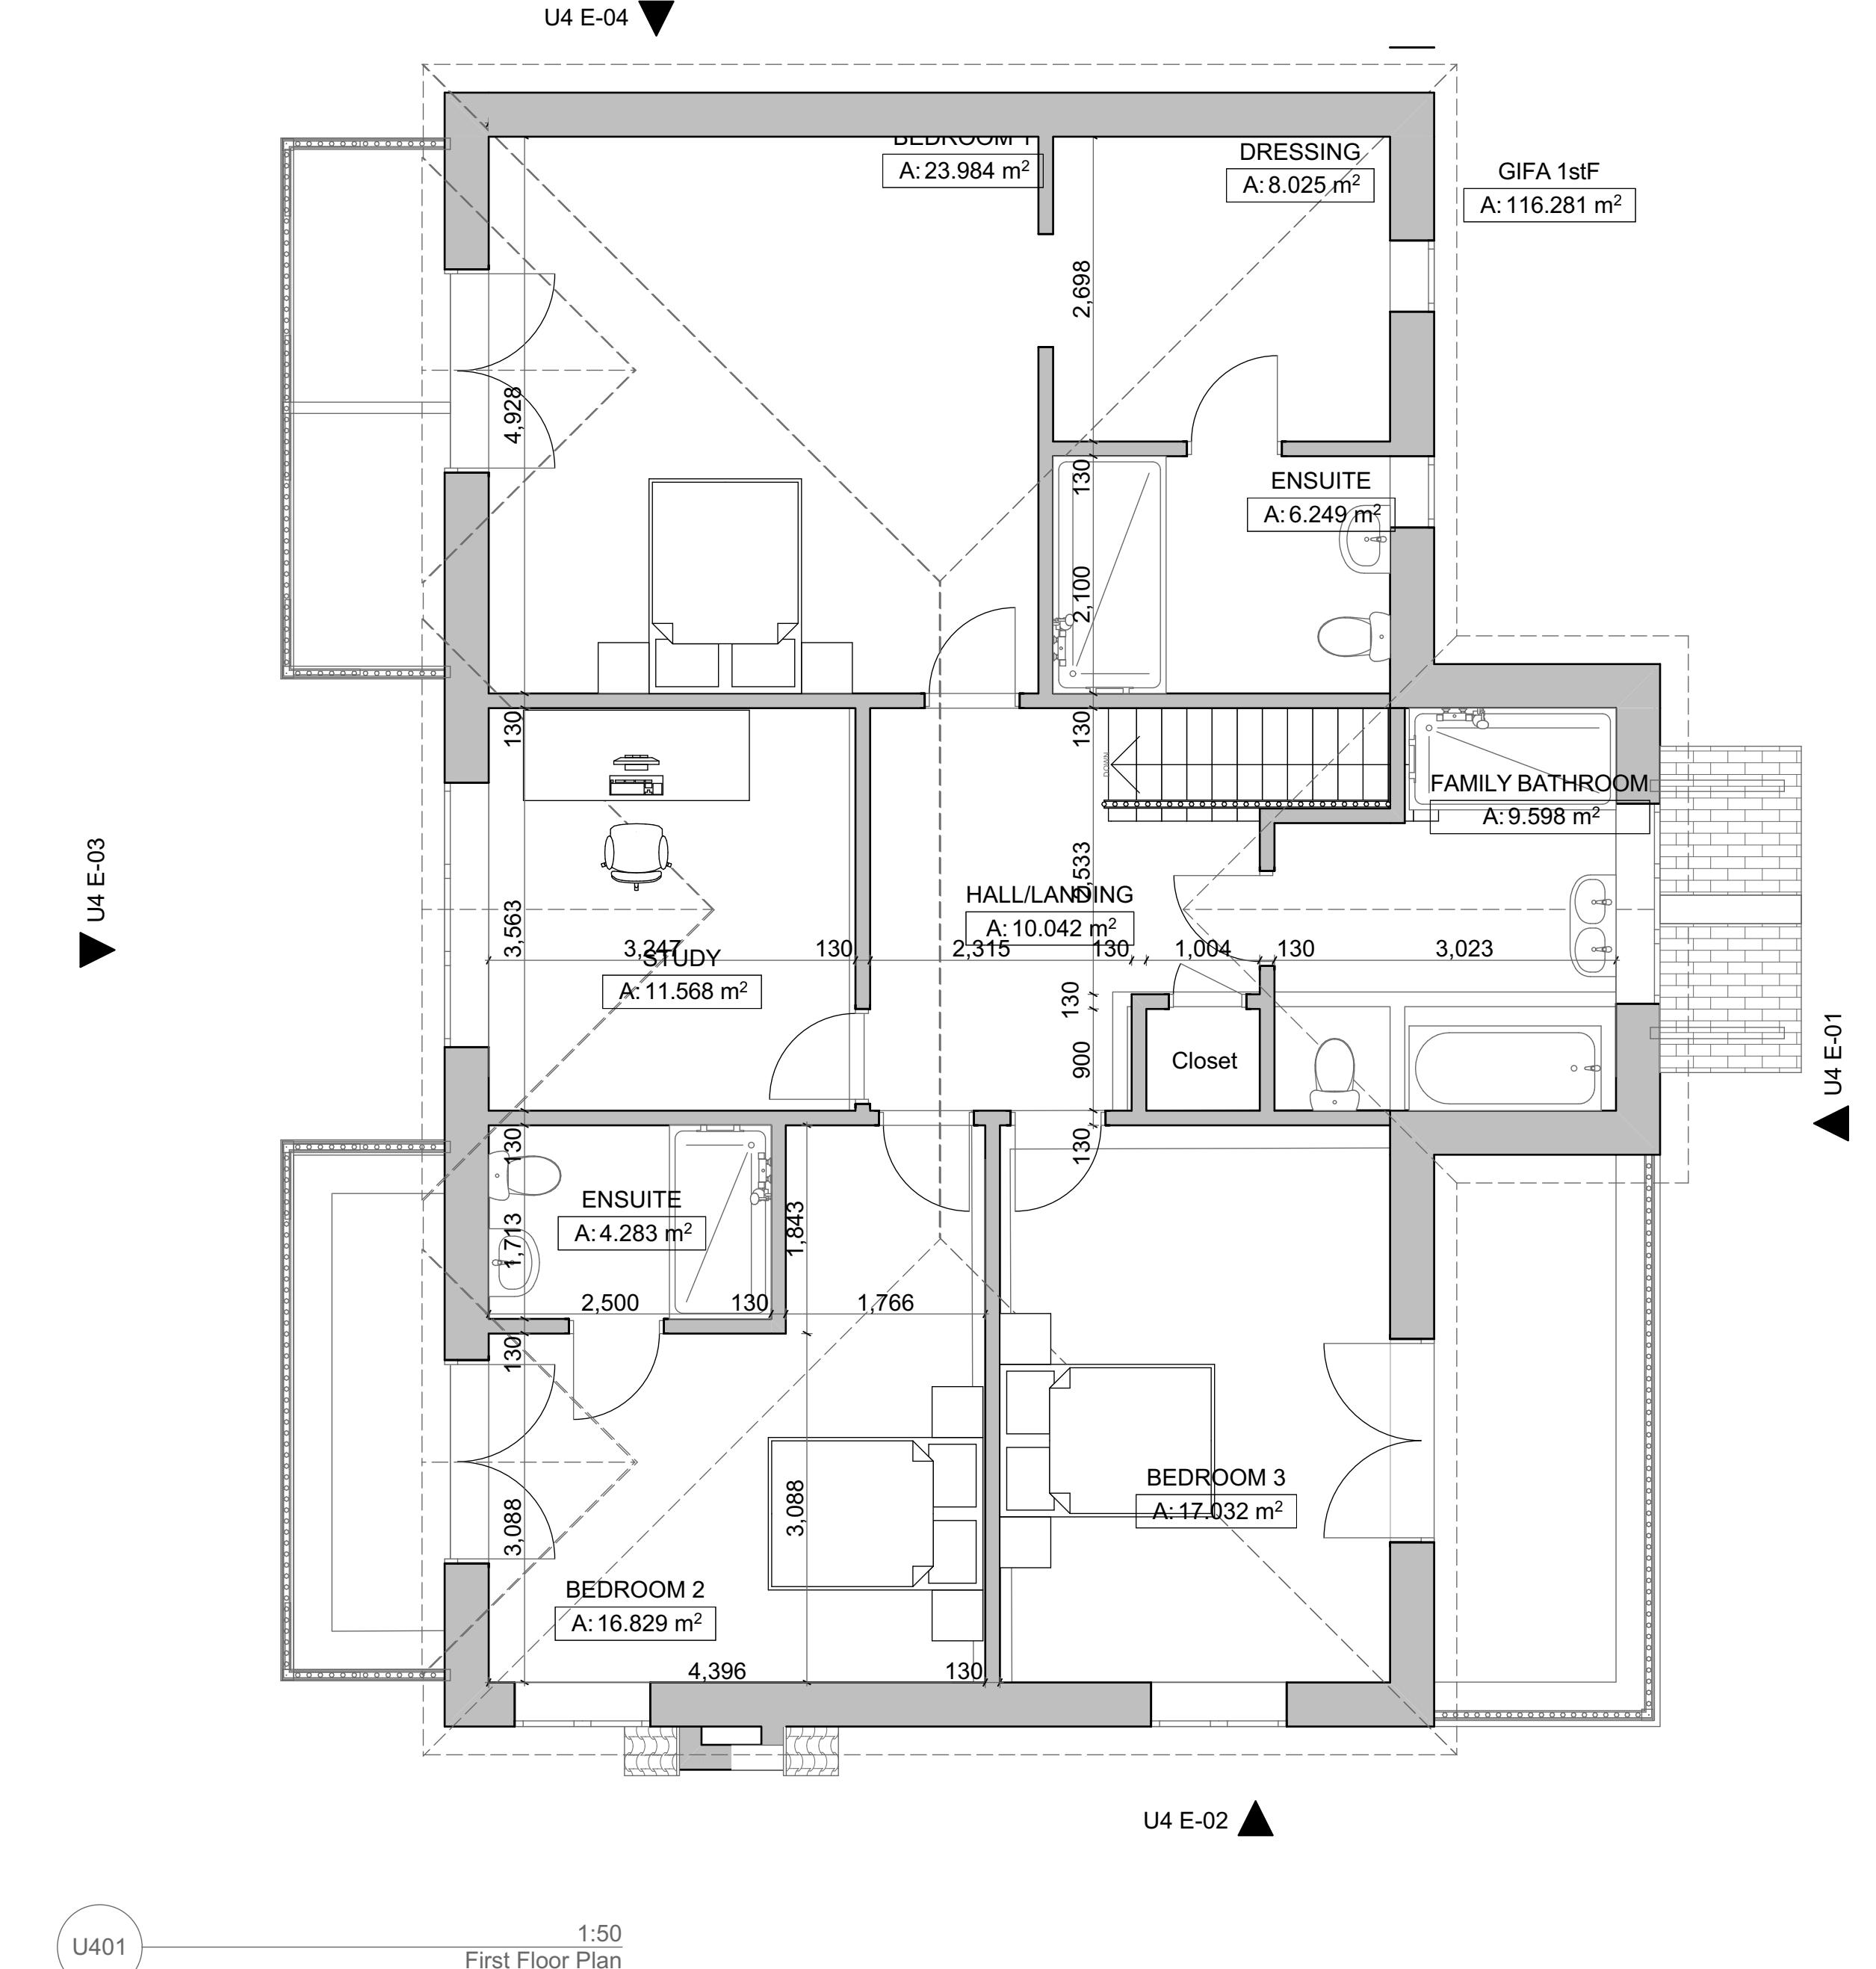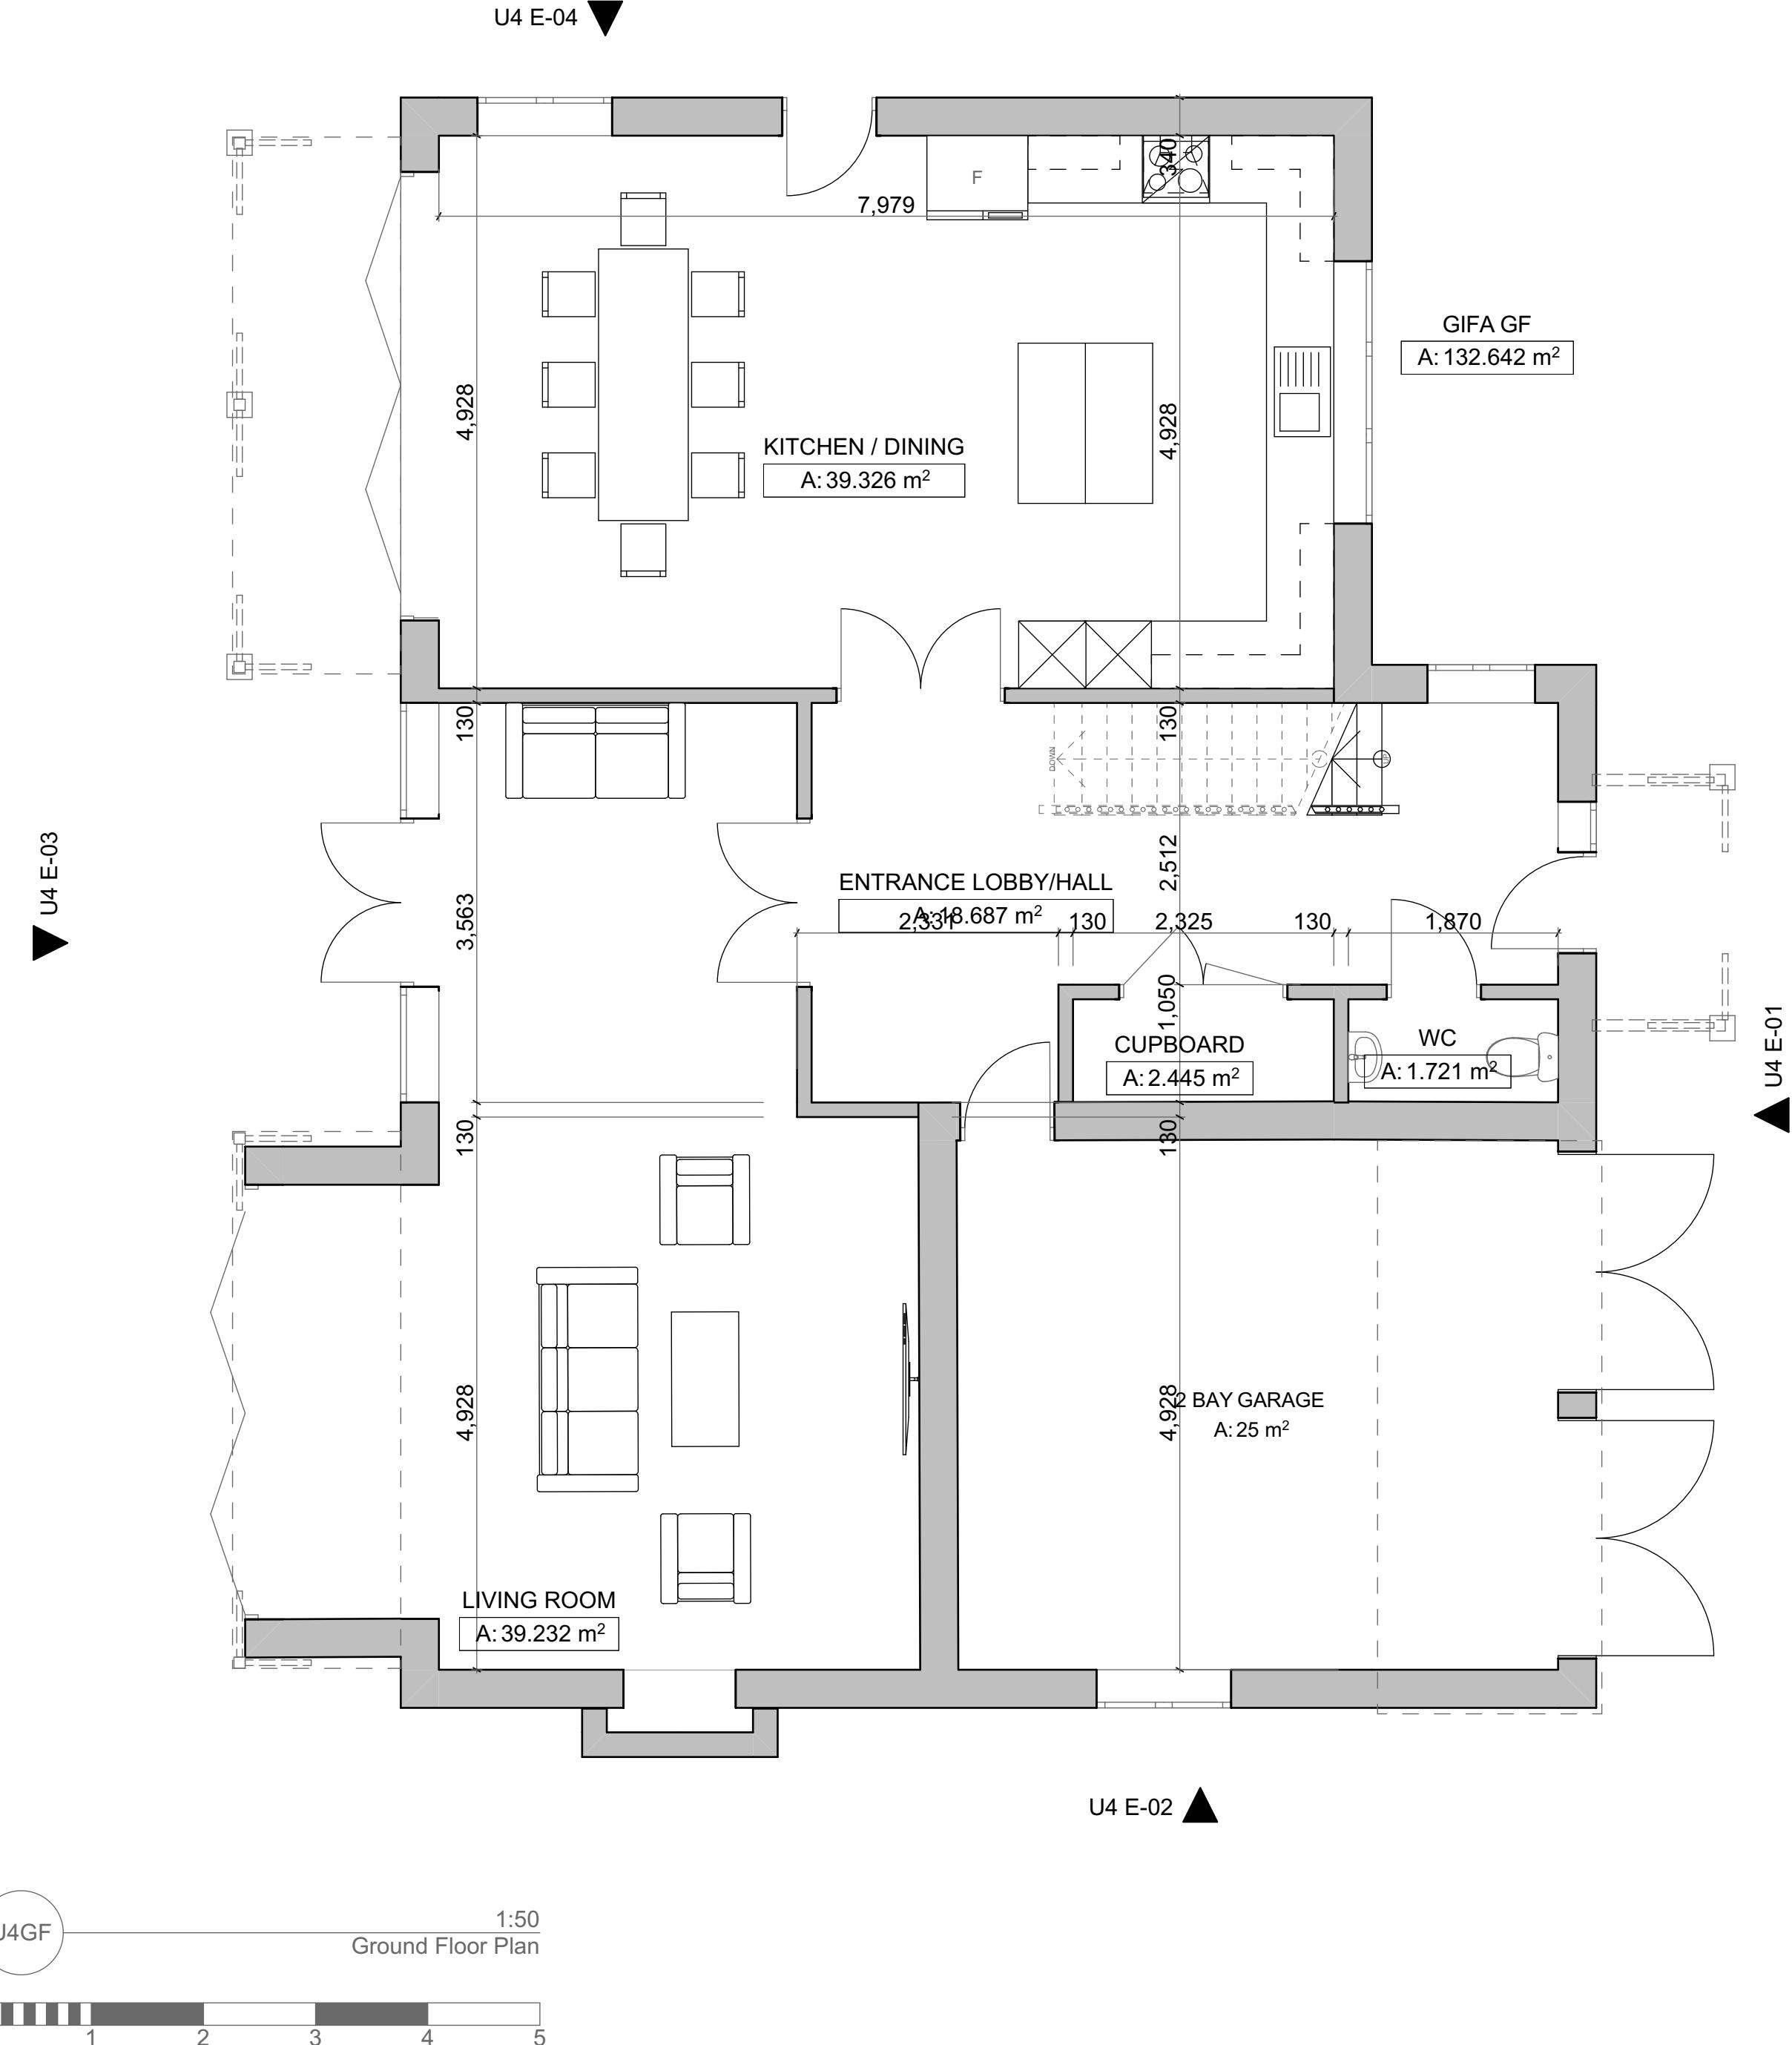

Amendments	Date	Drw.
------------	------	------

PHILIPS SURVEYORS

S SURVEYORS LLP, THE OLD COACH HOUSE, 78 LOWER
ST. PULBOROUGH, WEST SUSSEX. RH20 2AA

8 873222
@PHILIPS-SURVEYORS.CO.UK
W PHILIPS-SURVEYORS.CO.UK

RICS CHAS Constructionline ASSOCIATION FOR PROJECT

NT:

S PAGE
GH CHAPARRAL, LONDON ROAD,

WASHINGTON, WEST SUSSEX, RH20 3BP

ECT:
**PROPOSED DEVELOPMENT OF 4 NO
SUSSEX STYLE HOUSES / BARNs WITH
ASSOCIATED ACCESS & LANDSCAPING
TH CHAPARRAL, LONDON ROAD,
ASHINGTON, WEST SUSSEX, RH20 3BP**

WING TITLE:
asibility

Proposed Unit 4 Floor Plans

WN: M	JOB NO: 2691/25	SCALE @ A1: As Shown
CKED:	DRAWING NO:	REV:

114P