



NOTES


- DO NOT SCALE OFF THIS DRAWING EXCEPT FOR PLANNING PURPOSES
- CHECK ALL DIMENSIONS ON SITE BEFORE ANY WORK IS COMMENCED
- ALL GOODS MATERIALS AND WORKMANSHIP MUST CONFORM WITH CURRENT BUILDING REGULATIONS, BRITISH STANDARDS AND CODES OF PRACTICE
- COPYRIGHT OF THIS DRAWING IS RETAINED BY THE ARCHITECT AND IT MUST NOT BE REPRODUCED WITHOUT WRITTEN CONSENT

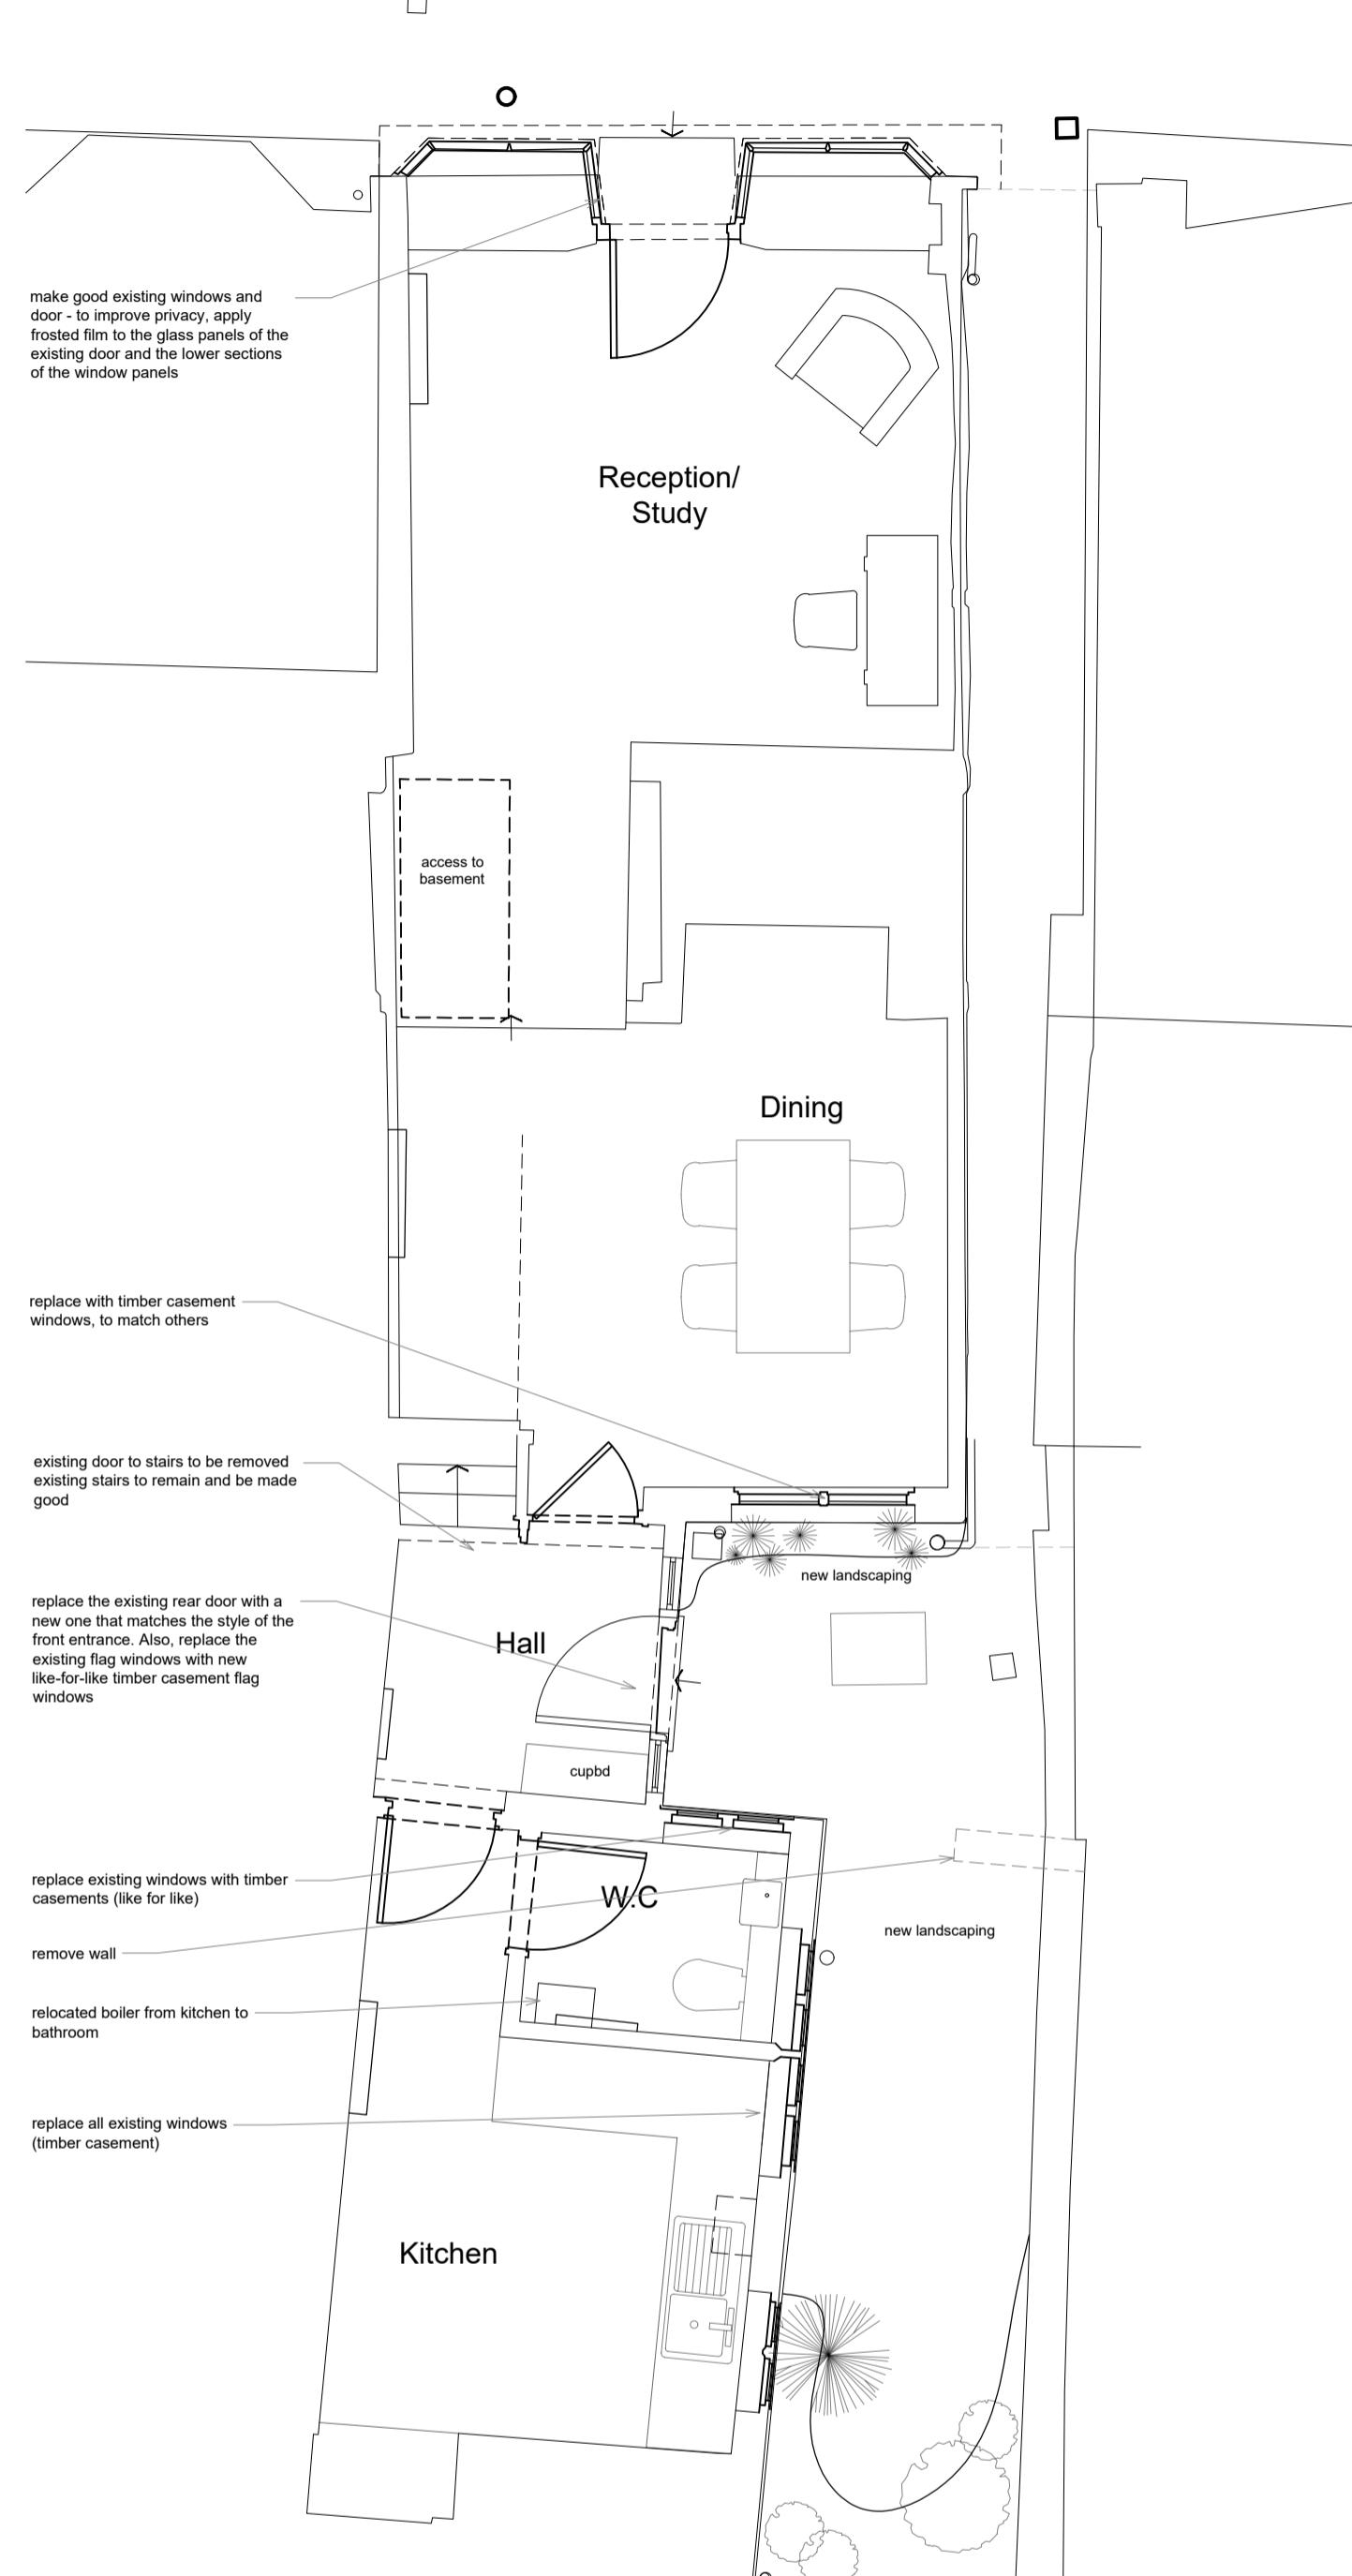


Proposed Ground Floor Plan - 1:50

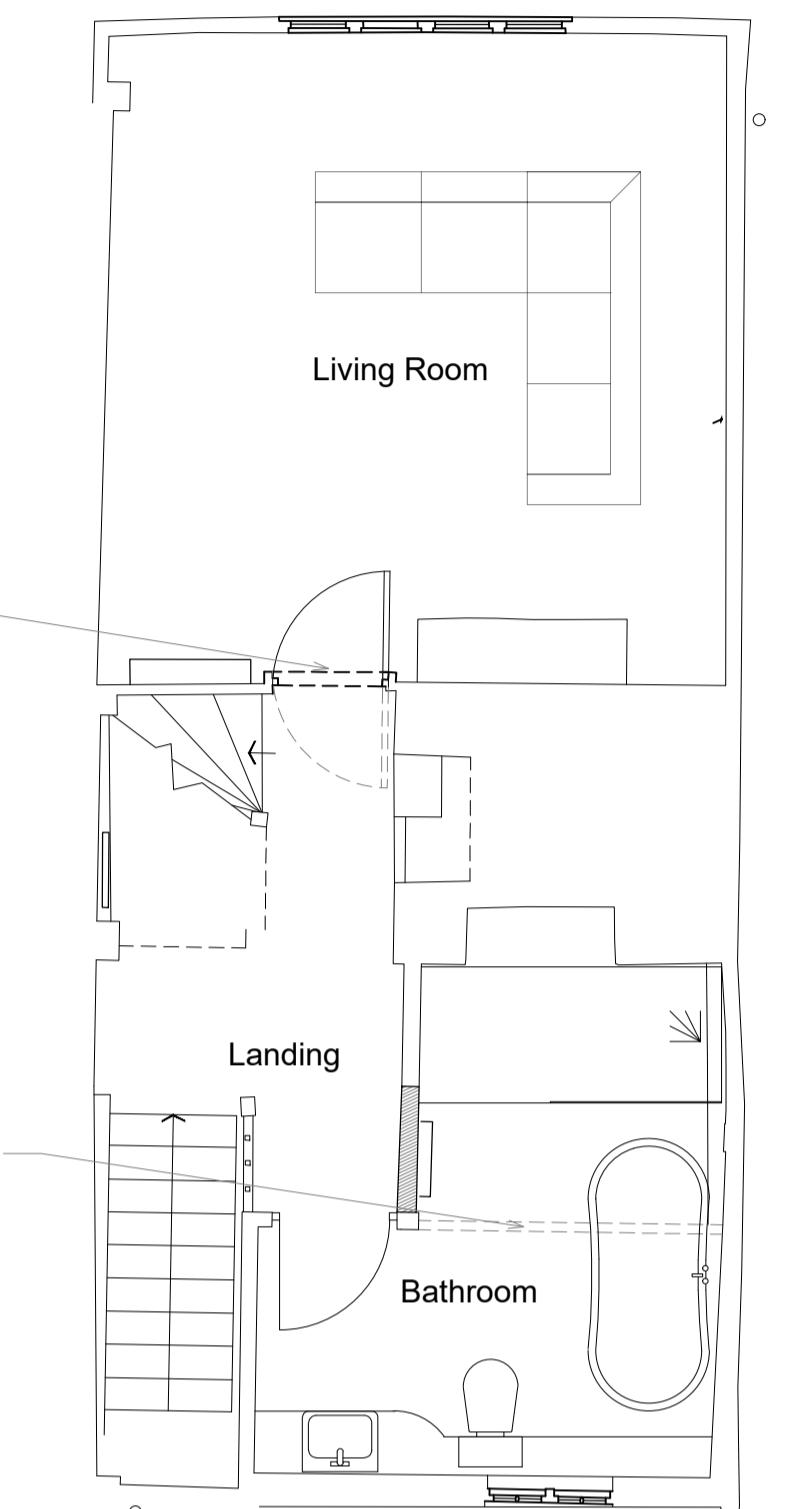


Proposed First Floor Plan - 1:50

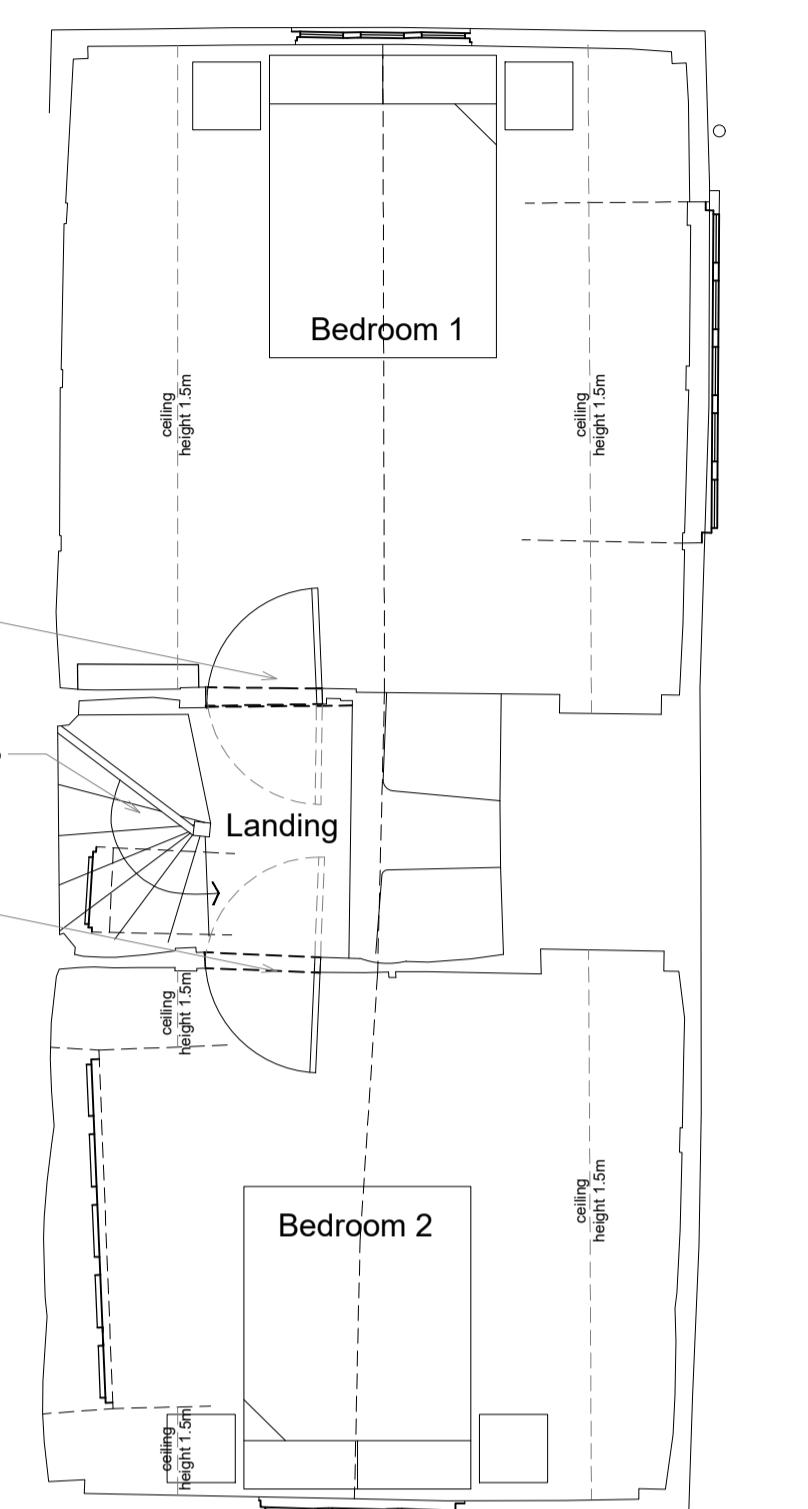

Proposed Second Floor Plan - 1:50

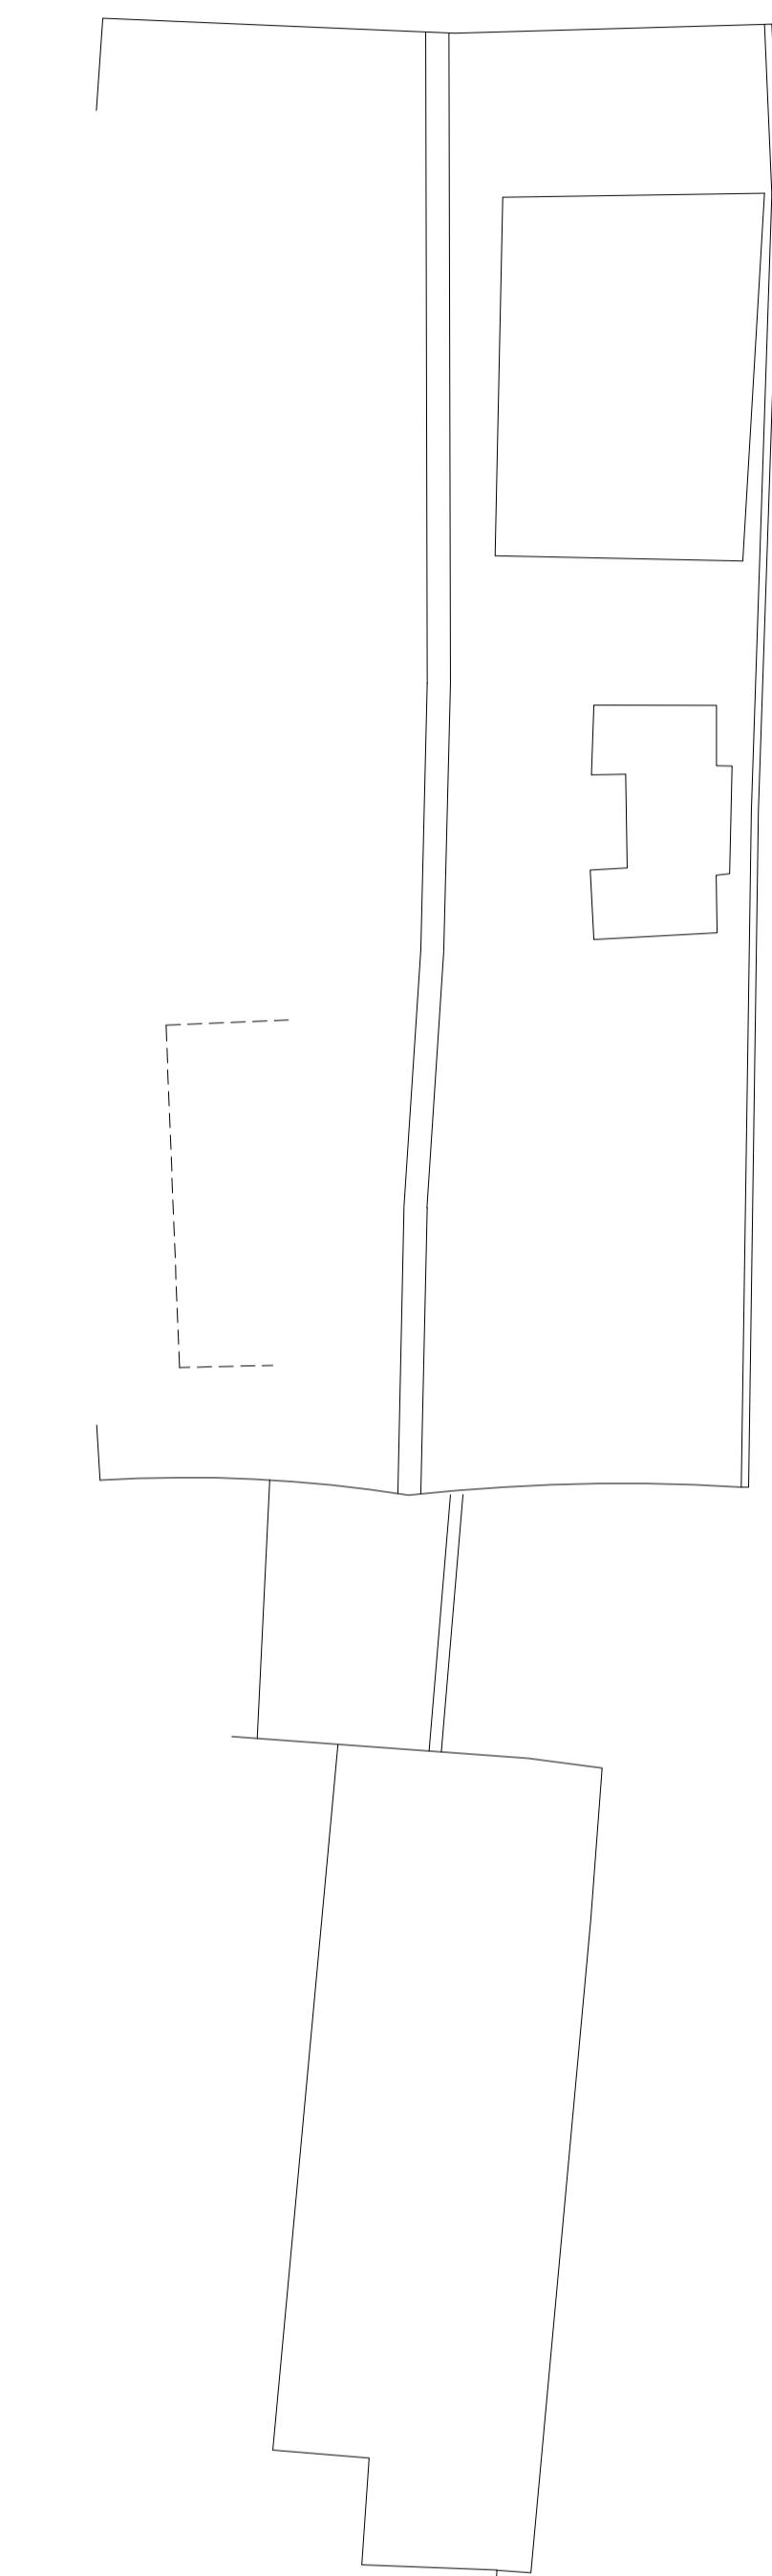

Proposed Roof Plan, as Existing - 1:50

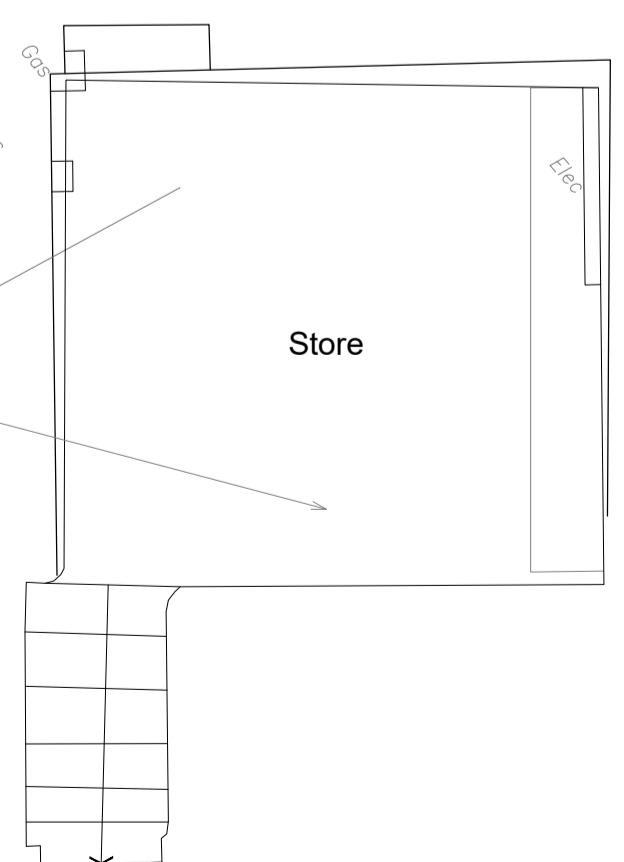

Basement, as Existing - 1:50

0m 1m 2m 3m 4m 5m
Scale - 1:50

| | | |
|-----|--------|----|
| | | |
| A | Aug 25 | LA |
| REV | DATE | BY |

Minor amendments following Client comments

AMENDMENT

folkes architects
The Old Forge
6 Church Street
Sunnington
West Sussex
RH20 4LA

CLIENT
c/o Mr J Dalrymple

JOB TITLE
11 Market Square
Horsham
West Sussex
RH12 1EU

DRAWING TITLE
Proposed Floor Plans

PROJECT STAGE
PLANNING

DRAWING STATUS
PLANNING
NOT FOR CONSTRUCTION USE UNLESS STATED AS 'CONSTRUCTION'

DATE
AUG 2025
SCALE
1:50@A1
DRAWN BY
LA
CHECKED BY
MF

JOB NO.
25033
DRAWING NO.
3.01
REVISION
A