



Ground Floor Plan

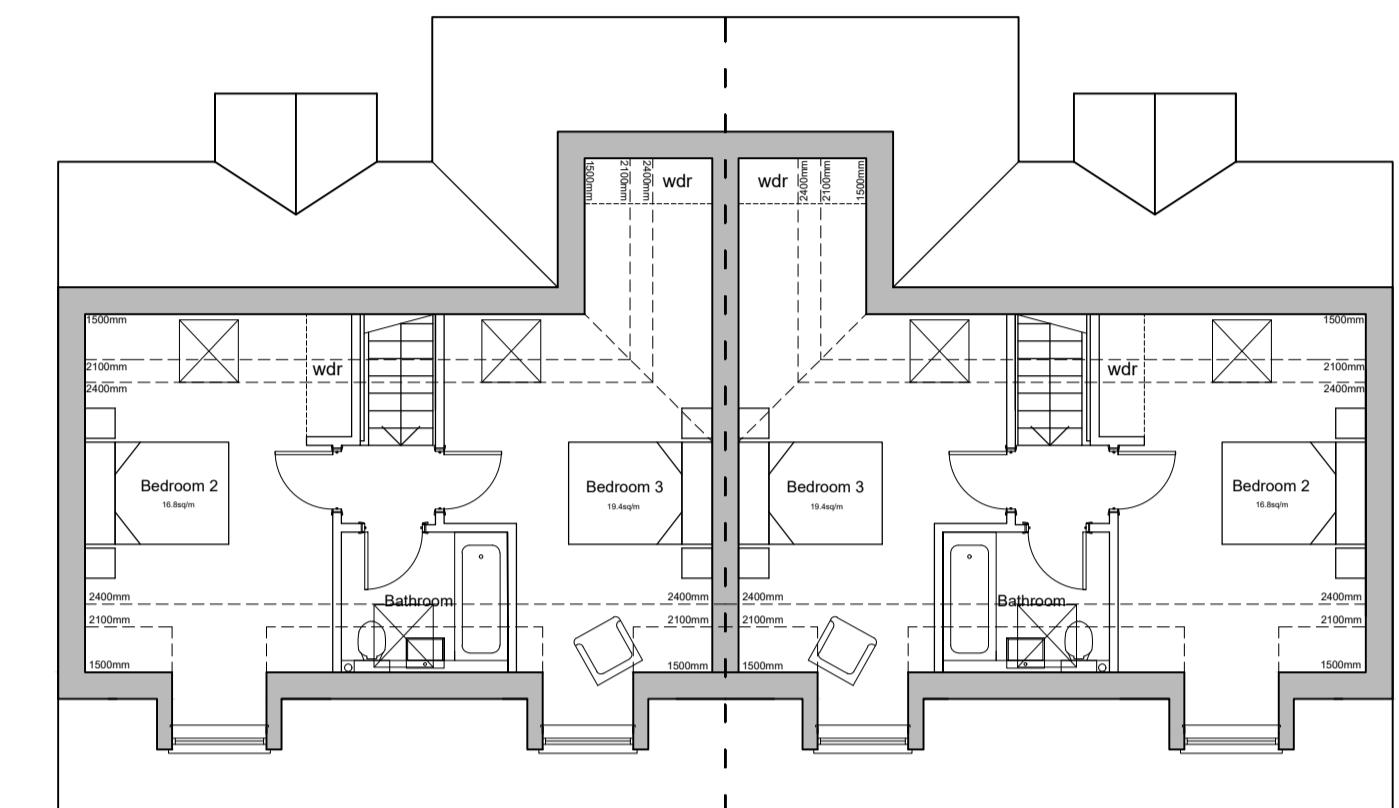


First Floor Plan

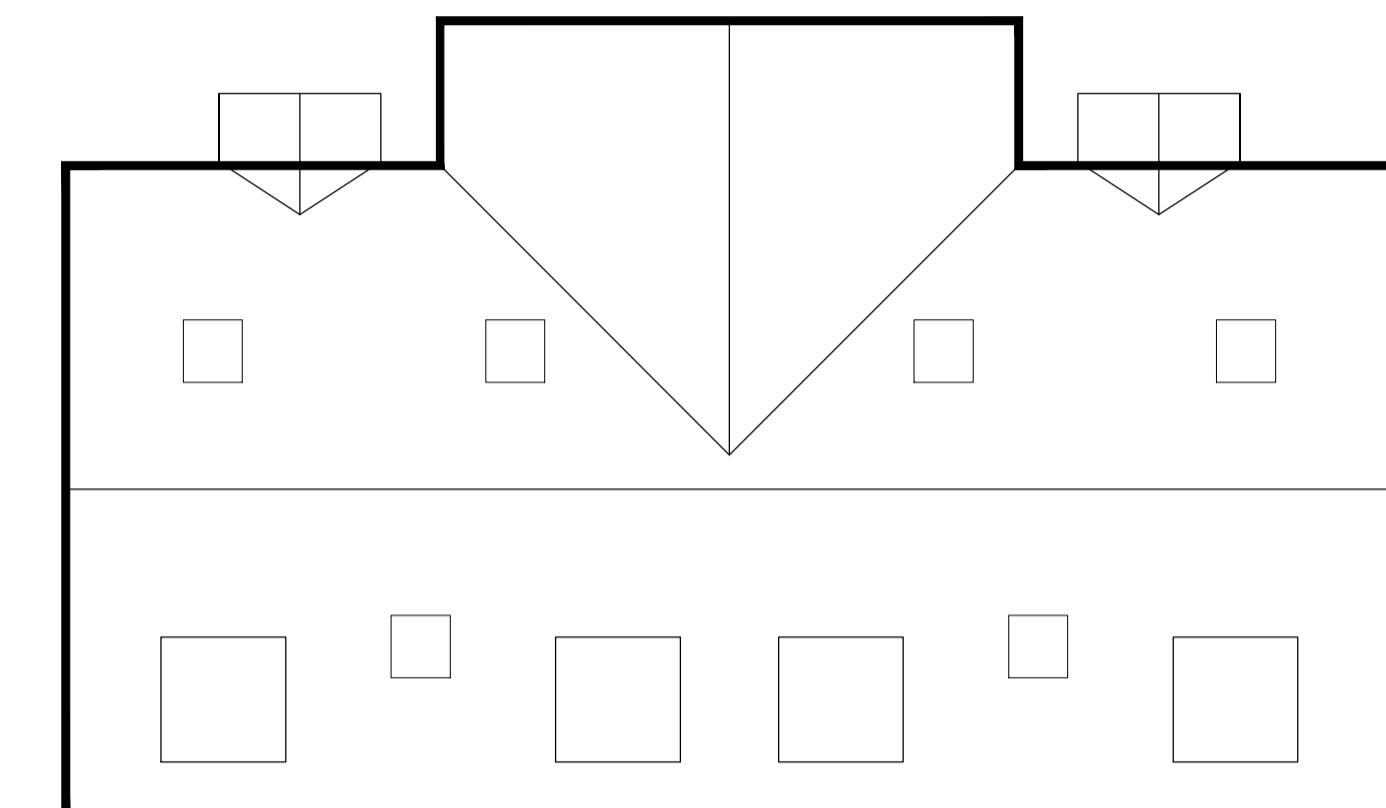


Roof Plan

Type: New Housetype C
 Plots 27&28
 3-Bedroom 6-Person Chalet
 120.4sqm / 1295 sqft GIA [to finishes]
 A minimum of 2.5 sqm storage provided in accordance with NDSS requirements.

Note.
 For more information regarding proposed materials, please refer to PL06 - Materials Plan and the Design and Access Statement that accompanies this application.

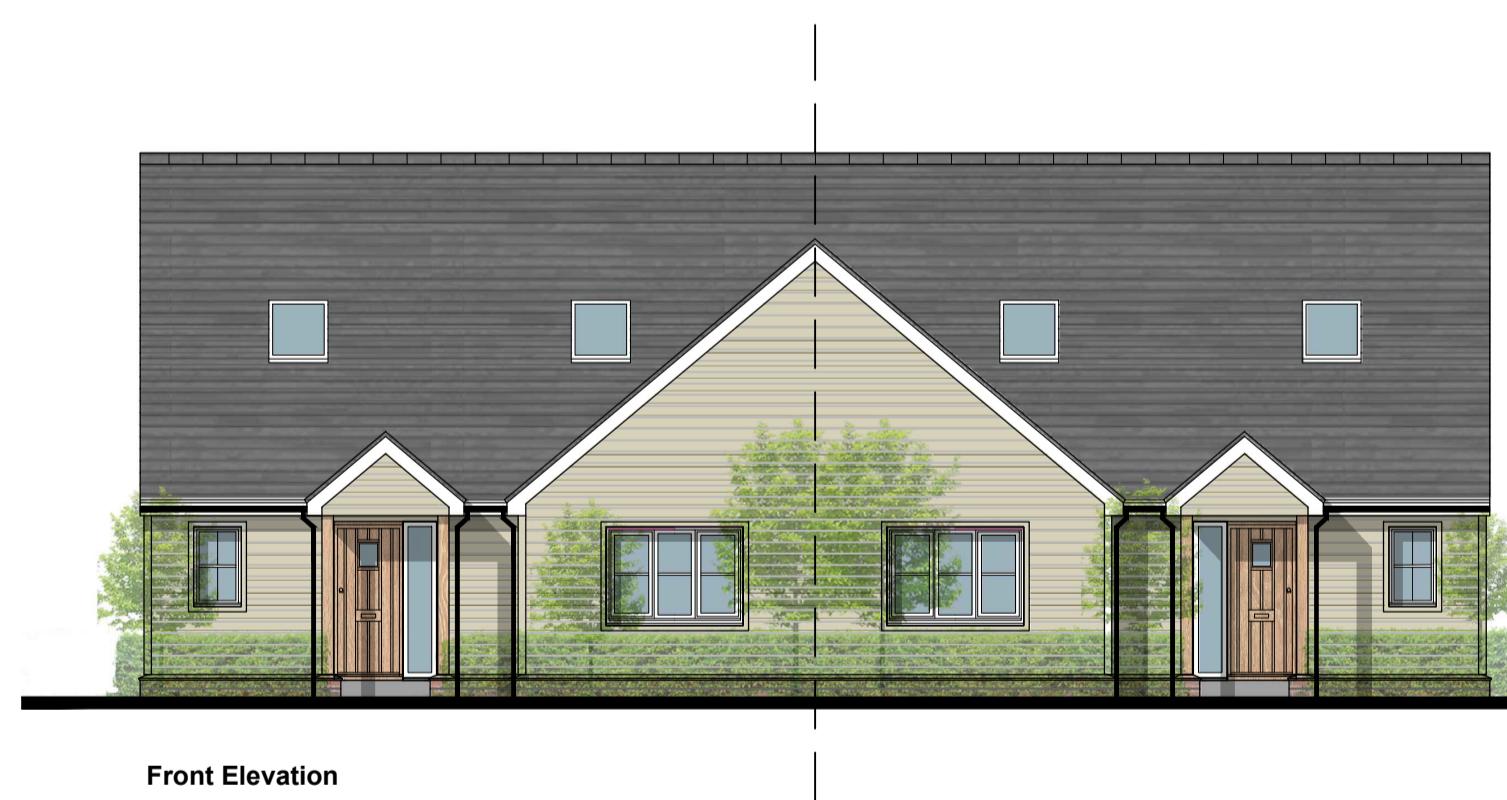


Front Elevation

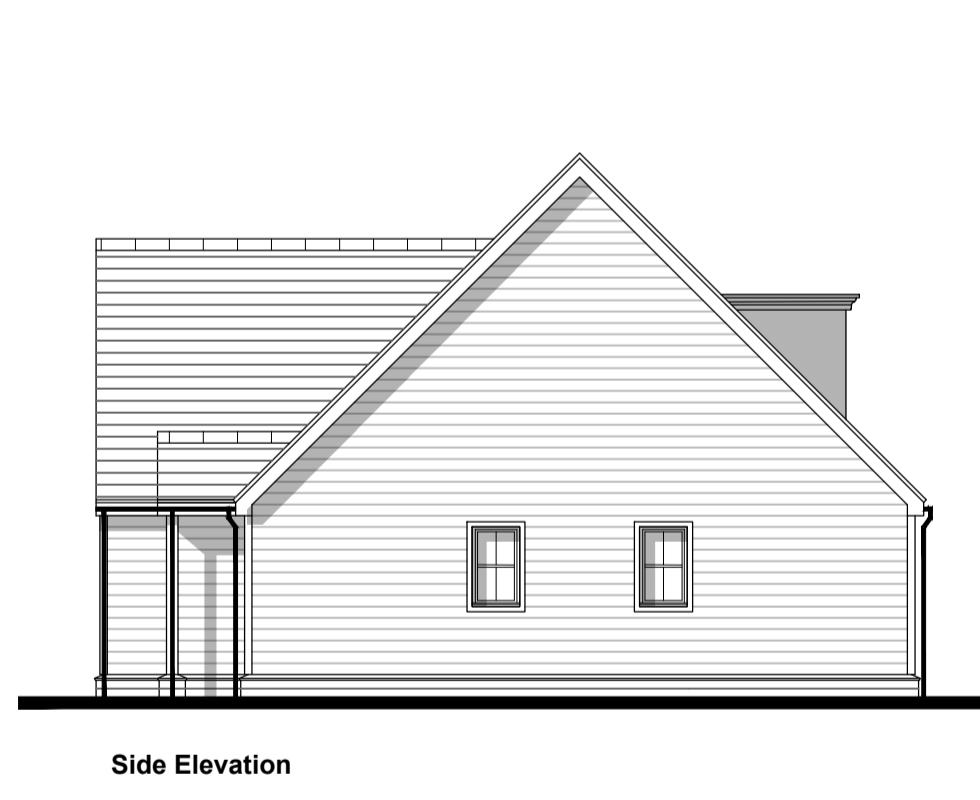

Side Elevation



Rear Elevation

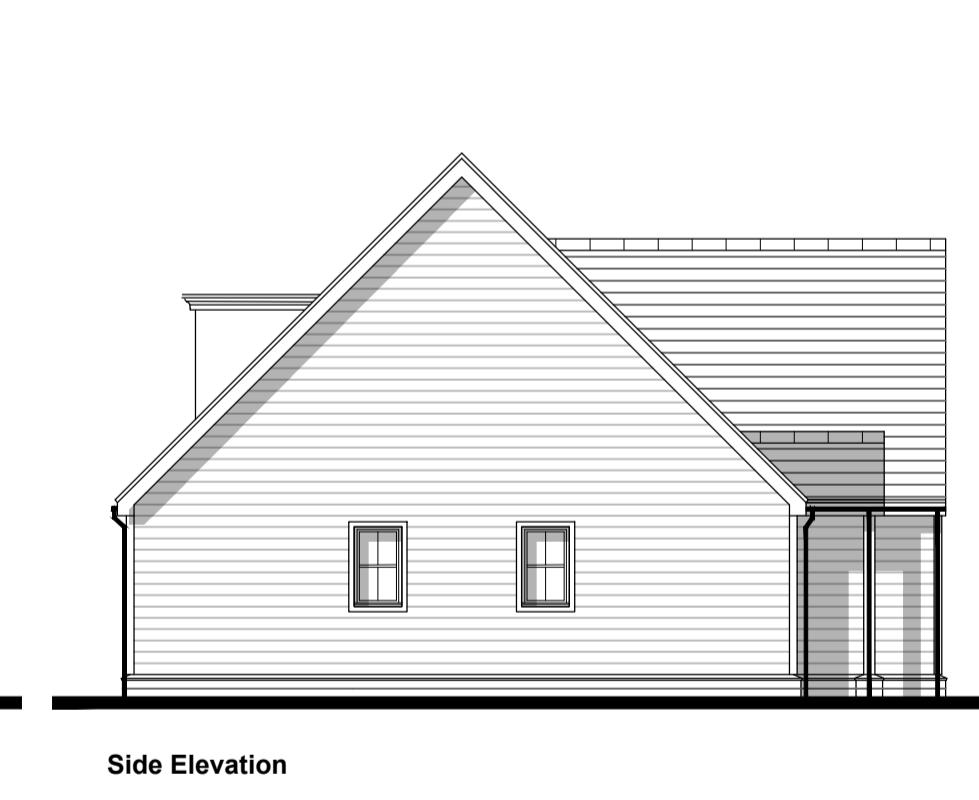

Side Elevation

P1 16.01.25 Revised Planning Submission NK TW
 Rev Date Revision Details Dr Ch

London: 76 Great Suffolk Street London, SE1 0BL
 T 0207 928 2773 E london@ecea.co.uk
 Sussex: 64 - 66 Brighton Road, Worthing West Sussex BN11 2EN
 T 01903 248777 E sussex@ecea.co.uk
 Bristol: Colston Street, Bristol, BS1 4XE
 T 0117 214 1101 E bristol@ceeworks.com

ECE Architecture
 www.ecearchitecture.com

Client's Name
 Elvia Homes

Job Title
 Land West of Backsettown,
 Furners Lane, Henfield

Drawing Title
 Proposed Plans and Elevations
 New Housetype C

Scale
 1:100 @ A1 / 1:200 @ A3
 metres 2 4 6 8 10

Drawn AX/NS Checked AK Date 05.12.24
 Job No 7227 Drawing No PL-32 Rev P1

Status PRELIMINARY

CAD Plot date: 16/01/2025 - 17:06:51 7227m_henfield-house-types.dwg