



Roof Plan

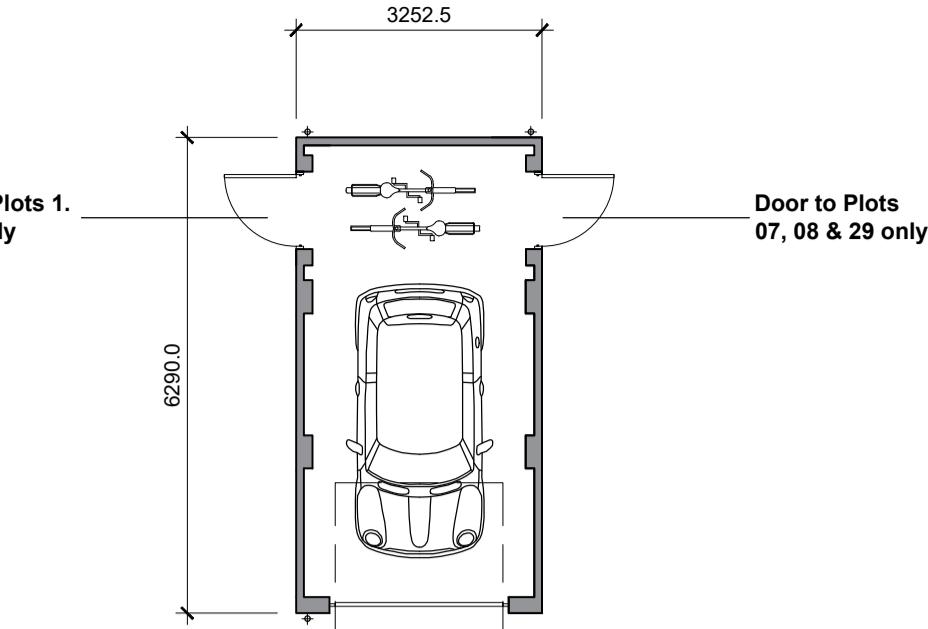

Door to Plots 1.
Plot 1 only

Door to Plots
07, 08 & 29 only

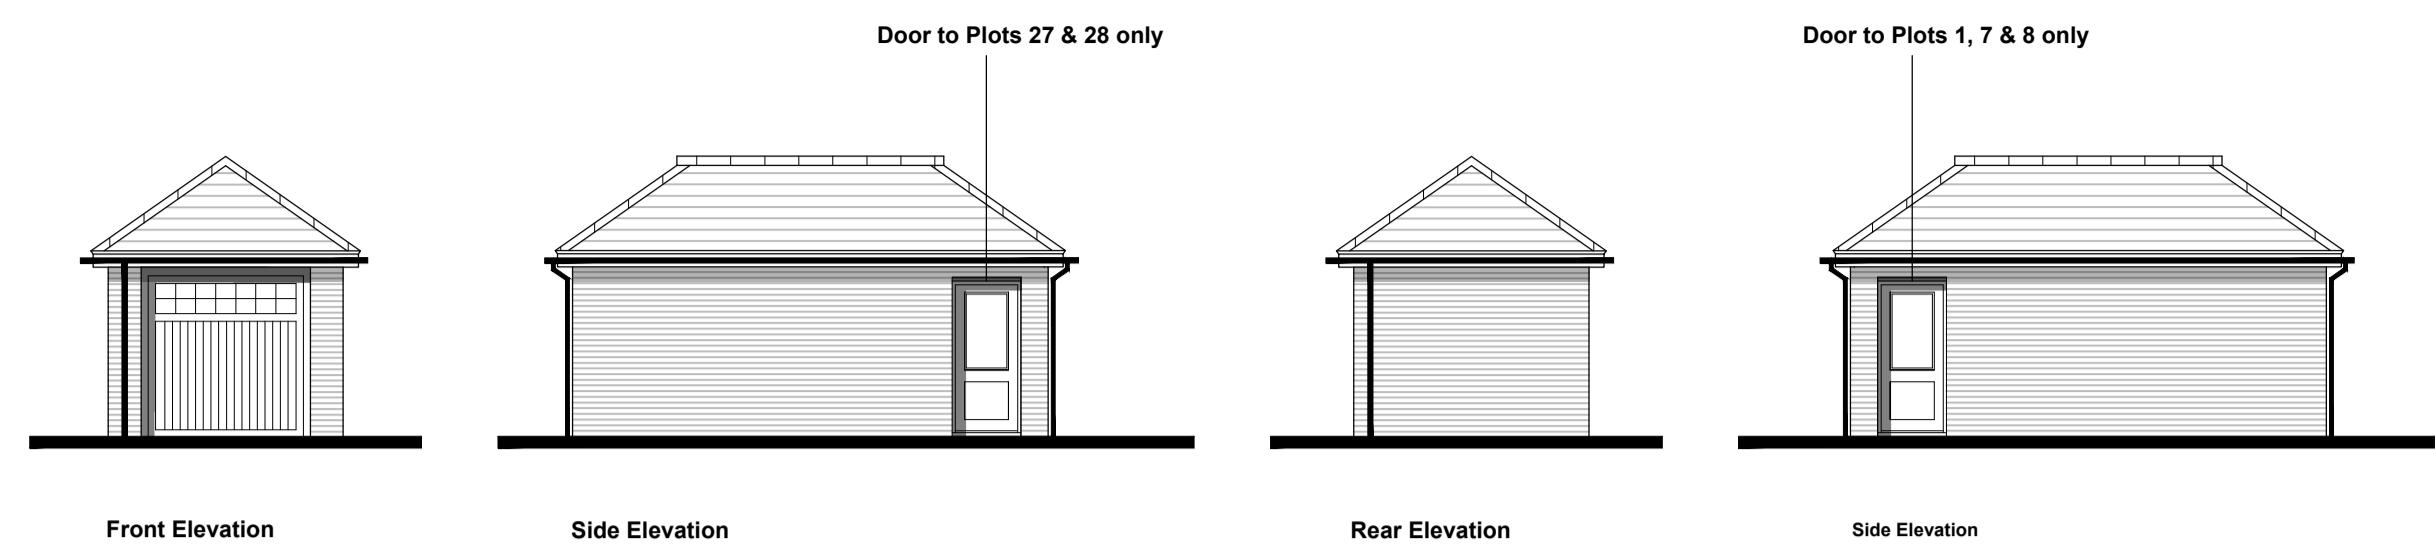


Front Elevation


Side Elevation

Rear Elevation

Side Elevation

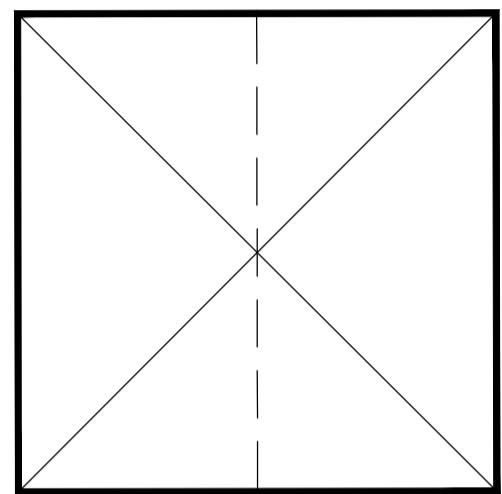


Roof Plan

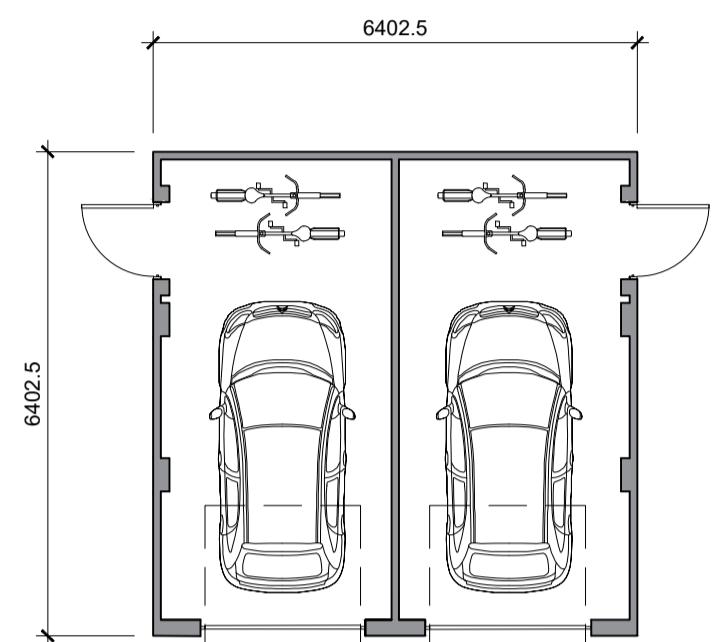

Floor Plan

Plots 2/3, 4/5, 9/10, 21/22 & 24/25

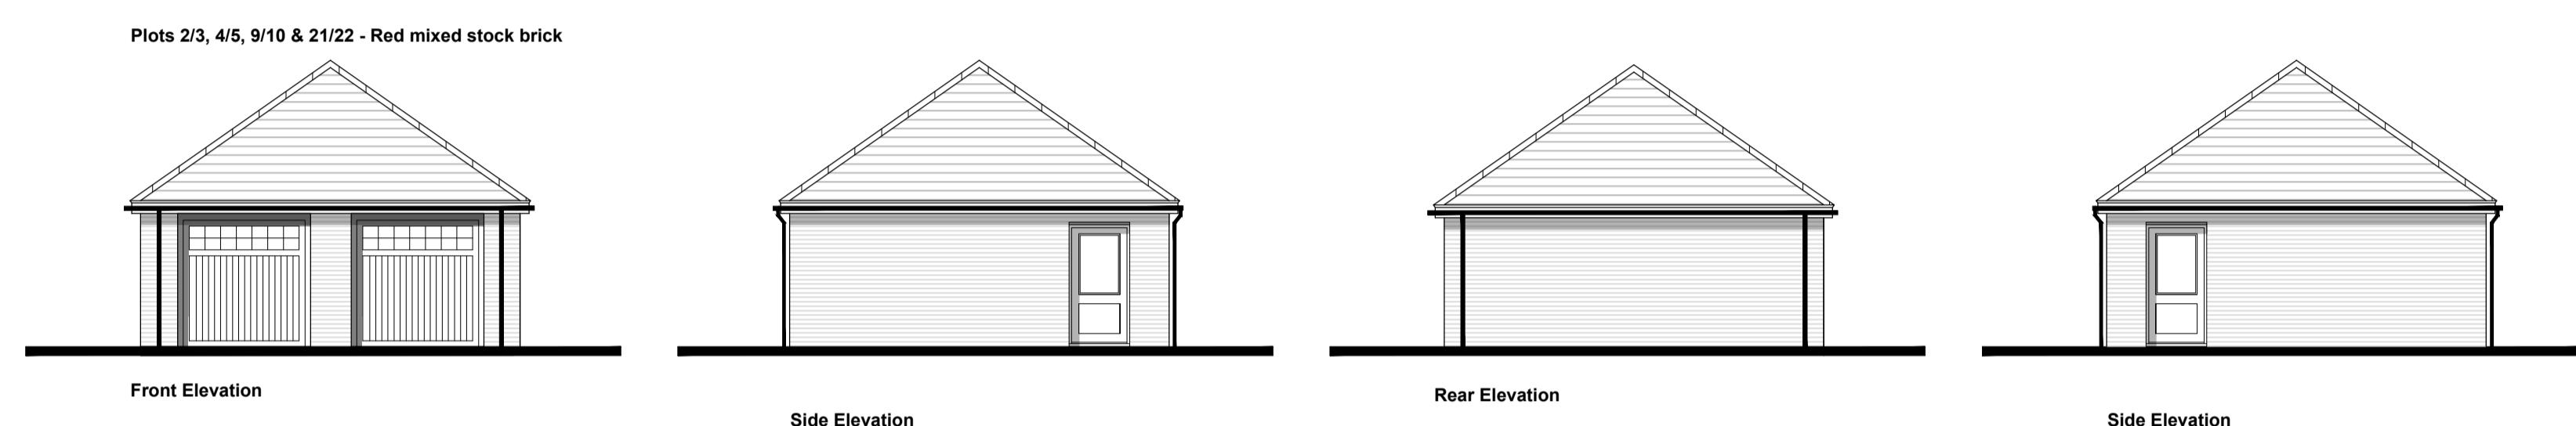


Front Elevation


Side Elevation

Rear Elevation

Side Elevation

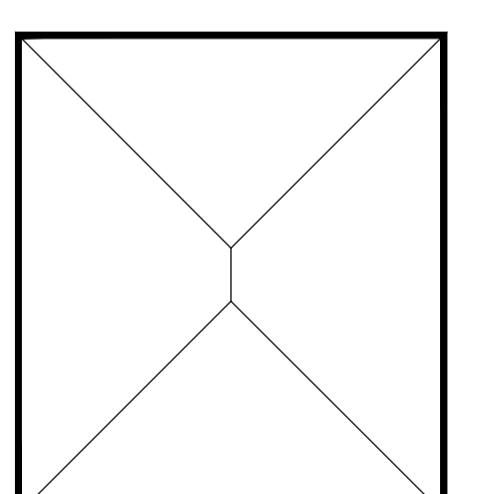


Roof Plan

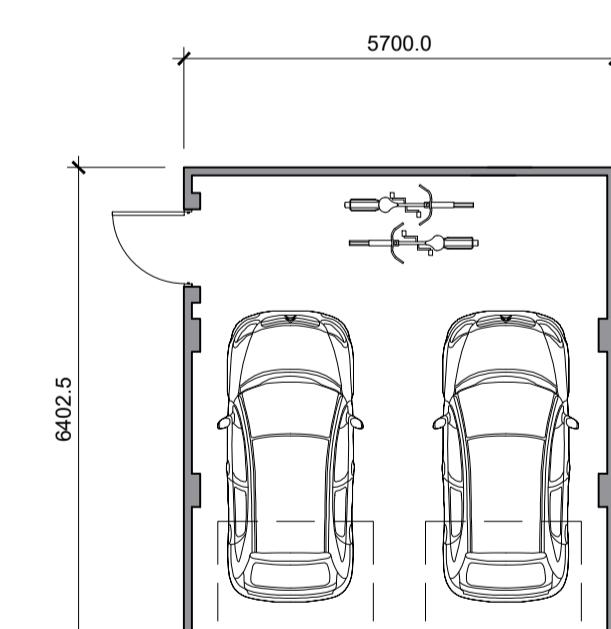

Floor Plan

Plot 6

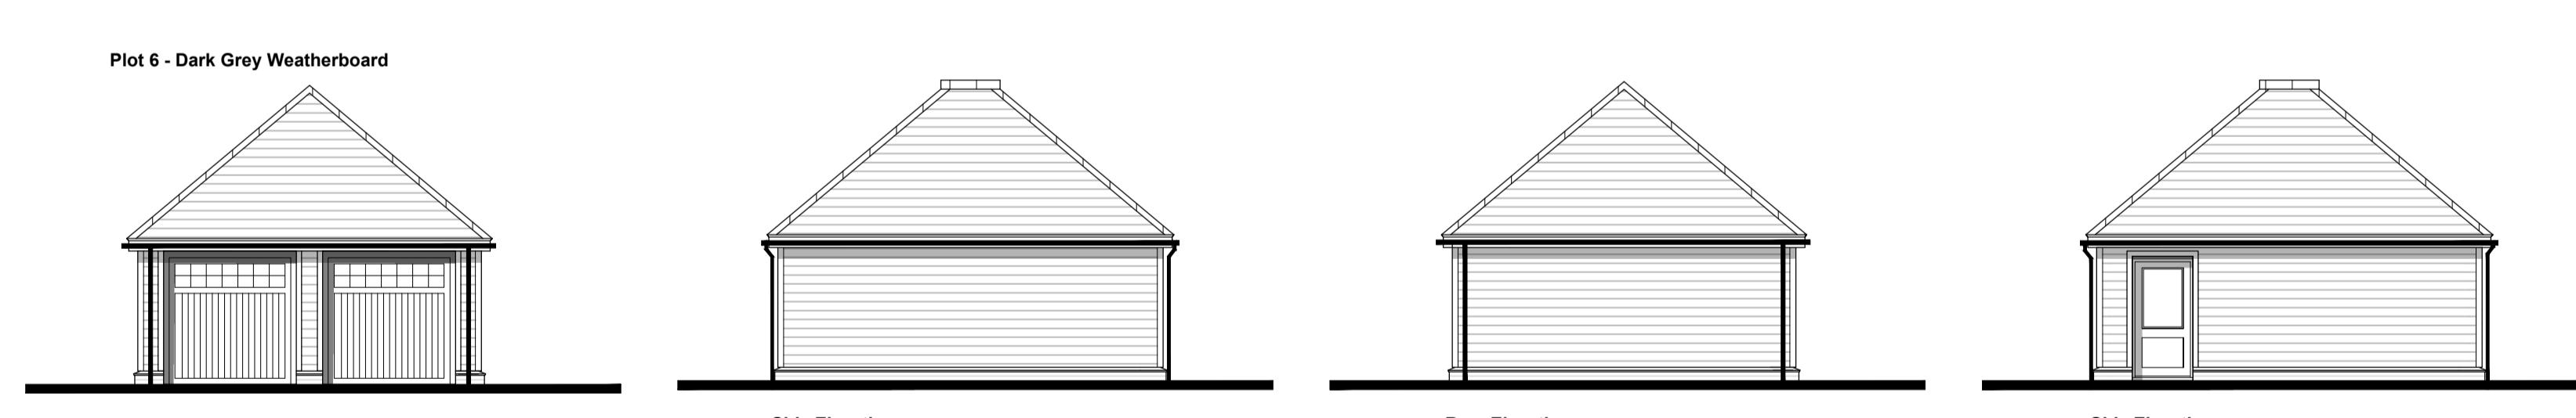


Front Elevation

Side Elevation


Rear Elevation

Side Elevation


Cycle Store Floor Plans and Elevations

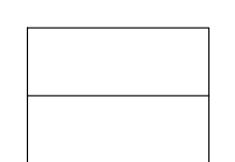

Cycle Store
Roof Plan
Plots 13, 14, 15, 16, 17, 18, 27 & 28

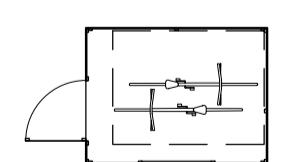

Cycle Store
Plan

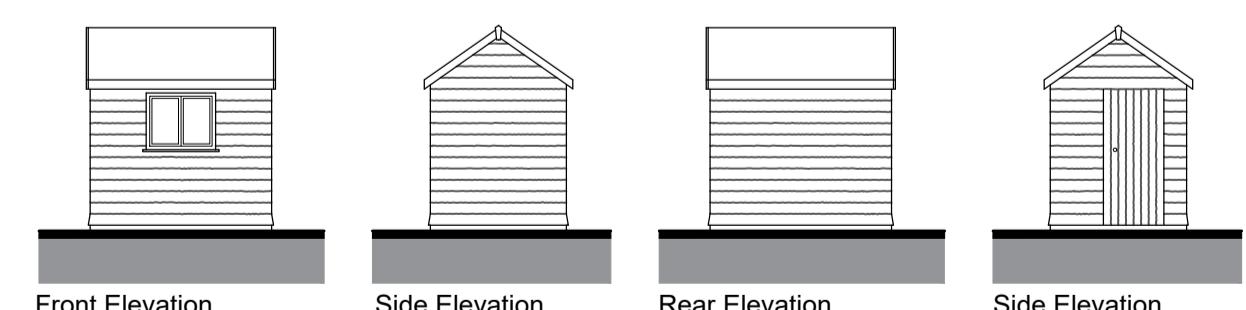


Front Elevation


Side Elevation

Rear Elevation

Side Elevation

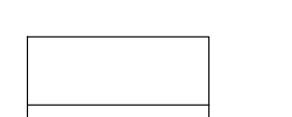

Cycle Store
Roof Plan
Plots 11, 12, 19 & 20

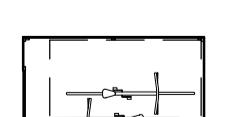

Cycle Store
Plan



Front Elevation

Side Elevation

Rear Elevation

Side Elevation

P2 16.01.25 Revised Planning Submission
P1 27.09.24 Planning Submission
Rev Date Revision Details
Dr Ch

London: 76 Great Suffolk Street
London, SE1 0BL
T 0207 928 2773 E london@ecea.com
Sussex: 64 - 66 Brighton Road, Worthing
West Sussex, BN11 2EN
T 01903 248777 E sussex@ecea.com
Bristol: Colston Street, Bristol, BS1 4XE
T 0117 214 1101 E bristol@cewestworks.com

ECE Architecture
www.ecearchitecture.com

Client
Elivia Homes

Job Title
Land West of Backsettown,
Furners Lane, Henfield

Drawing Title
Proposed garages and sheds:
Floor plans and elevations

Scale
1:100 @ A1 / 1:200 @ A3
metres 2 4 6 8 10

Drawn NK Checked TW 18.09.24

Job No 7227 Drawing No PL-33 Rev P2

Status
APPROVAL