




Front (South East) Elevation

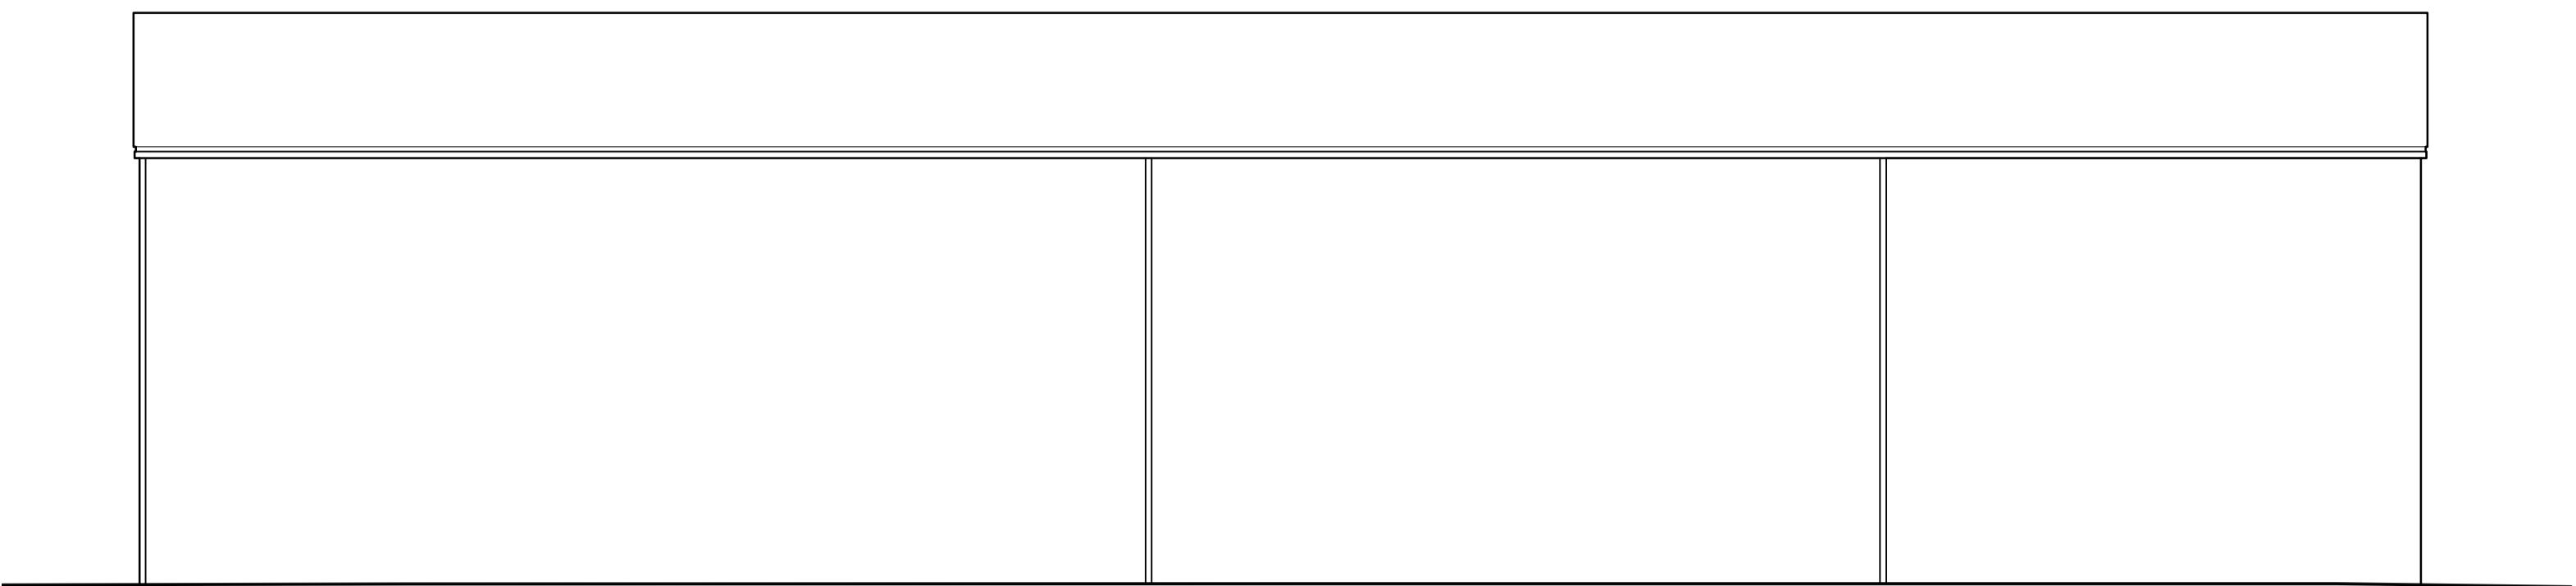


Side (North East) Elevation

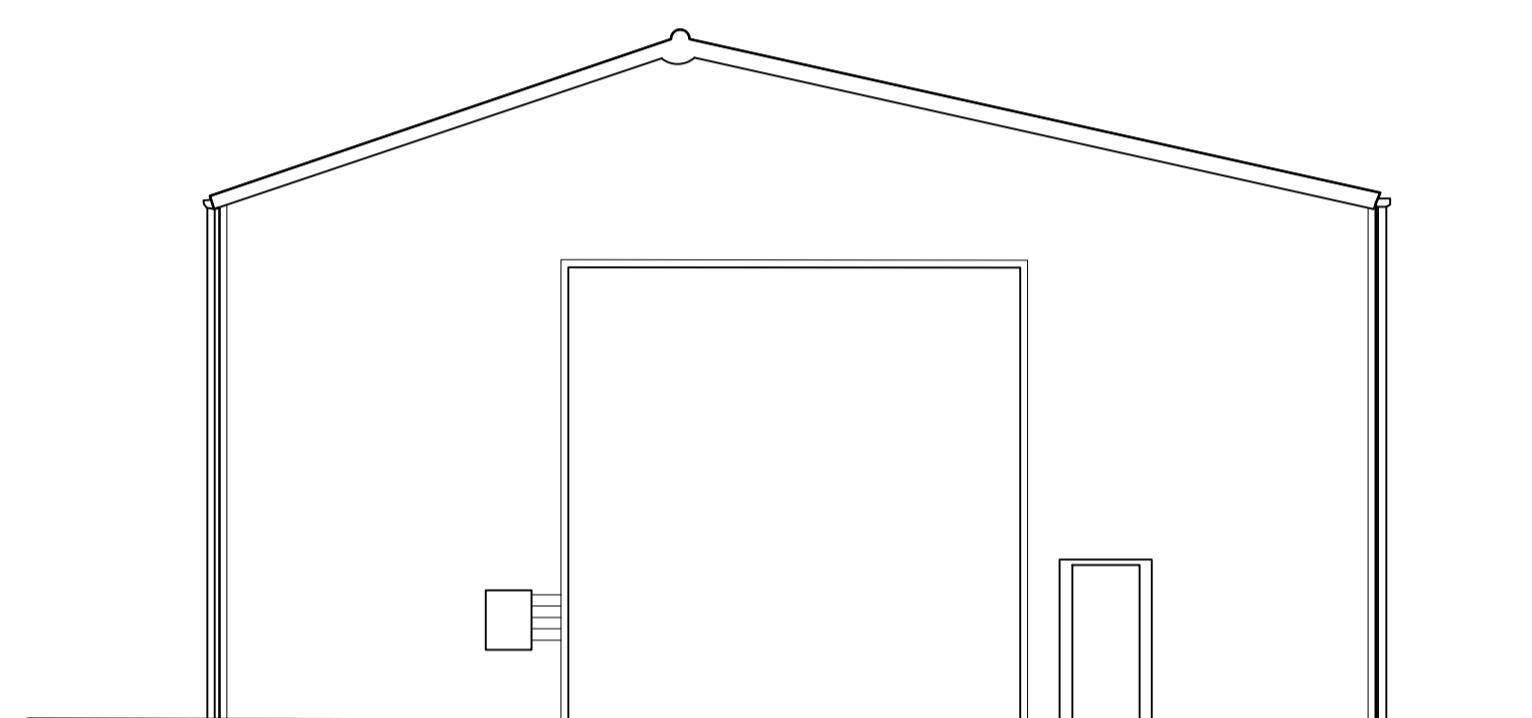

Rear (North West) Elevation

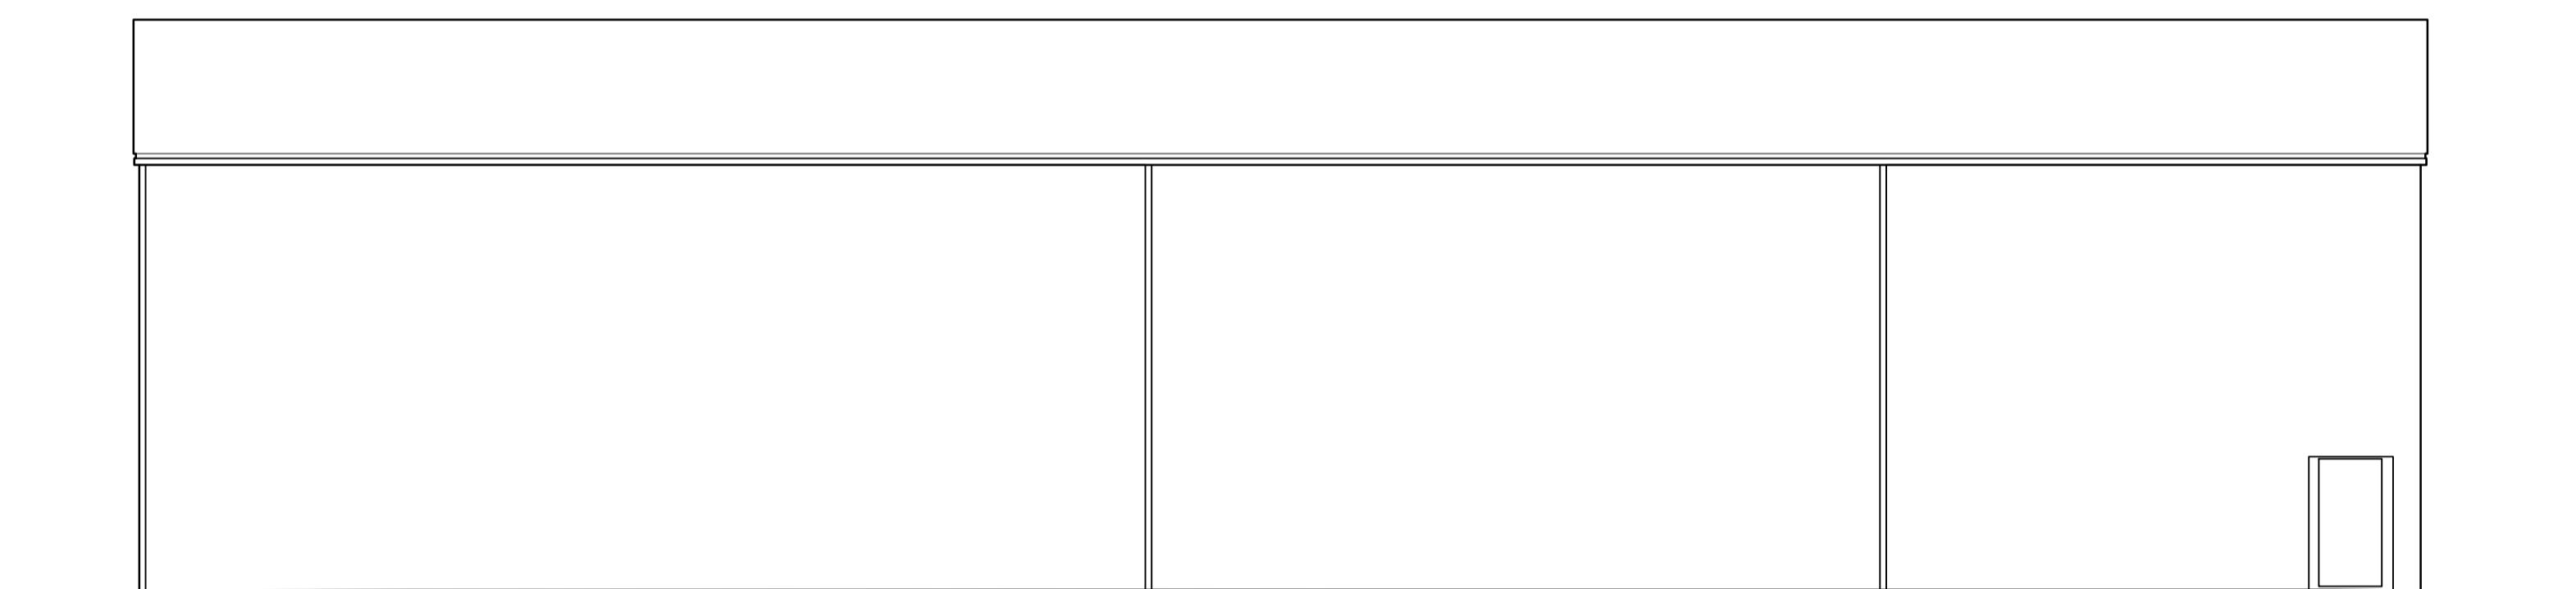

Side (South West) Elevation

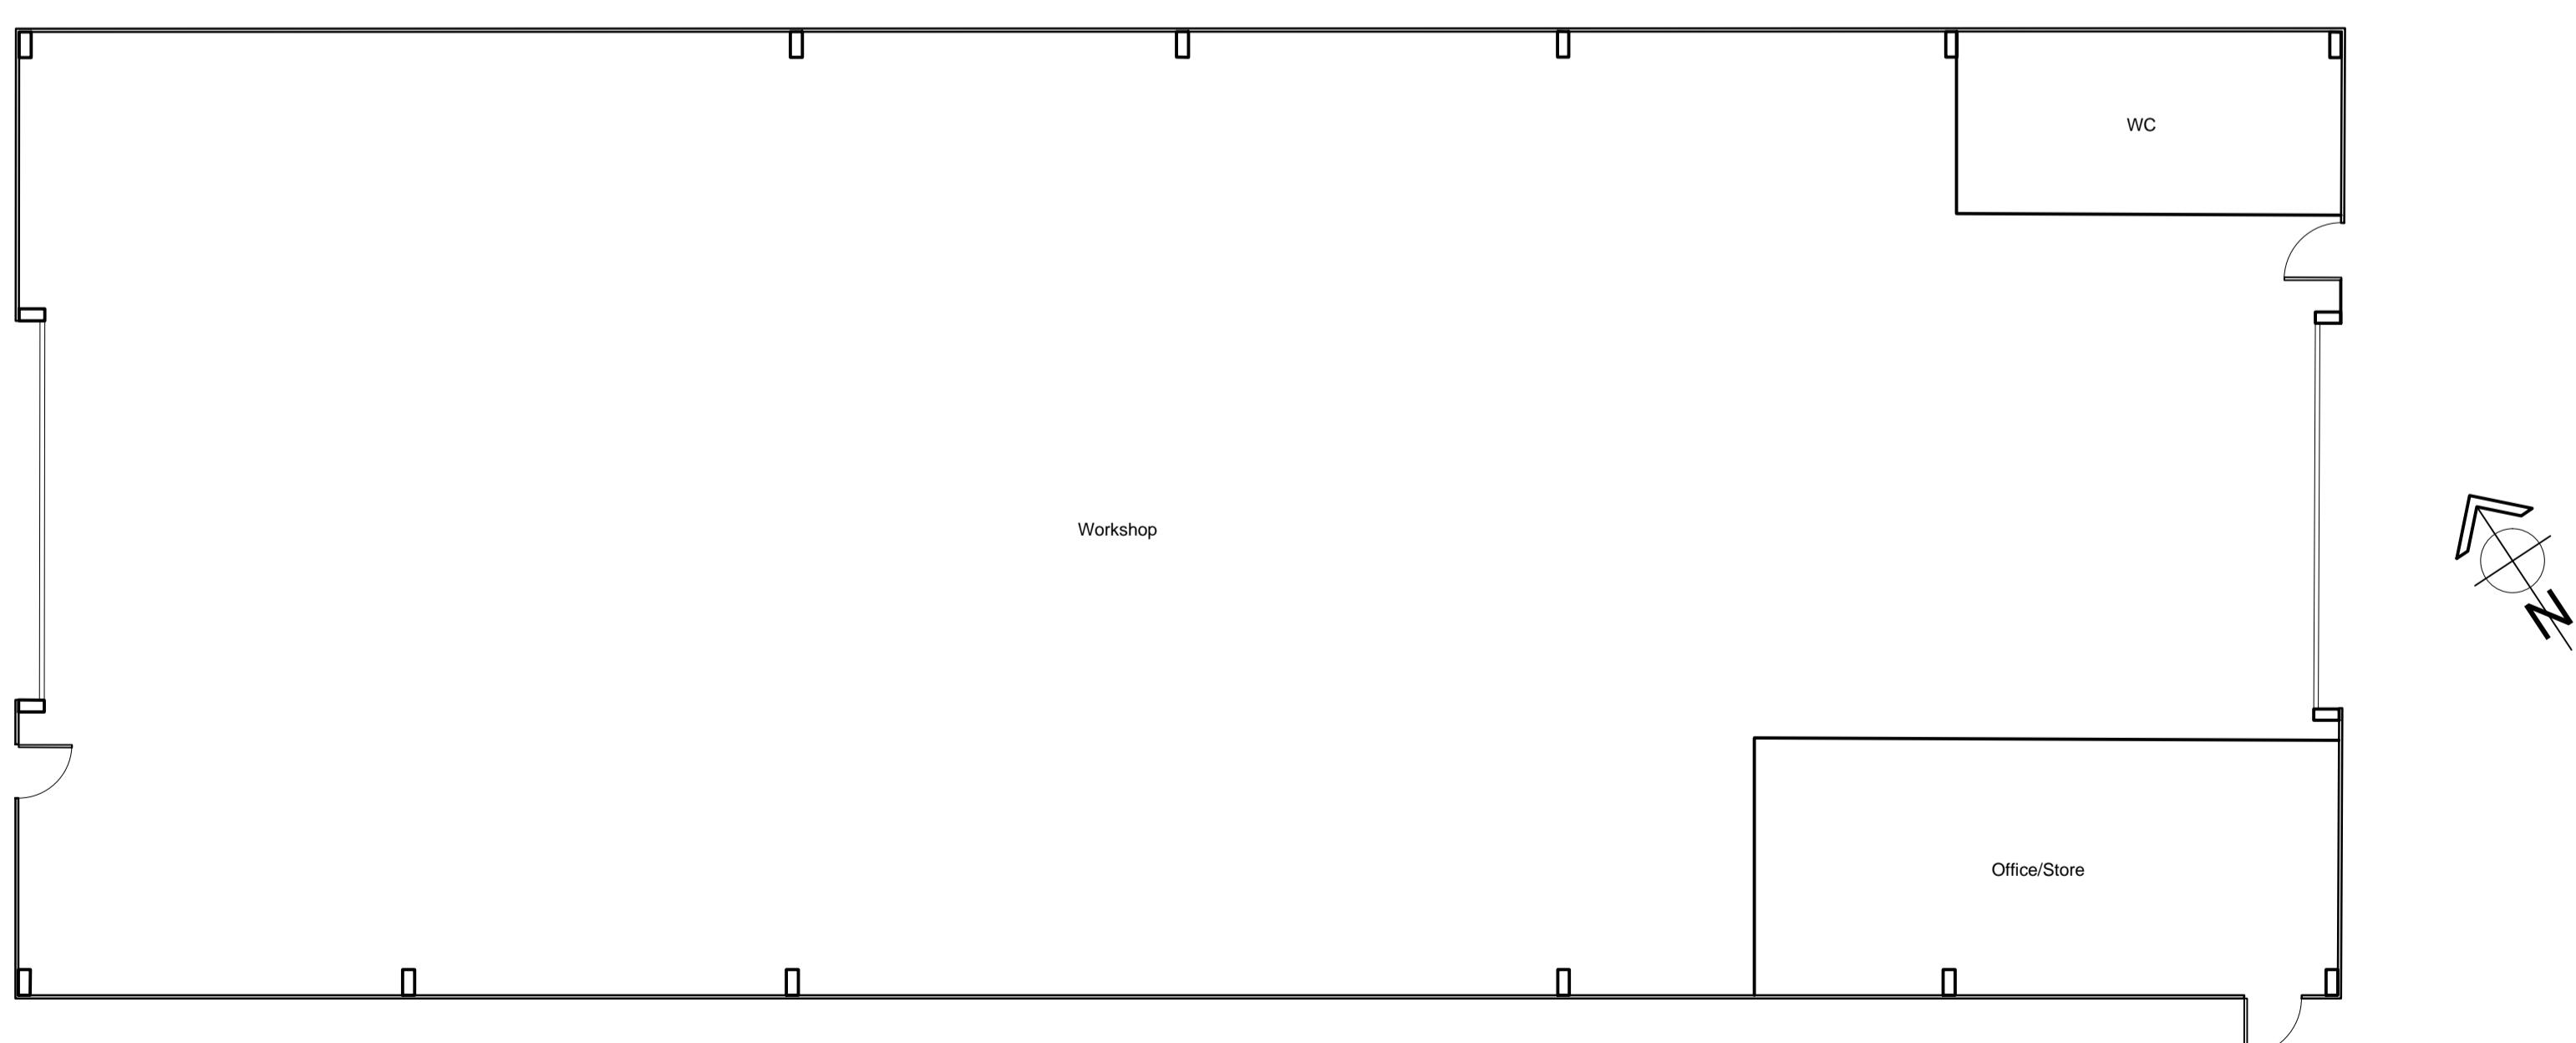

Ground Floor Plan

Copyright: All rights have been asserted under the Design, Patents, & Copyright Act 1988. This drawing shall not be reproduced without the prior approval of 3-D Architecture Ltd  
Contractor to CHECK all dimensions & report any discrepancies. All works and materials used are to fully comply with ALL standards as required by the relevant Trade Associations, British Standards, Codes of Practice, Manufacturers Specifications (BBA Certification, etc). All works to be carried out fully in accordance with an Engineer's Calculations, Details, & Instructions, as and where applicable.

0 1 2 3 4 5  
Scale bar measured in meters

**PLANNING**

**3D**  
ARCHITECTURE Limited

3-D Architecture Limited  
15 Horsted Square, Bellbrook Industrial Estate,  
Uckfield, East Sussex, TN22 1QG  
Tel: 01825 764455 Fax: 01825 764455  
Email: info@3d-architecture.co.uk

CLIENT

Lee Goossens

PROJECT

Stonehouse Farm  
Handcross Road, Plummer Plain,  
Horsham, West Sussex  
RH13 6NZ

DRAWING TITLE

Commercial Building 1  
As Existing

SCALE DATE DRAWN BY

1:100 @ A1 March 2023 ANH

DRAWING NO.

2024/PL04 A