






Front (North East) Elevation

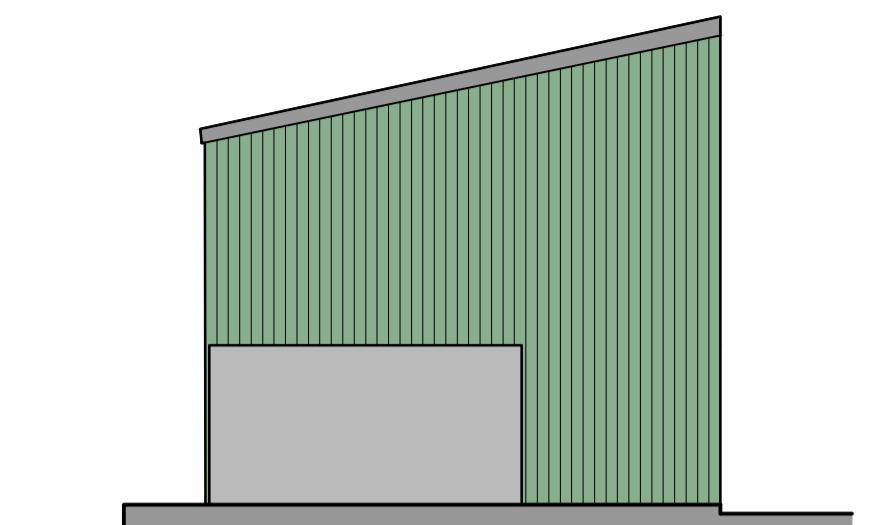


Side (South East) Elevation

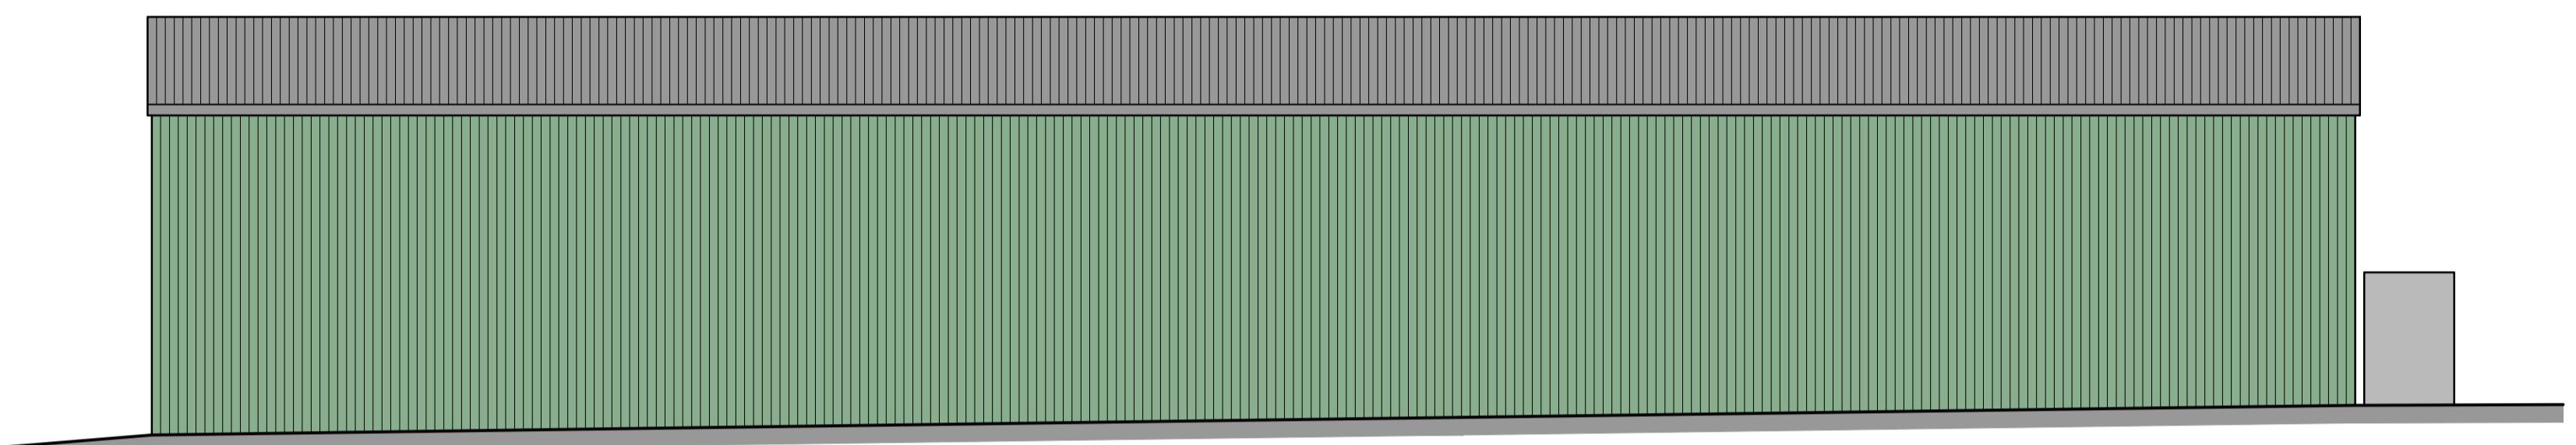

Rear (South East) Elevation

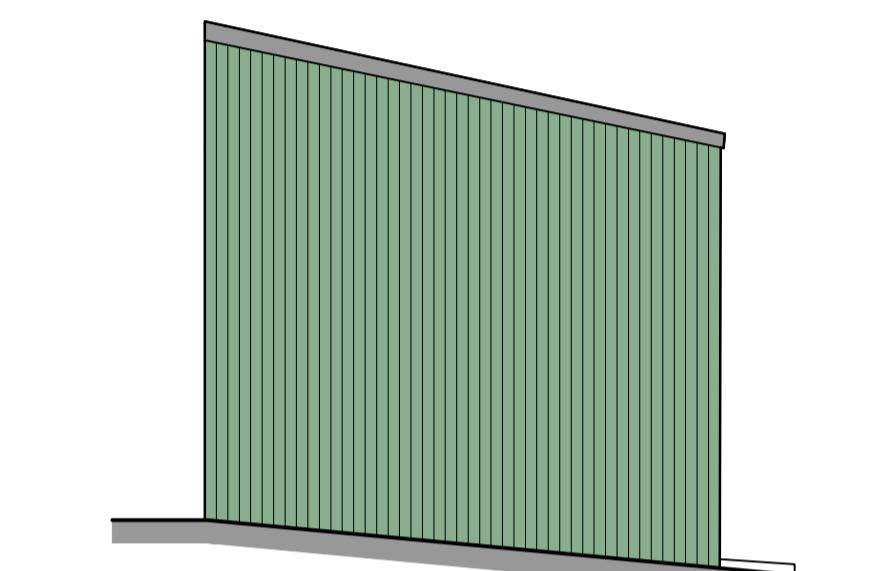


Side (North West) Elevation

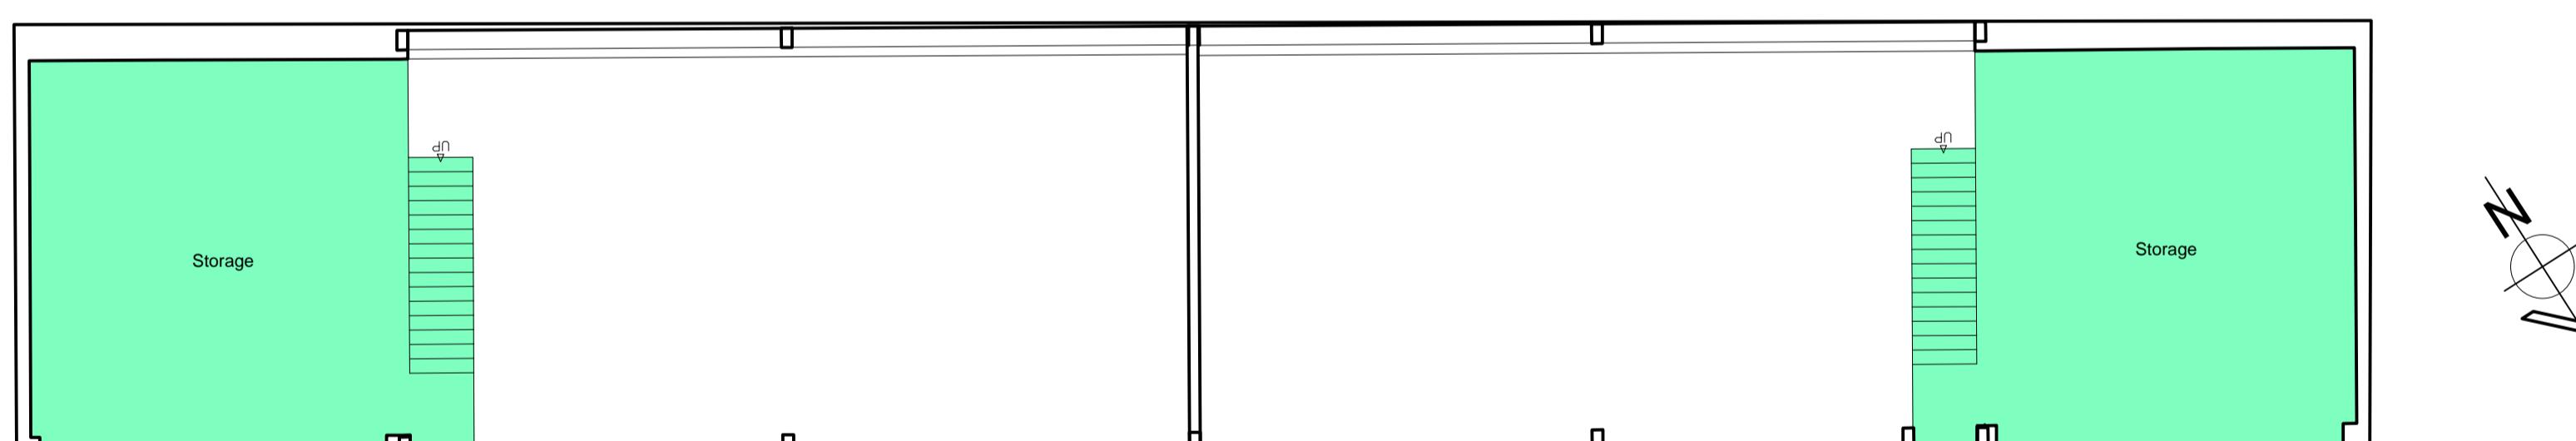

First Floor Plan

Copyright: All rights have been asserted under the Design, Patents, & Copyright Act 1988. This drawing shall not be reproduced without the prior approval of 3-D Architecture Ltd
Contractor to CHECK all dimensions & report any discrepancies. All works and materials used are to fully comply with ALL standards as required by the relevant Trade Associations, British Standards, Codes of Practice, Manufacturers Specifications (BBA Certification, etc). All works to be carried out fully in accordance with an Engineer's Calculations, Details, & Instructions, as and where applicable.

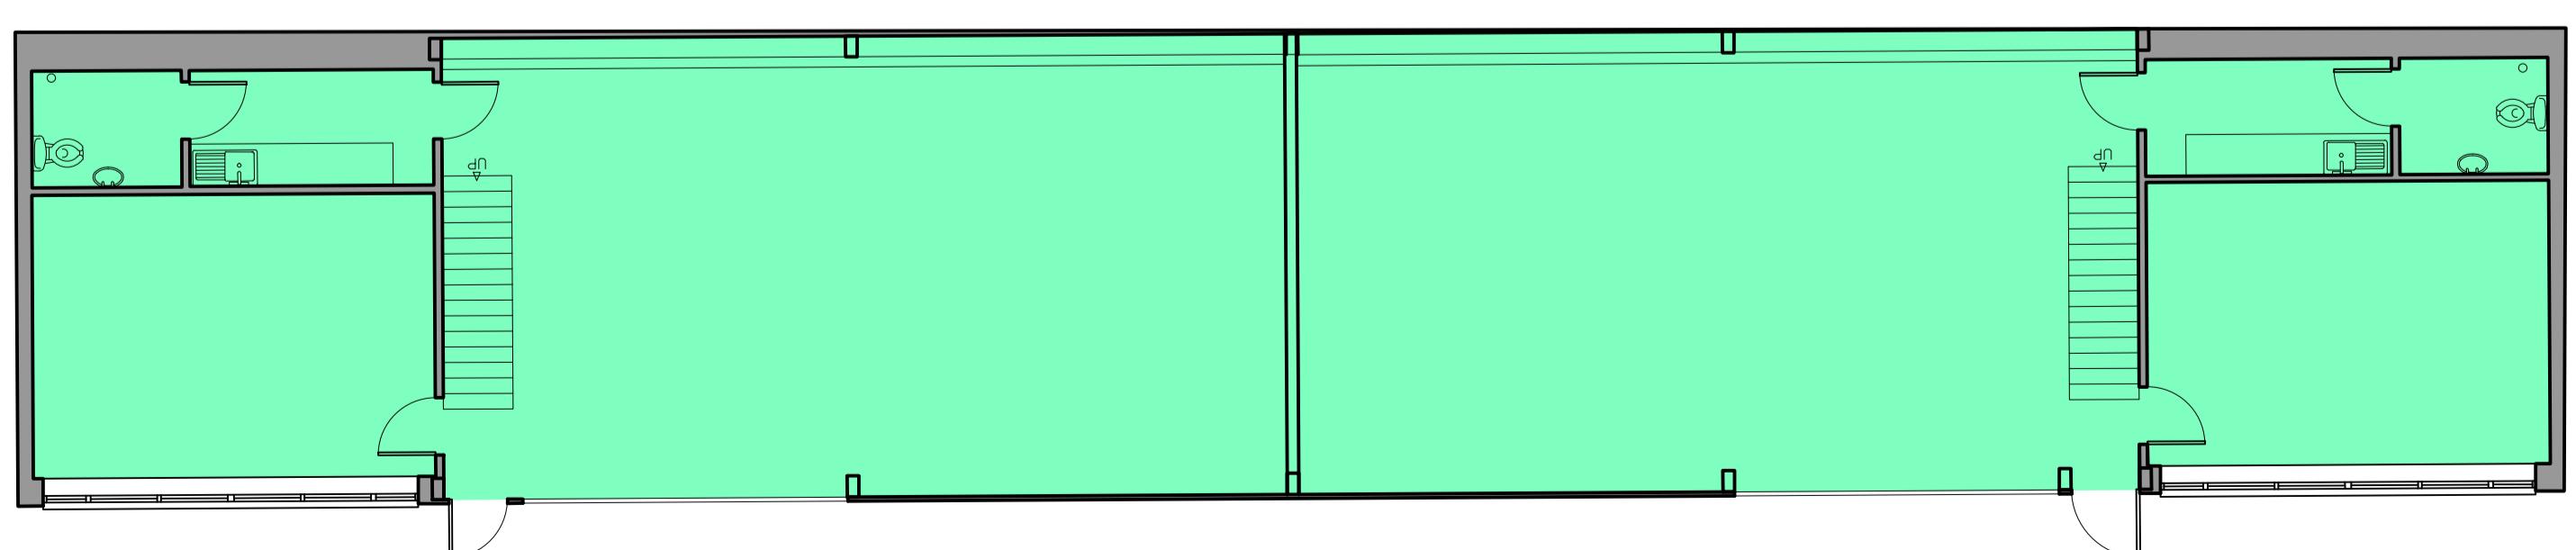

Ground Floor Plan

PLANNING



3-D Architecture Limited
15 Horsted Square, Bellbrook Industrial Estate,
Uckfield, East Sussex, TN22 1QG
Tel: 01825 764455 Fax: 01825 764455
Email: info@3d-architecture.co.uk

CLIENT

Lee Goossens

PROJECT

Stonehouse Farm
Handcross Road, Plummer Plain,
Horsham, West Sussex
RH13 6NZ

DRAWING TITLE

Commercial Building 2
As Proposed

SCALE DATE DRAWN BY

1:100 @ A1 March 2023 ANH

DRAWING NO. REVISION

2024/PL07 A