




Front (South East) Elevation

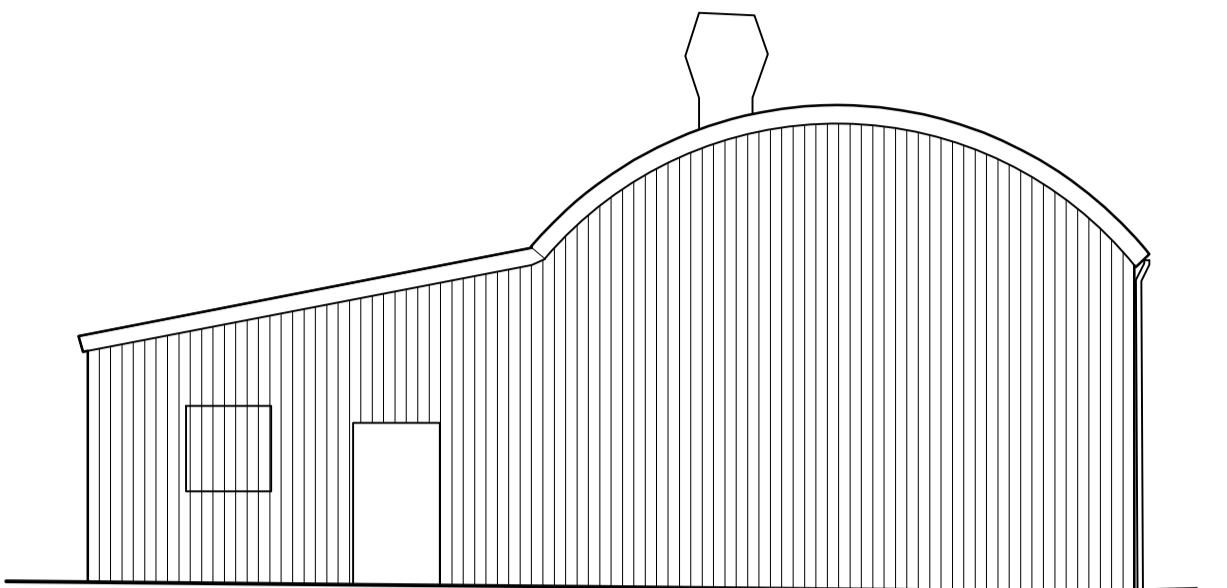


Side (North East) Elevation

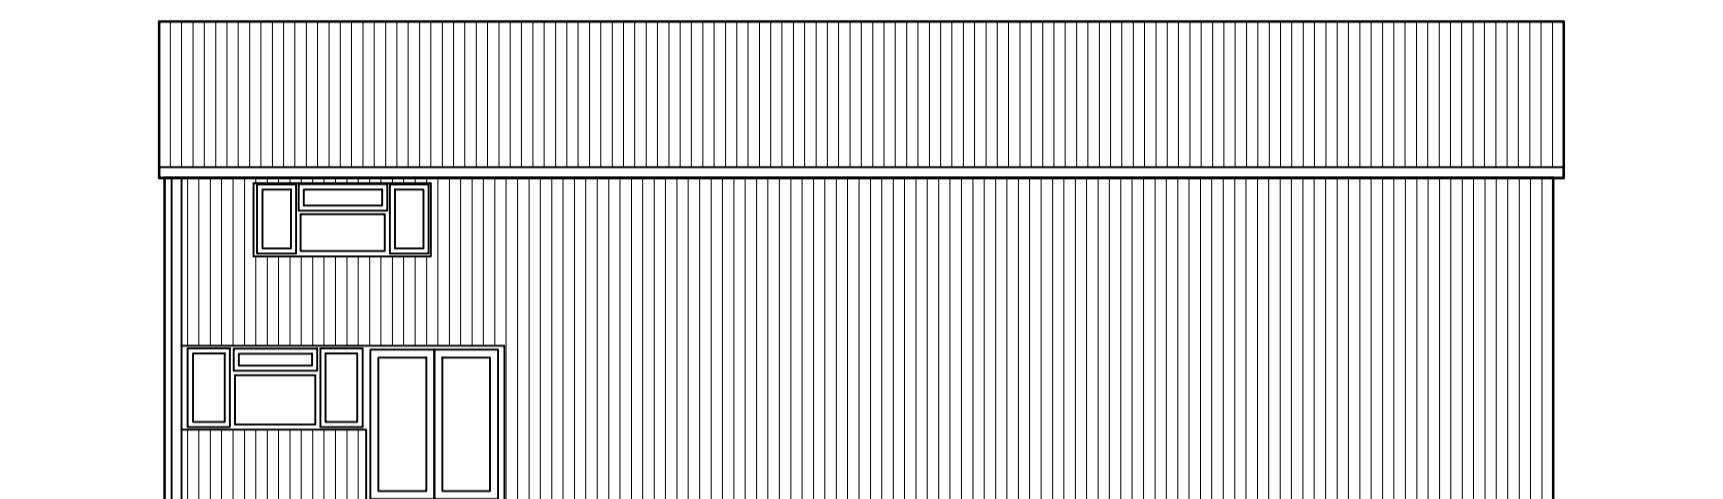


Rear (North West) Elevation

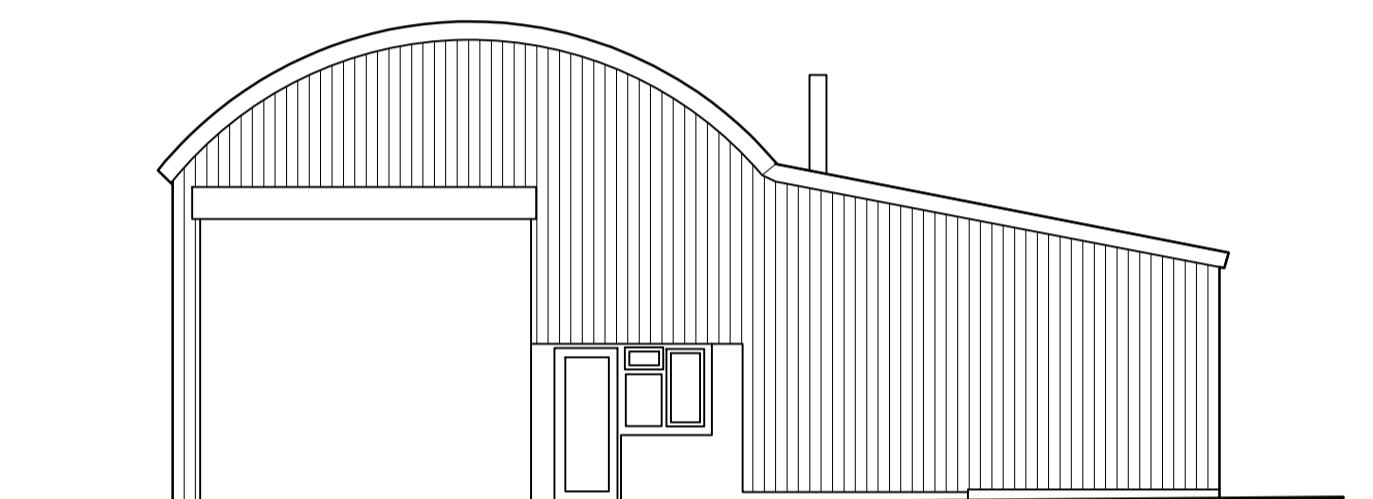


Side (South West) Elevation

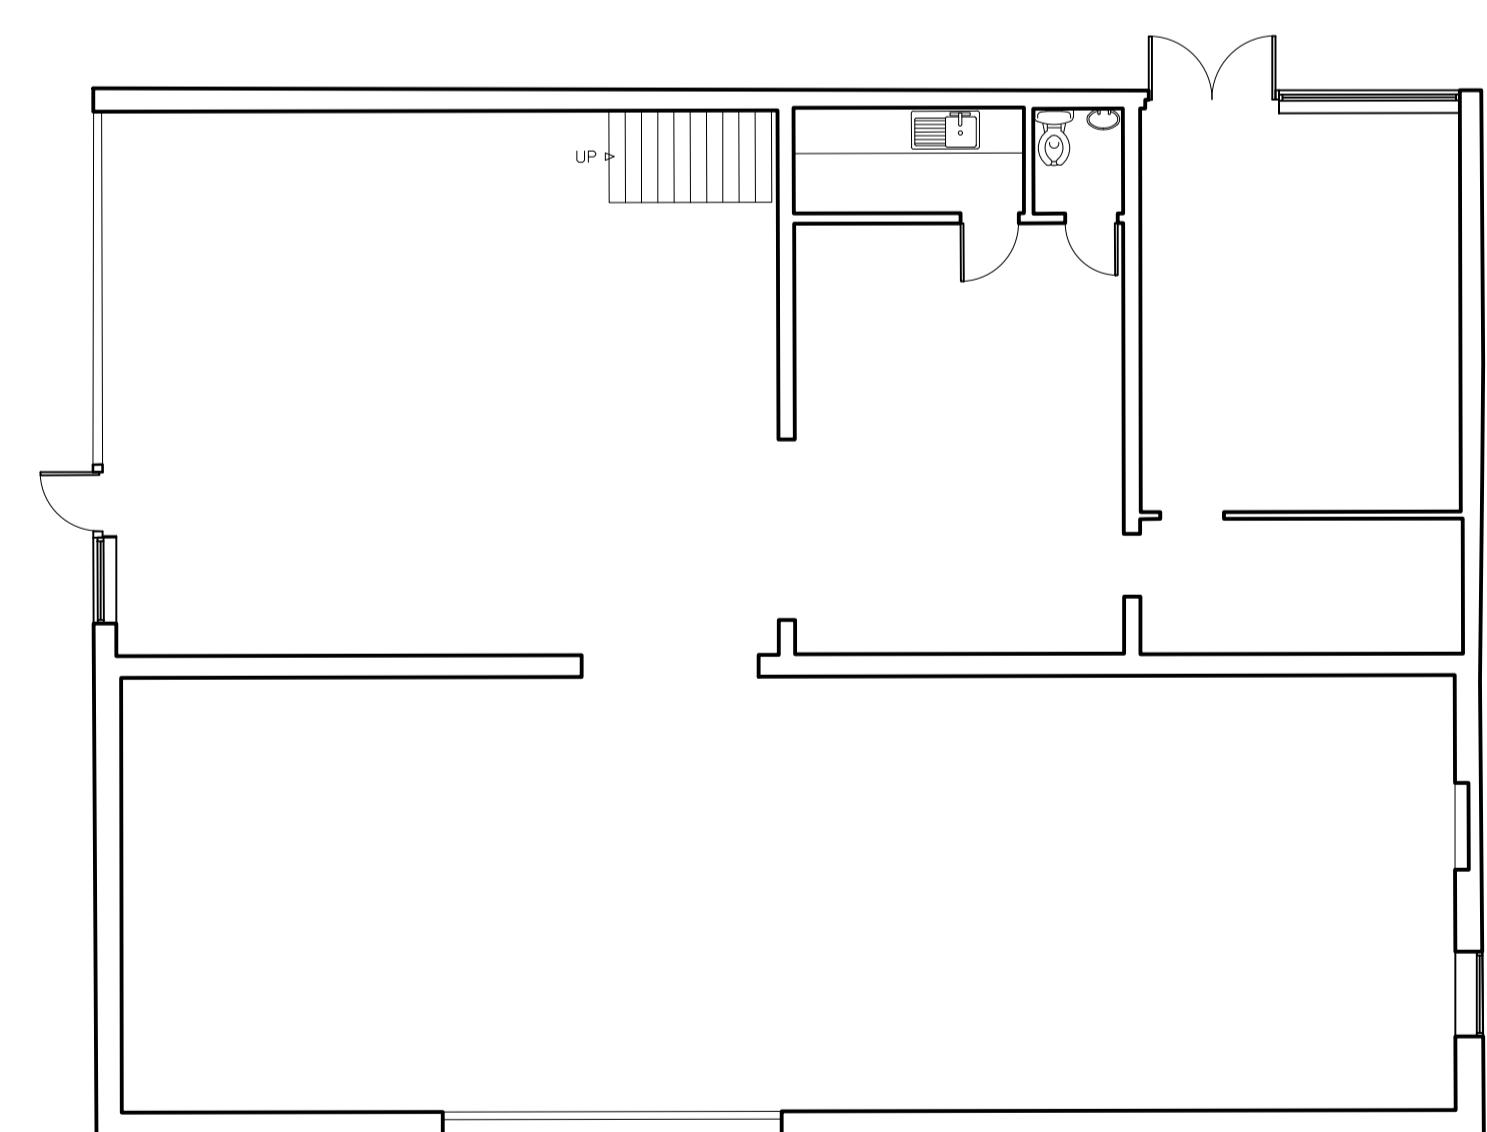

Ground Floor Plan

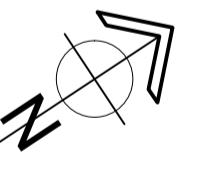

PLANNING

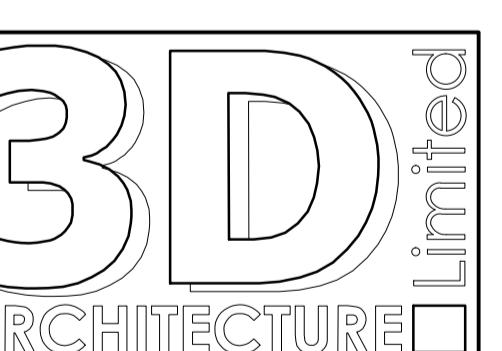

3-D Architecture Limited
 15 Horsted Square, Bellbrook Industrial Estate,
 Uckfield, East Sussex, TN22 1QG
 Tel: 01825 764455 Fax: 01825 764455
 Email: info@3d-architecture.co.uk

CLIENT

Lee Goossens

PROJECT
 Stonehouse Farm
 Handcross Road, Plummer Plain,
 Horsham, West Sussex
 RH13 6NZ

DRAWING TITLE
 Commercial Building 4
 As Existing

SCALE
 1:100 @ A1 DATE
 March 2023 DRAWN BY
 ANH
 DRAWING NO.
 2024/PL09 REVISION
 -