




**LLOYD
HARDEN**

Design • Planning • Architecture

Building 1 GIA - 695.8M2

Building 2 GIA - 83.4.8M2

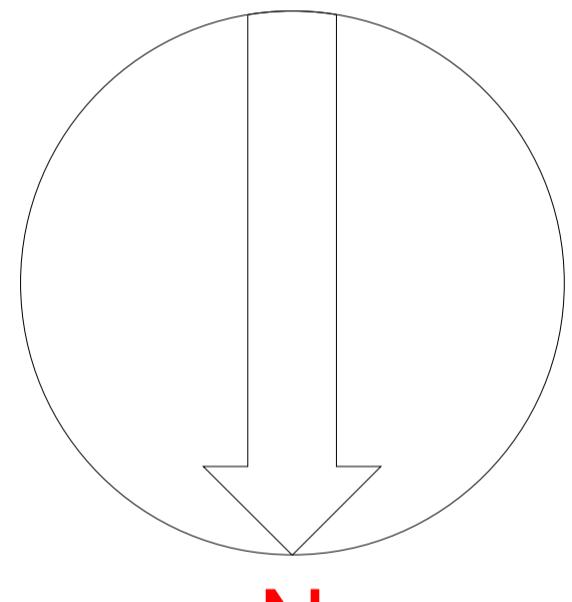


Existing Floor plan - Building 1 and 2


Building 1

Pit


Building 2

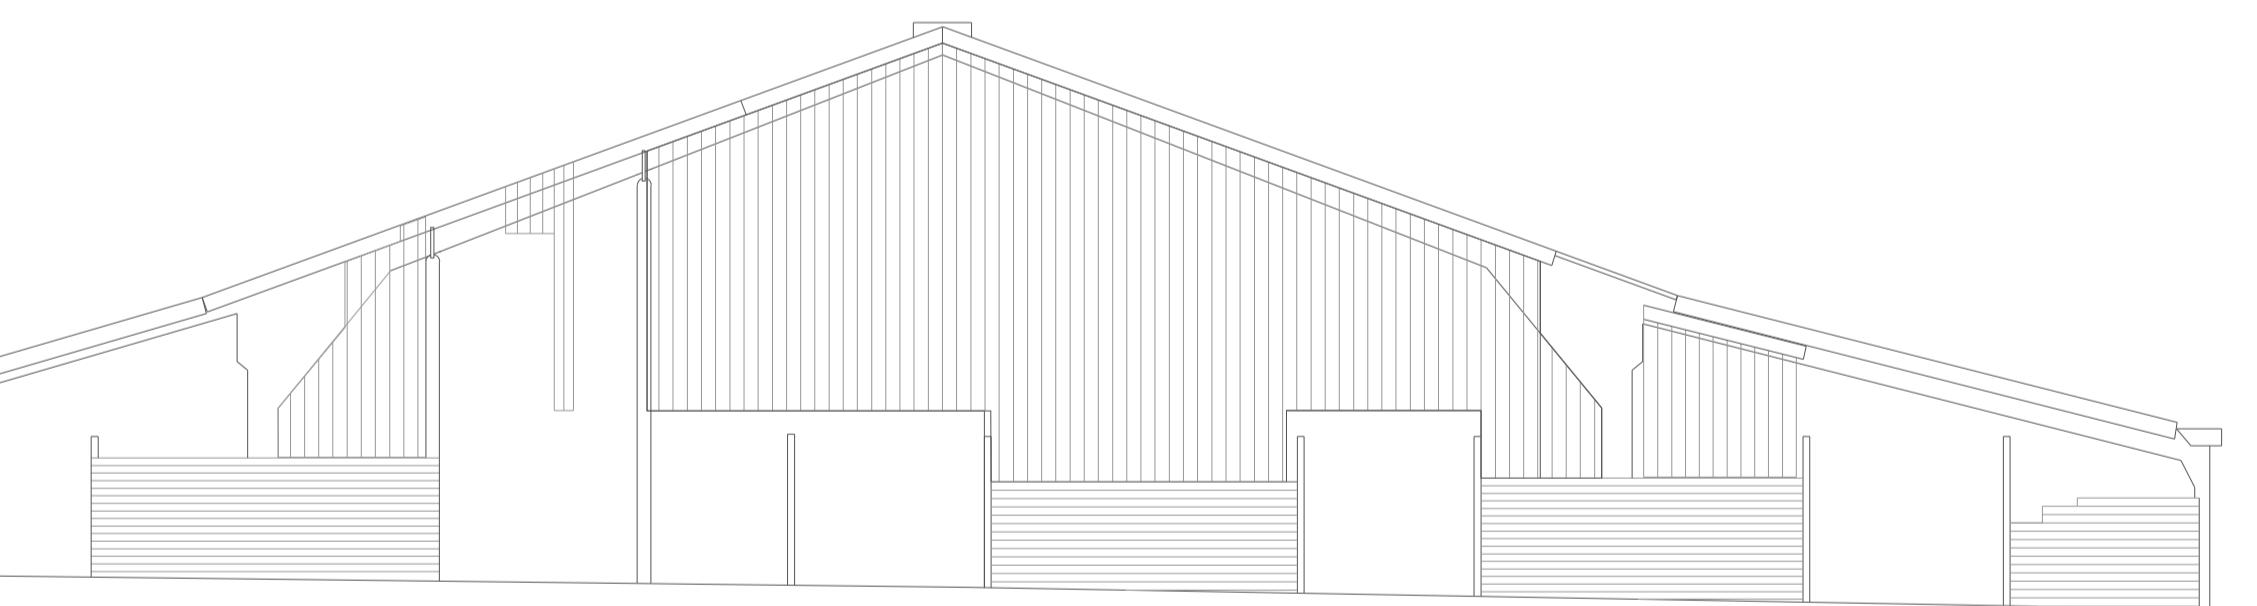


Existing South Facing Elevation - Building 1

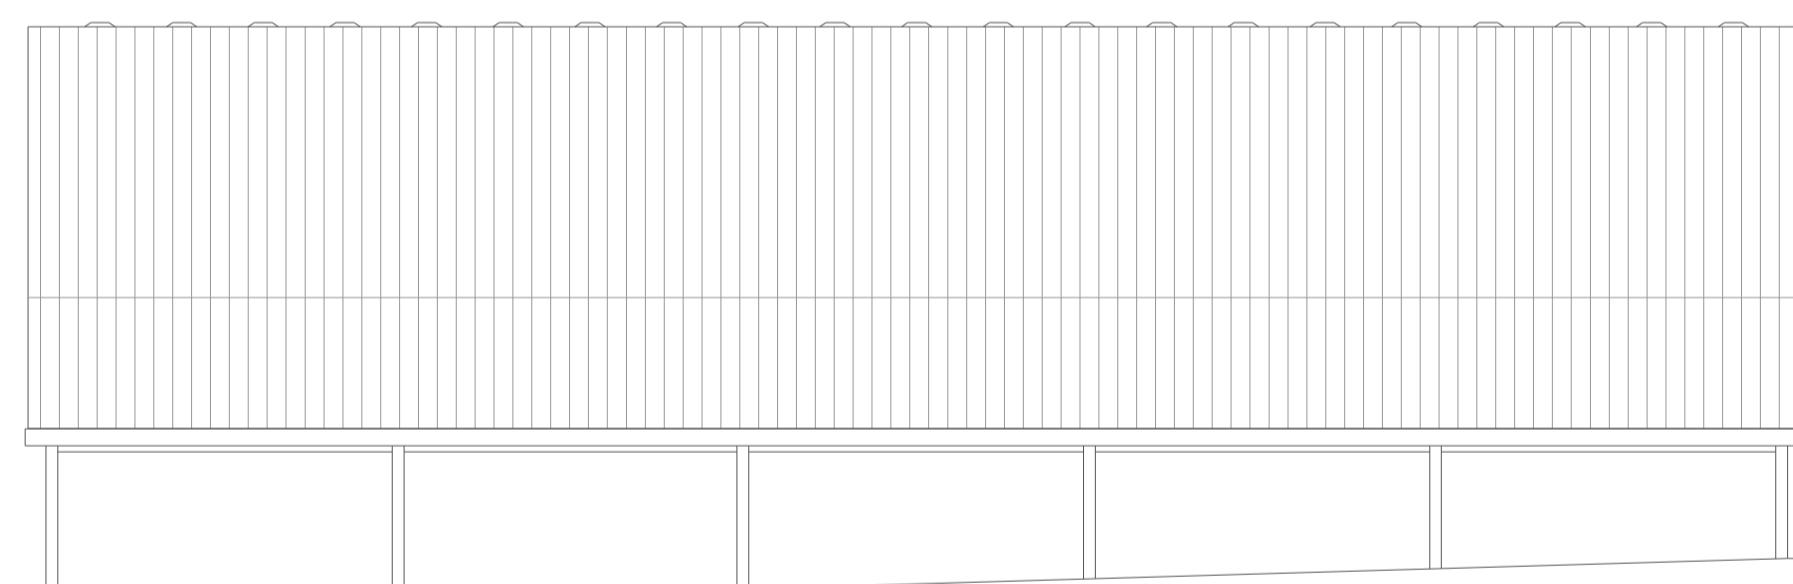

Existing East Facing Elevation - Building 1

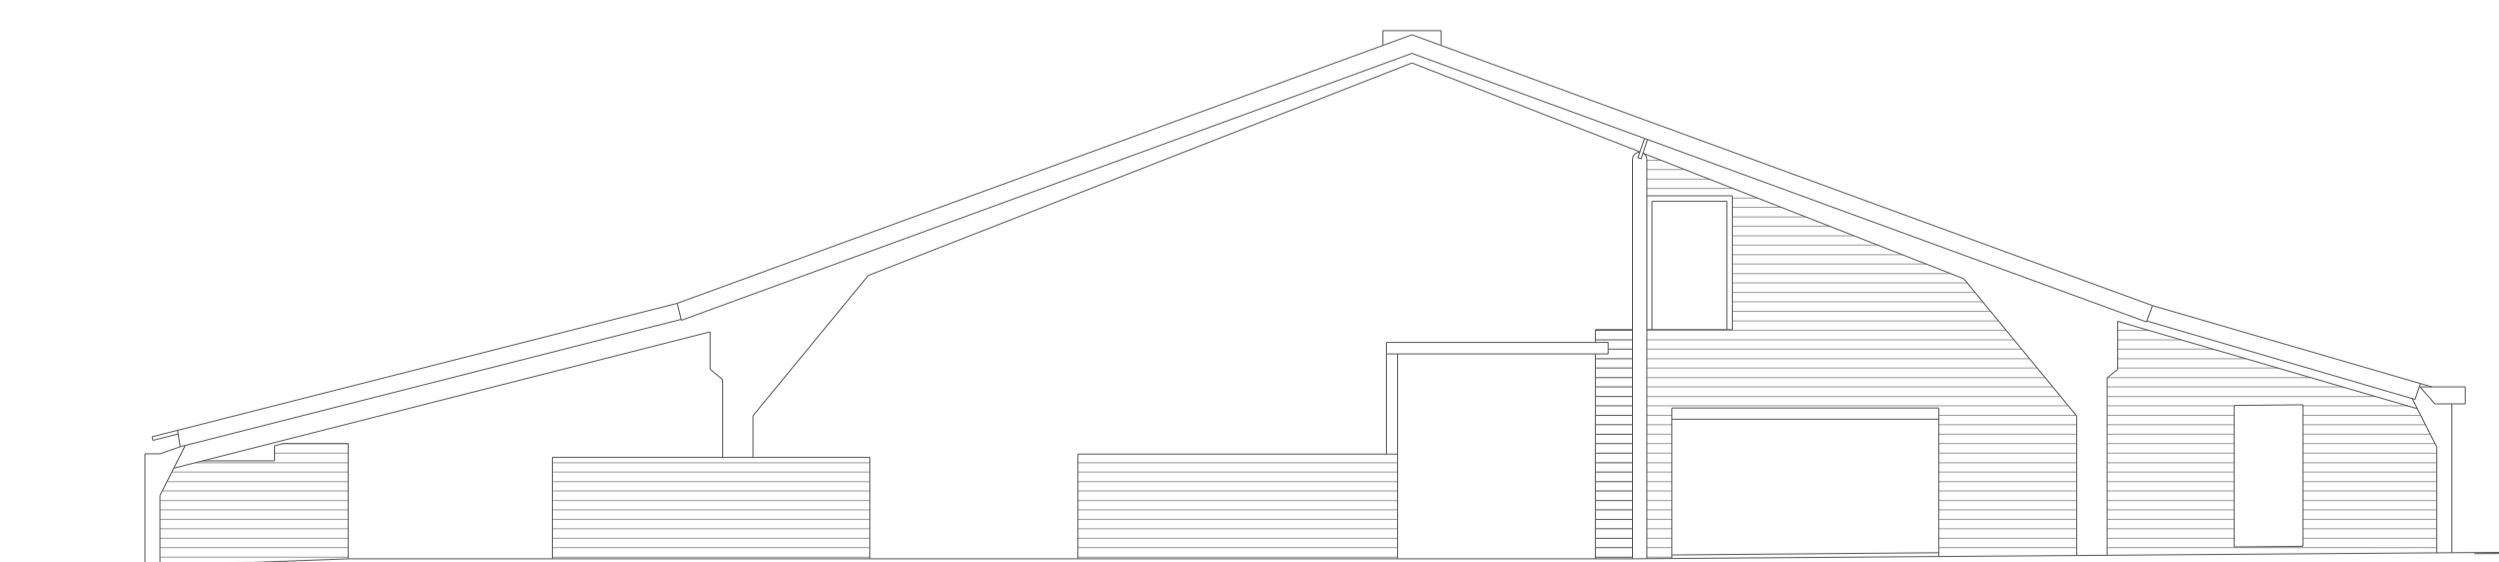

Existing North Facing Elevation - Building 1

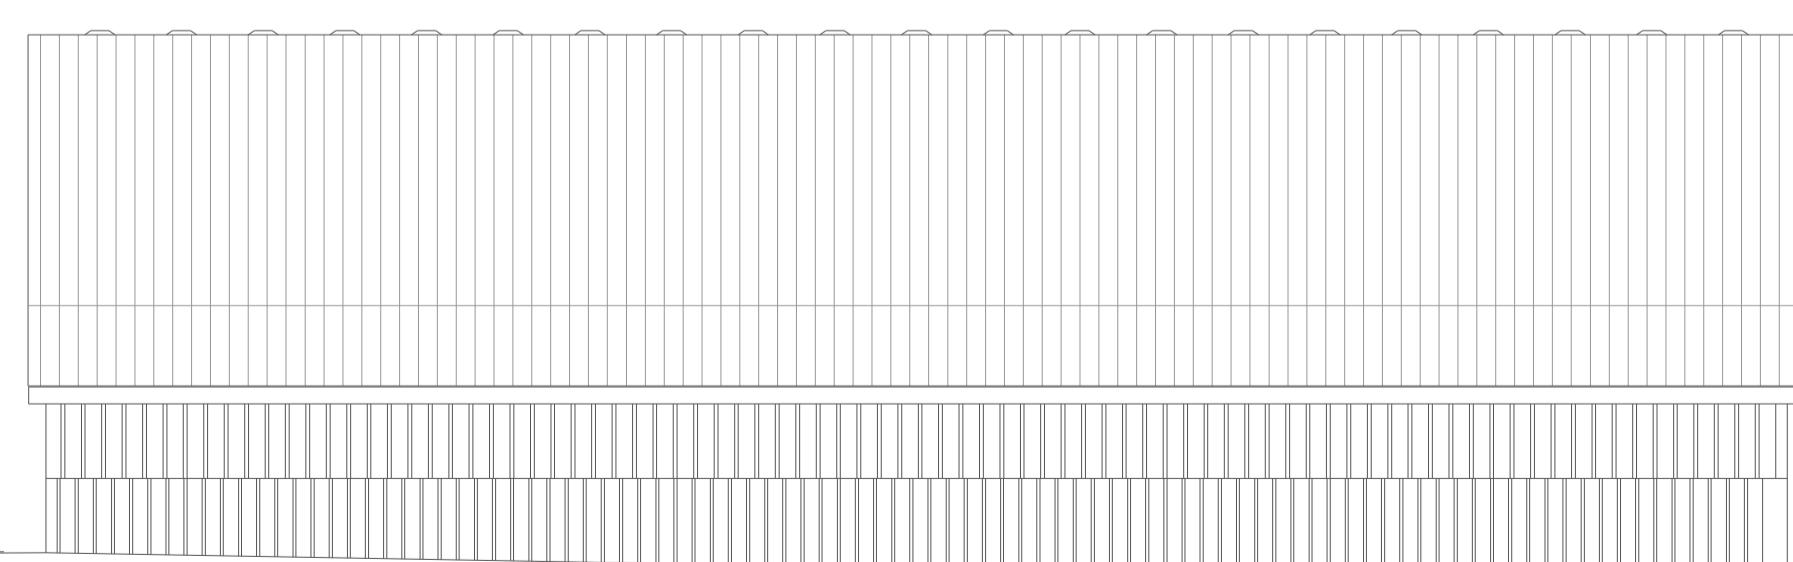

Existing West Facing Elevation - Building 1

REV BY DATE DETAILS

SCALE @ A1 -1:100



CLIENT

Lee Goossens
Hammerpond Lane, Horsham, RH13 6PE

PROJECT

Jackson's Farm - Demolition of Barns - 3 new
Build Houses

DRAWN BY

LKH

CHECKED BY

LKH

PLANNING

DRAWING TITLE

Existing Elevations - Building 1

DATE

05.01.24

DRAWING NUMBER

259101-103

REVISION

--

+44 (0)116 482 9284

www.lloydharden.co.uk