




**LLOYD
HARDEN**

Design • Planning • Architecture

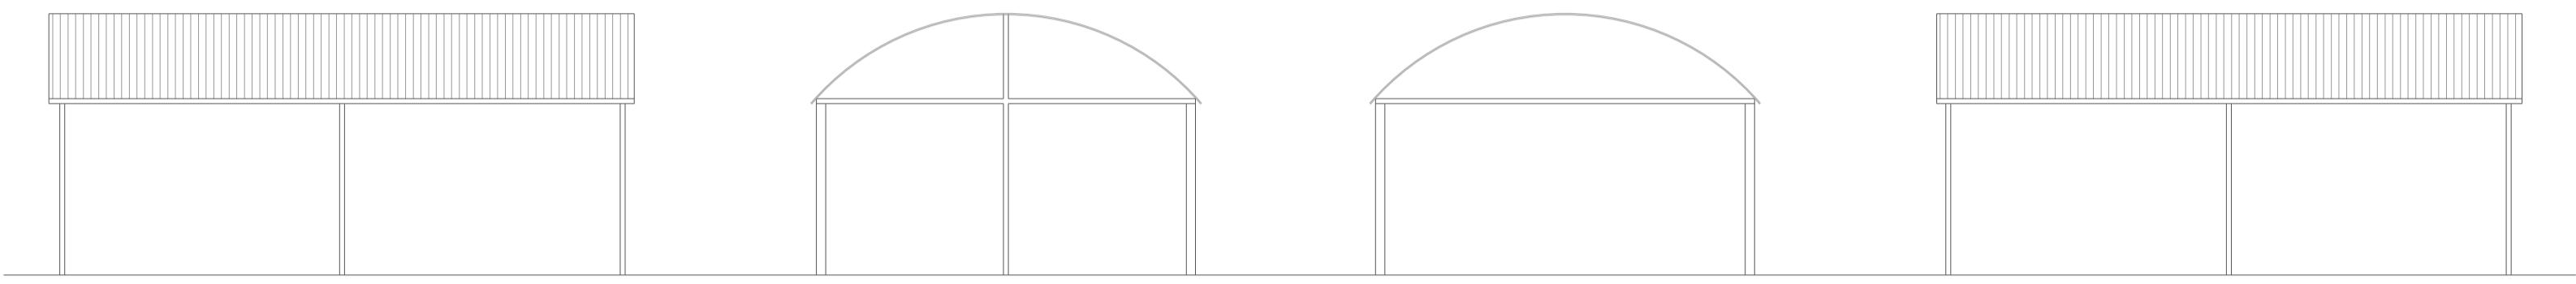


Existing West Facing
Elevation - Building 3

Existing South Facing
Elevation - Building 3


Existing North Facing
Elevation - Building 3

Existing East Facing
Elevation - Building 3

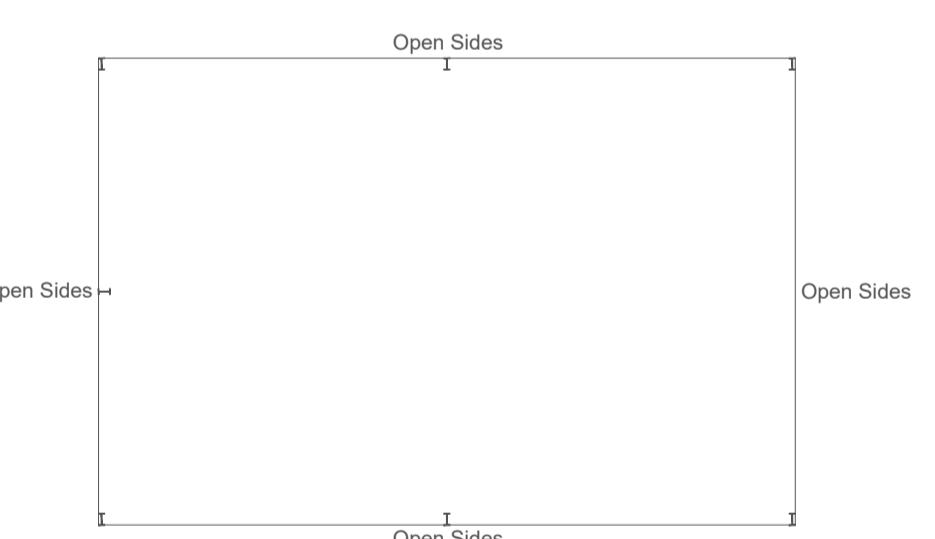

Existing Floor plan - Building 3


Building 3 GIA - 56.8.8M2

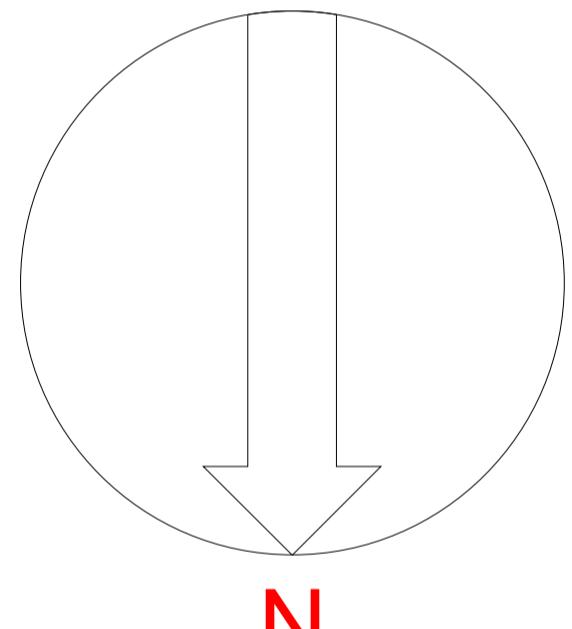

N

REV BY DATE DETAILS

SCALE @ A1 -1:200

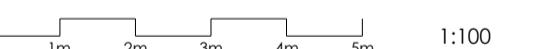

CLIENT

Lee Goossens
Hammerpond Lane, Horsham, RH13 6PE

PROJECT

Jackson's Farm - Demolition of Barns - 3 new
Build Houses

DRAWN BY
LKH

CHECKED BY
LKH

PLANNING

DRAWING TITLE
Existing Plans & Elevations - Building 3

DATE 05.01.24 **DRAWING NUMBER** 259101-105 **REVISION** --

+ +44 (0)116 482 9284 **www.lloydharden.co.uk**