

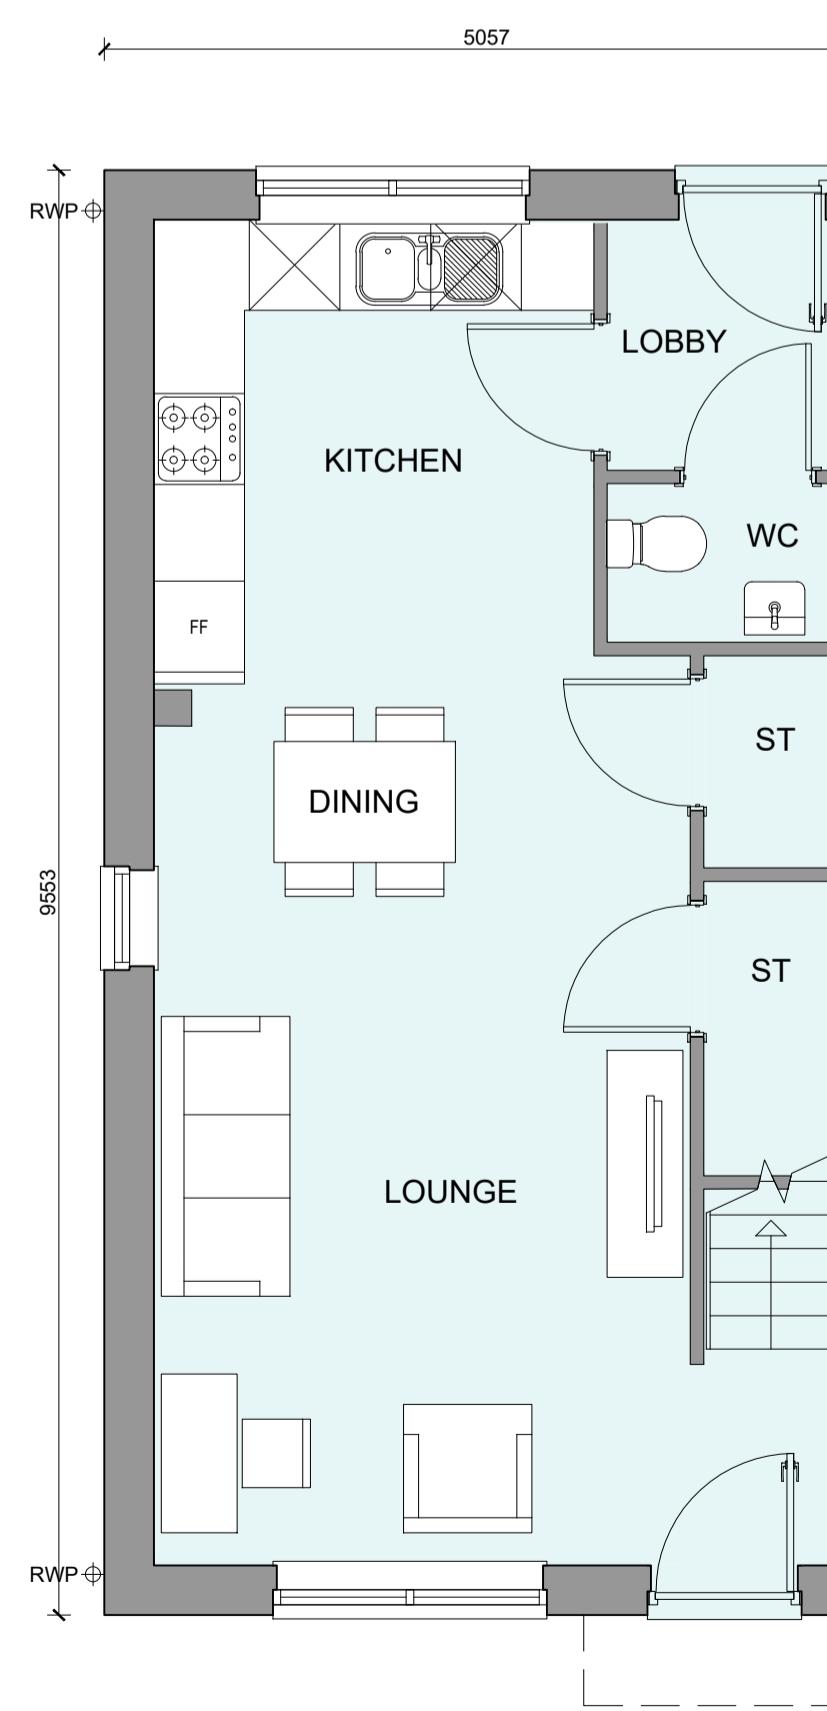
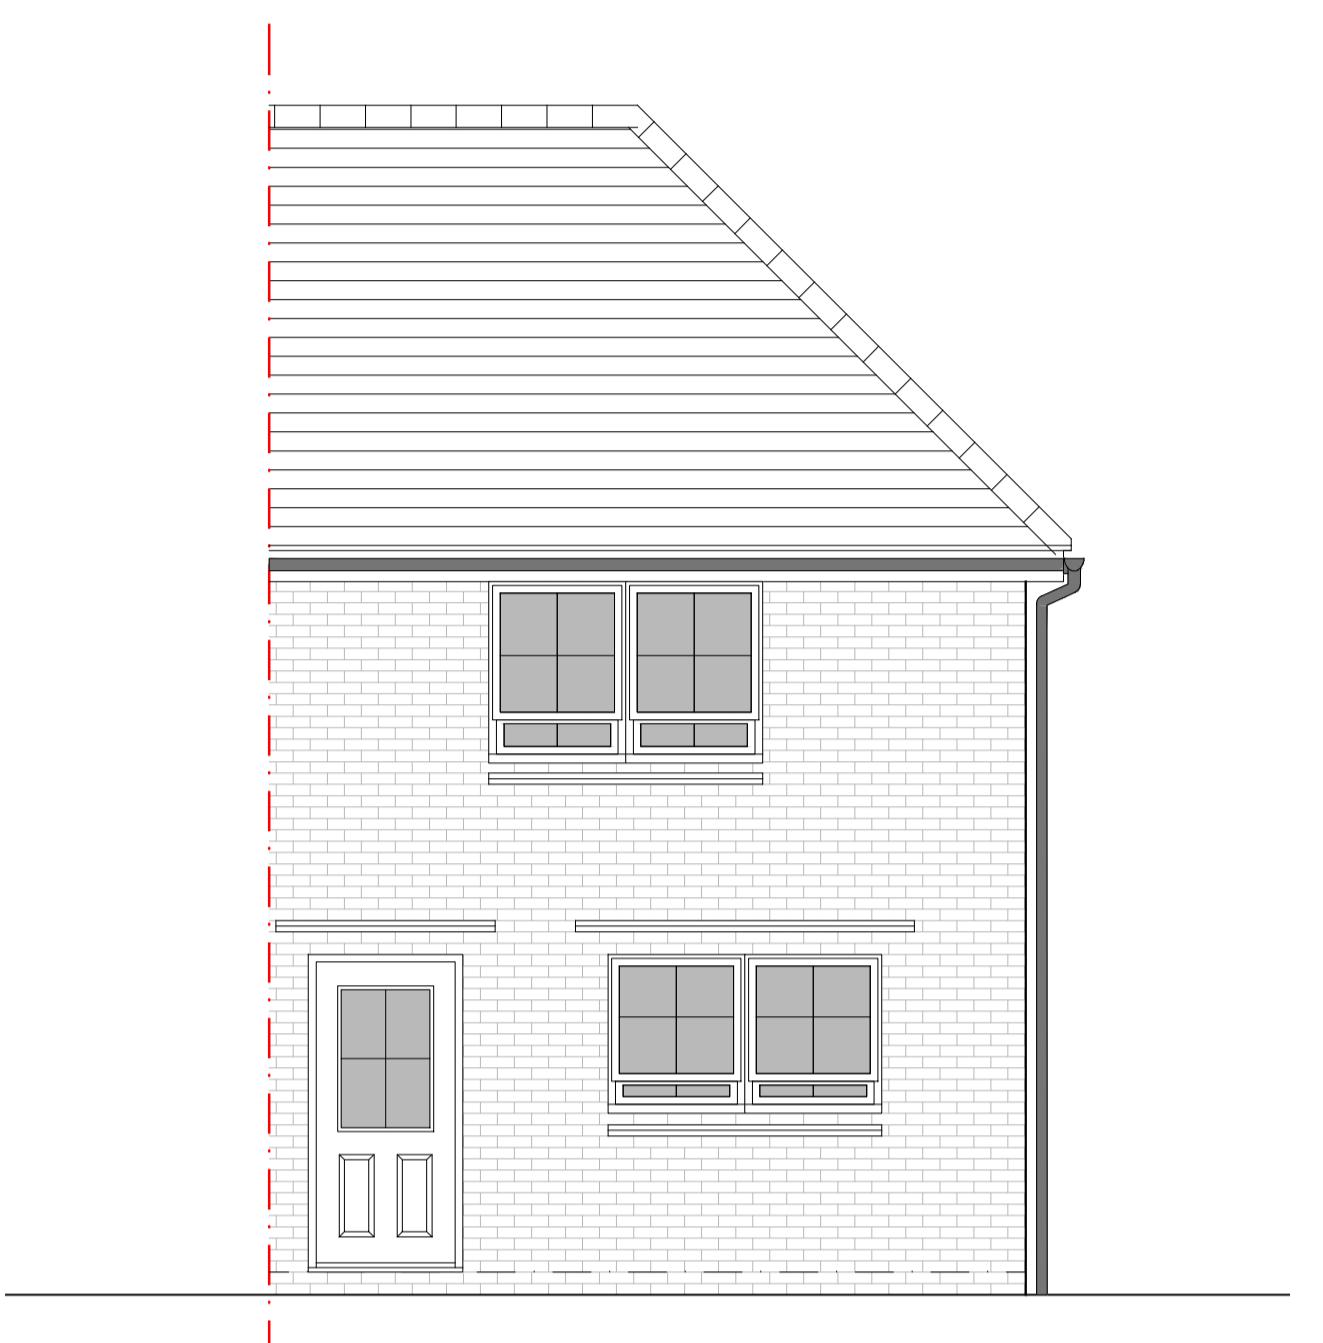


NEW PLACE FARM, PULBOROUGH


PROPOSED HOUSETYPE PLANS & ELEVATIONS - HOUSE TYPE YH50 (END TERRACE)

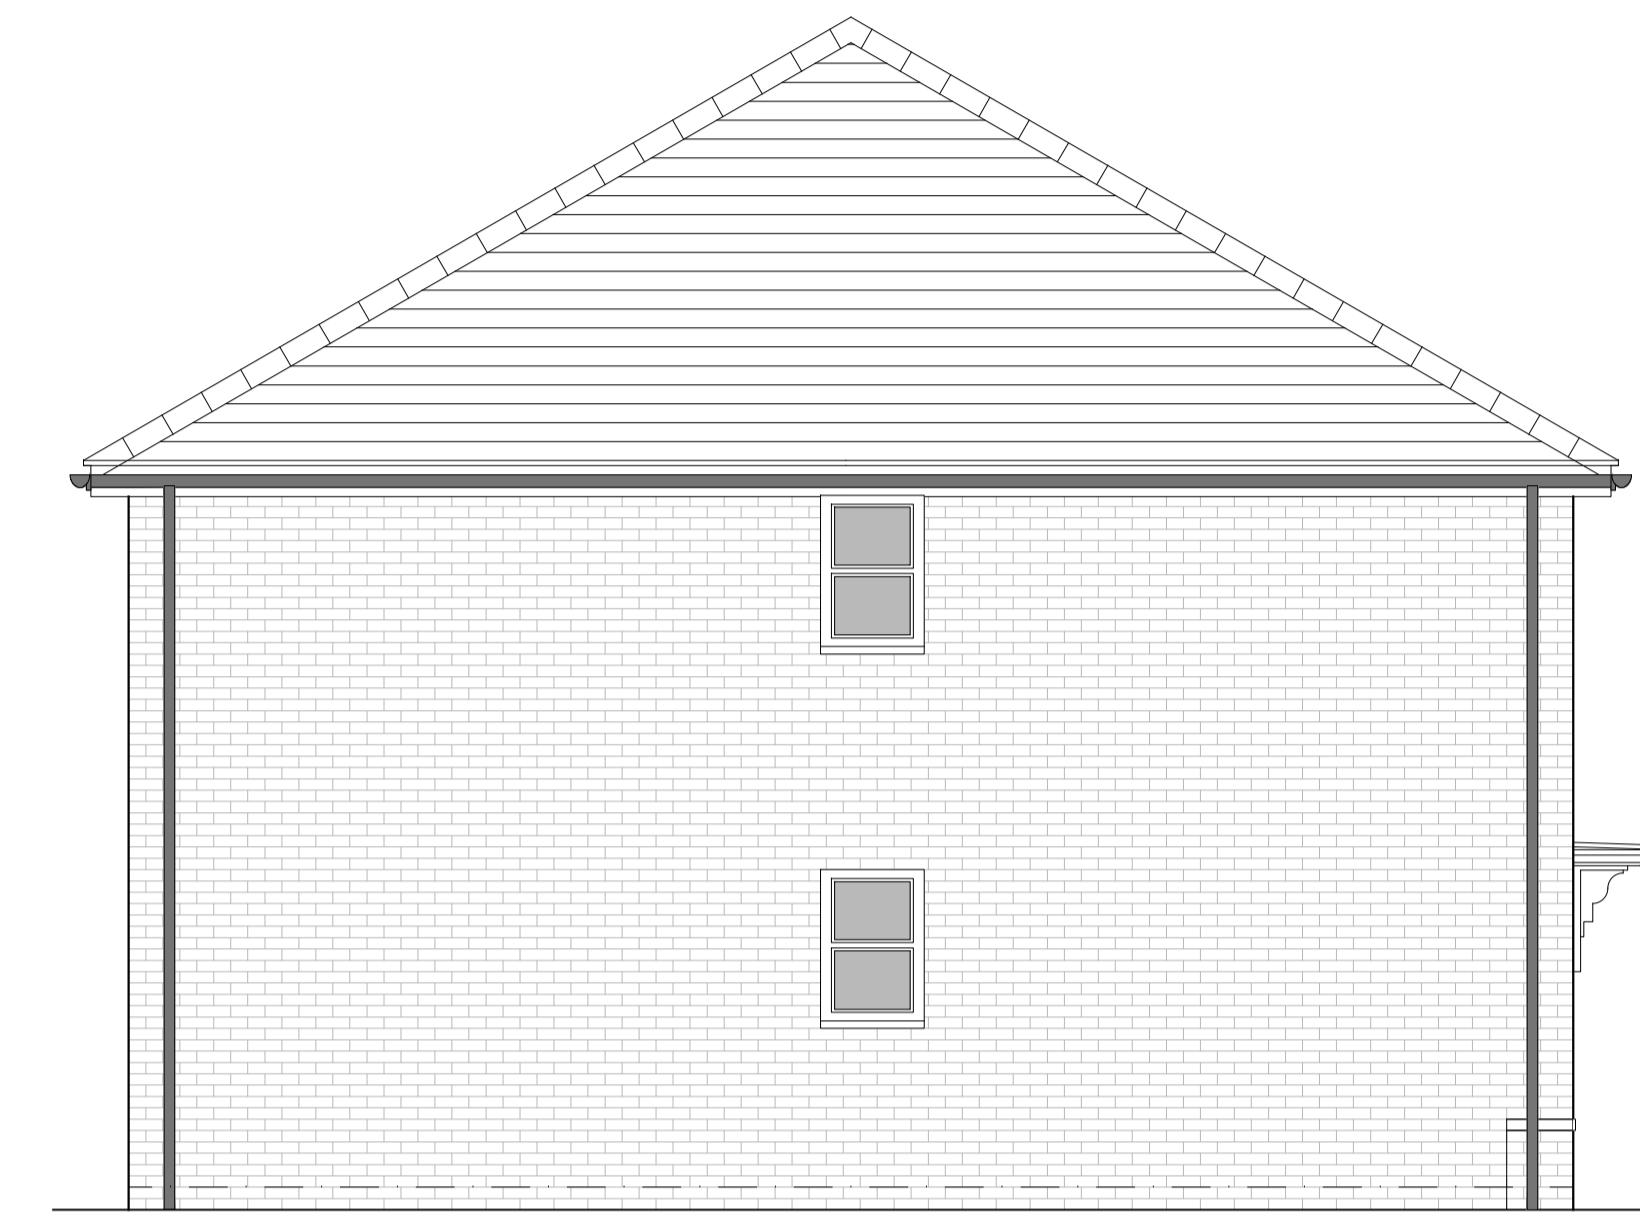

GROUND FLOOR PLAN

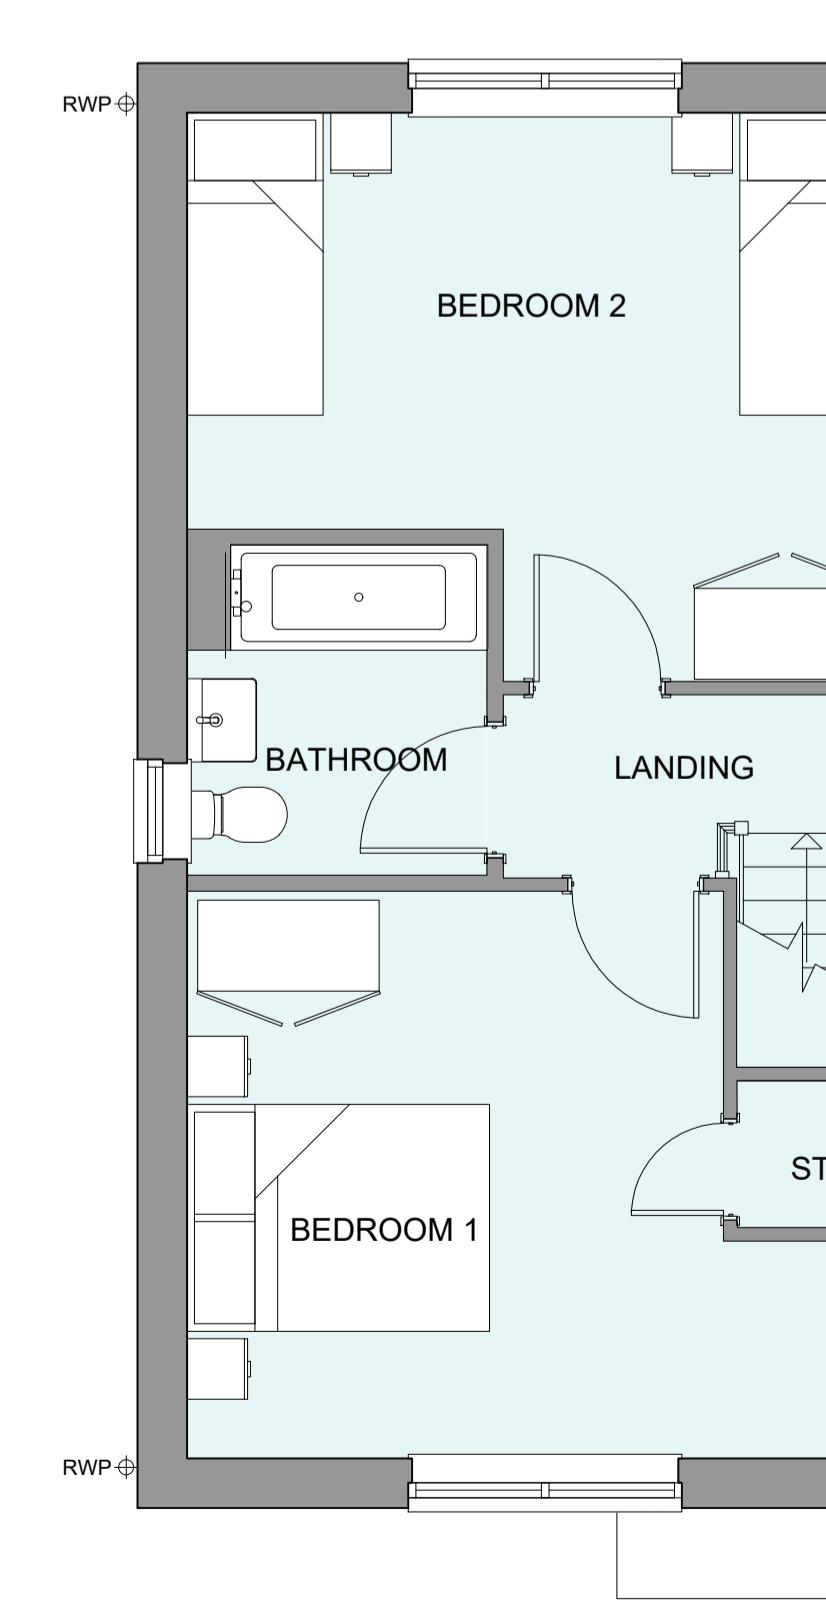

FIRST FLOOR PLAN

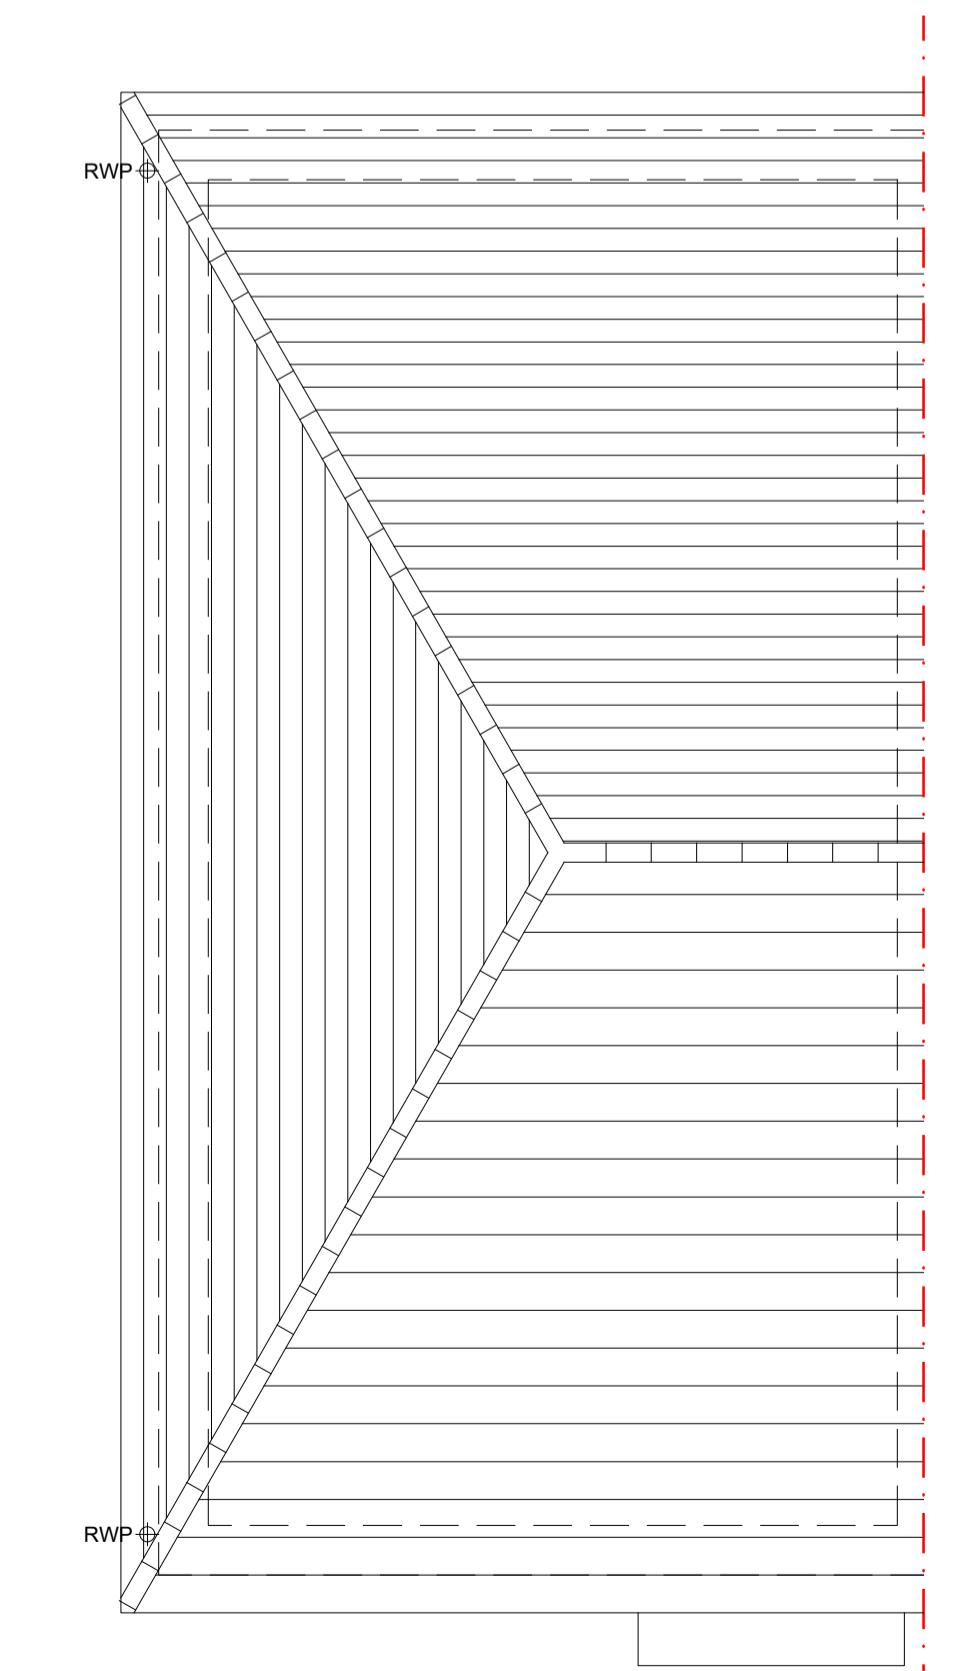

ROOF PLAN

Rev:	Date:	Amendment:	Initials:
Project: NEW PLACE FARM PULBOROUGH			
Client: BARRATT DAVID WILSON (SOUTHERN COUNTIES)			
Drawing: PROPOSED HOUSETYPE PLANS & ELEVATIONS			
HOUSE TYPE YH50 (END TERRACE)			
Drawing no:	24.1874.4150	Rev:	-
Scale@A1:	1:50	Date:	SEP 24
Drawn:	CLP	Checked:	GB
finc Architects Ltd			
T: +44 (0)1245 933988			
W: www.fincarchitects.com			
E: company@fincarchitects.com			

PLANNING ISSUE

Disclaimer: © FINC Architects Limited holds the copyright to all the information contained within this drawing. It is not to be reproduced and must not be copied or used for the purpose it was originally supplied.

All dimensions and measurements to be checked on site.

Do not measure from this drawing. This drawing is to be printed in colour.

HOUSETYPE VARIATIONS	
PLOT NUMBERS:	AS DRAWN - P86, P99, P100, P103, P107, P114, P129, P146
HANDED:	- P98, P102, P108, P113, P128, P148
MATERIALS:	WALLS - BRICK WALLS (TREATMENT) - FENESTRATION - UPVC OBSCURE WINDOWS - BATHROOMS & ENSUITES EXTERNAL DOORS - UPVC OBSCURE DOORS - ROOF - TILE GUTTERING & DOWNPPIPES - UPVC FASCIA & SOFFITS - UPVC
WINDOW OMISSION:	PLOT(S) - N/A
AREA OF UNIT (GIA):	80sqm 866sqft
B. REGS PART M:	M4(1)
NDSS COMPLIANT:	NO
CHARACTER AREA:	N/A