



HOUSETYPE VARIATIONS		
PLOT NUMBERS:	AS DRAWN	- P16
	HANDED	- P1, P65, P69, P72, P133
MATERIALS:	WALLS	- BRICK
	WALLS (TREATMENT)	-
	FENESTRATION	- UPVC
	OBSCURE WINDOWS	- BATHROOMS & ENSUITES
	EXTERNAL DOORS	- UPVC
	OBSCURE DOORS	-
	ROOF	- TILE
	GUTTERING & DOWNPPIPES	- UPVC
	FASCIA & SOFFITS	- UPVC
WINDOW OMISSION*:	PLOT(S)	- N/A
AREA OF UNIT (GIA):	93sqm	1001sqft
B. REGS PART M:	M4(1)	
NDSS COMPLIANT:	NO	
CHARACTER AREA:	N/A	

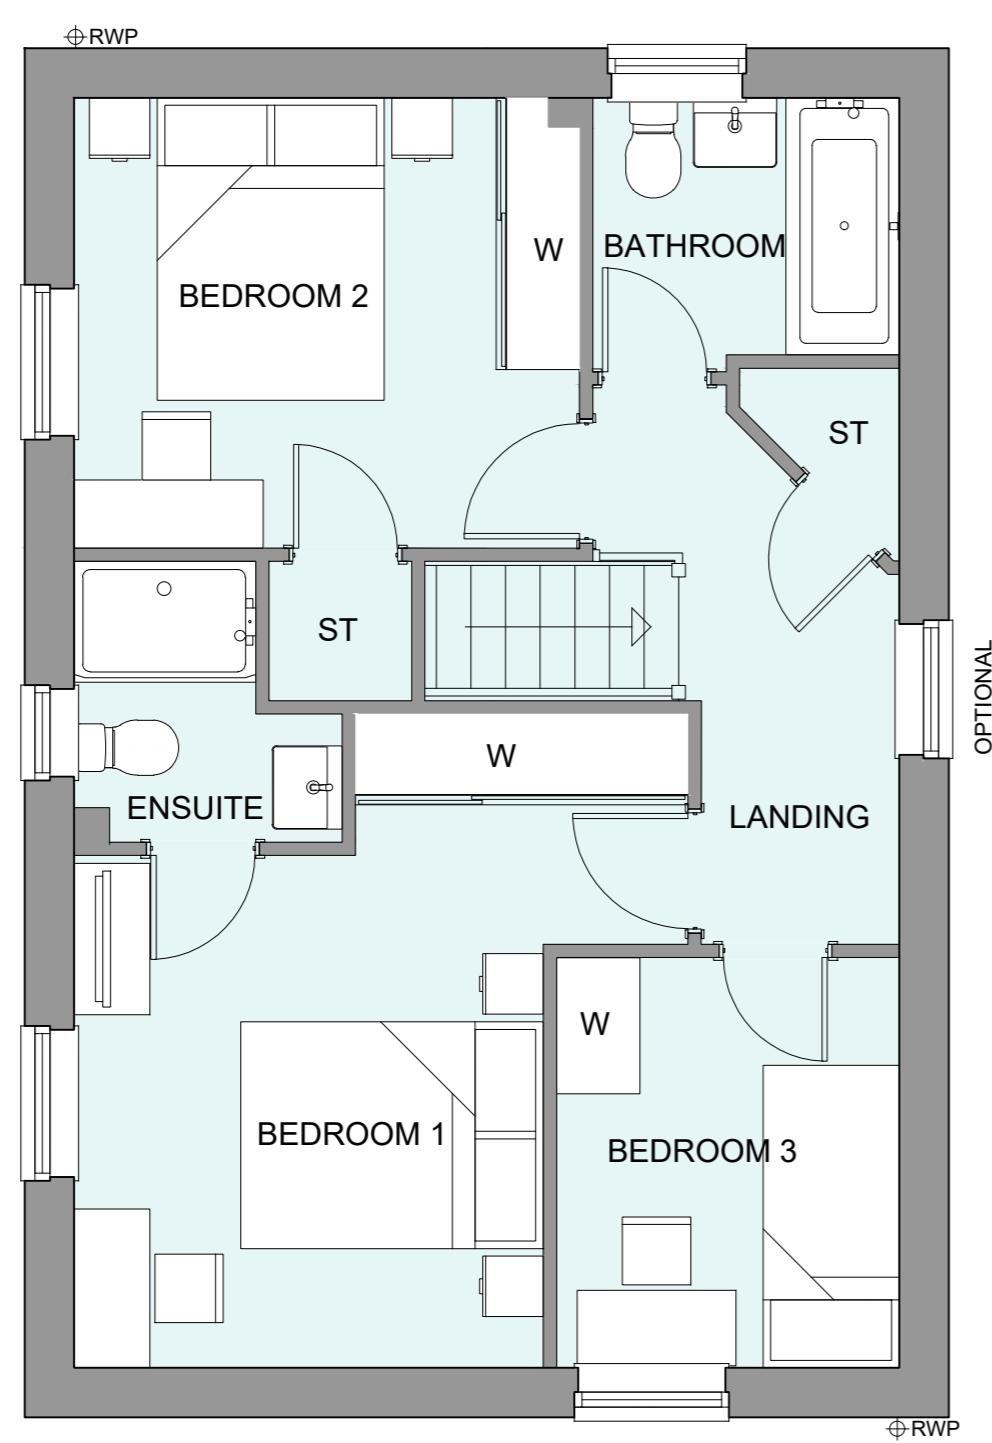

FIRST FLOOR PLAN

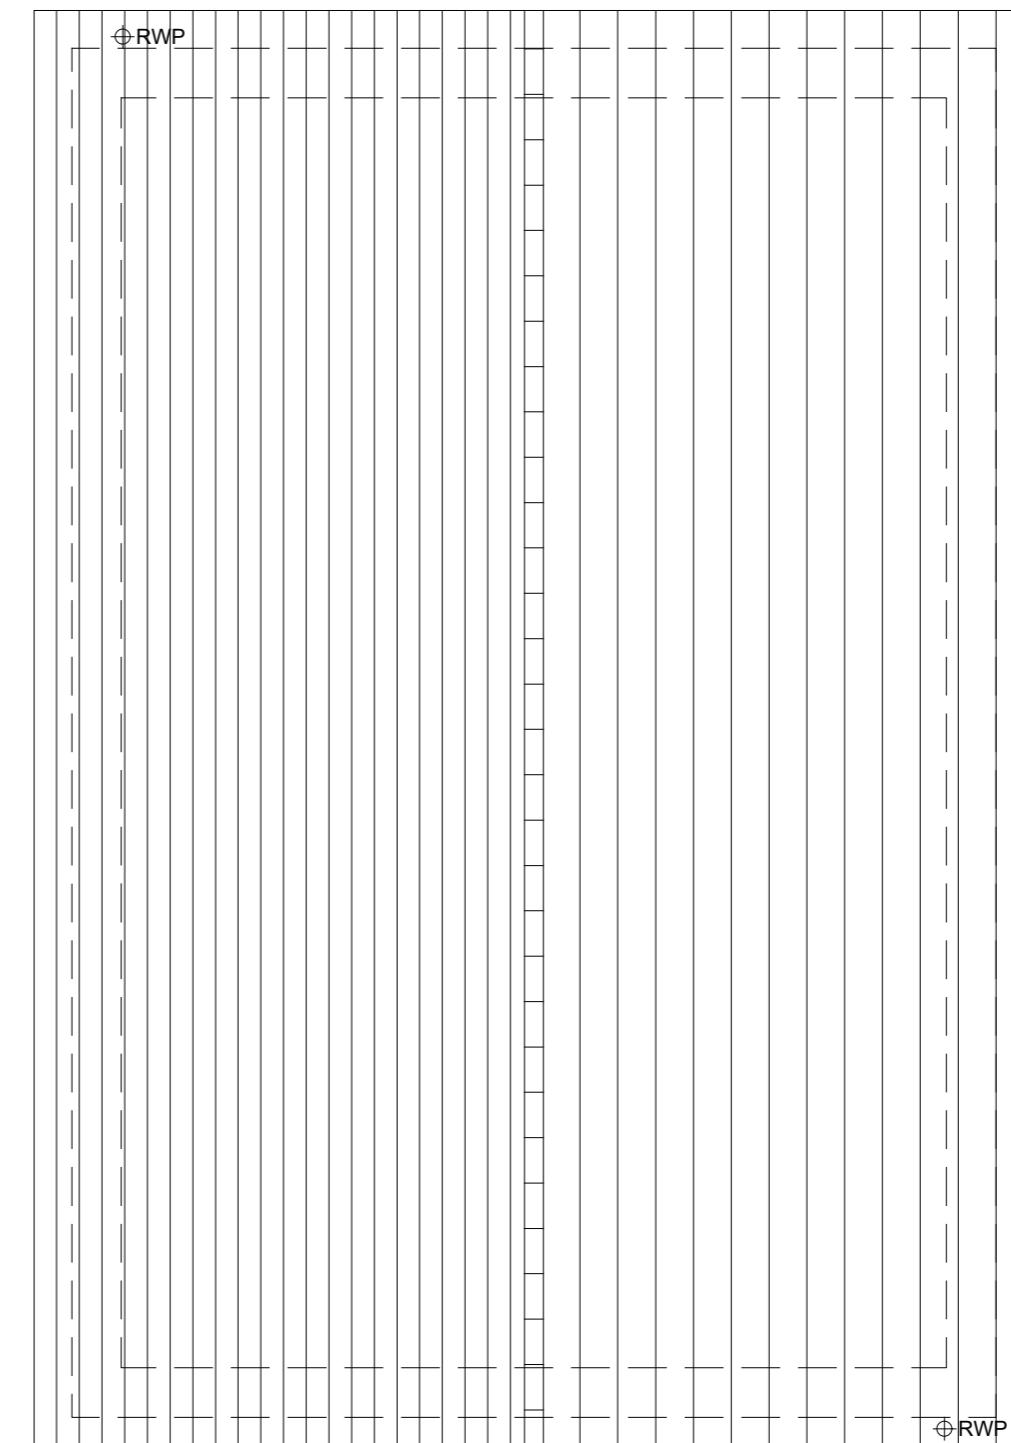

ROOF PLAN

Rev	Date	Amendment	Initials
Project: NEW PLACE FARM PULBOROUGH			
Client: BARRATT DAVID WILSON (SOUTHERN COUNTIES)			
Drawing: PROPOSED HOUSETYPE PLANS			
HOUSE TYPE HADLEY (DETACHED)			
Rev:	24.1874.4200	Date:	SEP 24
Scale@A1:	1:50	Drawn:	CLP
Checked:	GB		
finc Architects Ltd 61-63 New London Road Chelmsford Essex CM2 0ND T: +44 (0)1245 933988 W: www.fincarchitects.com E: company@fincarchitects.com			
<small>© FINC Architects Limited holds the copyright to all the information contained within this document and their written consent must be obtained before copying or using the data other than for the purpose it was originally supplied.</small>			
<small>All dimensions and measurements to be checked on site. Do not scale from this drawing. This drawing is to be printed in colour.</small>			