



HOUSETYPE VARIATIONS	
PLOT NUMBERS:	AS DRAWN - P18, P24, 42, P61, P71, P118, P124, P134
HANDED:	- P2, P20, P28, P31, P33, P34, P47, P51, P53, P57, P70, P73, P82, P117, P126
MATERIALS:	WALLS - BRICK WALLS (TREATMENT) - FENESTRATION - UPVC OBSCURE WINDOWS - BATHROOMS & ENSUITES EXTERNAL DOORS - UPVC OBSCURE DOORS - ROOF - TILE GUTTERING & DOWNPPIPES - UPVC FASCIA & SOFFITS - UPVC
WINDOW OMISSION*:	PLOT(S) - N/A
AREA OF UNIT (GIA):	117sqm 1260sqft
B. REGS PART M:	M4(1)
NDSS COMPLIANT:	NO
CHARACTER AREA:	N/A

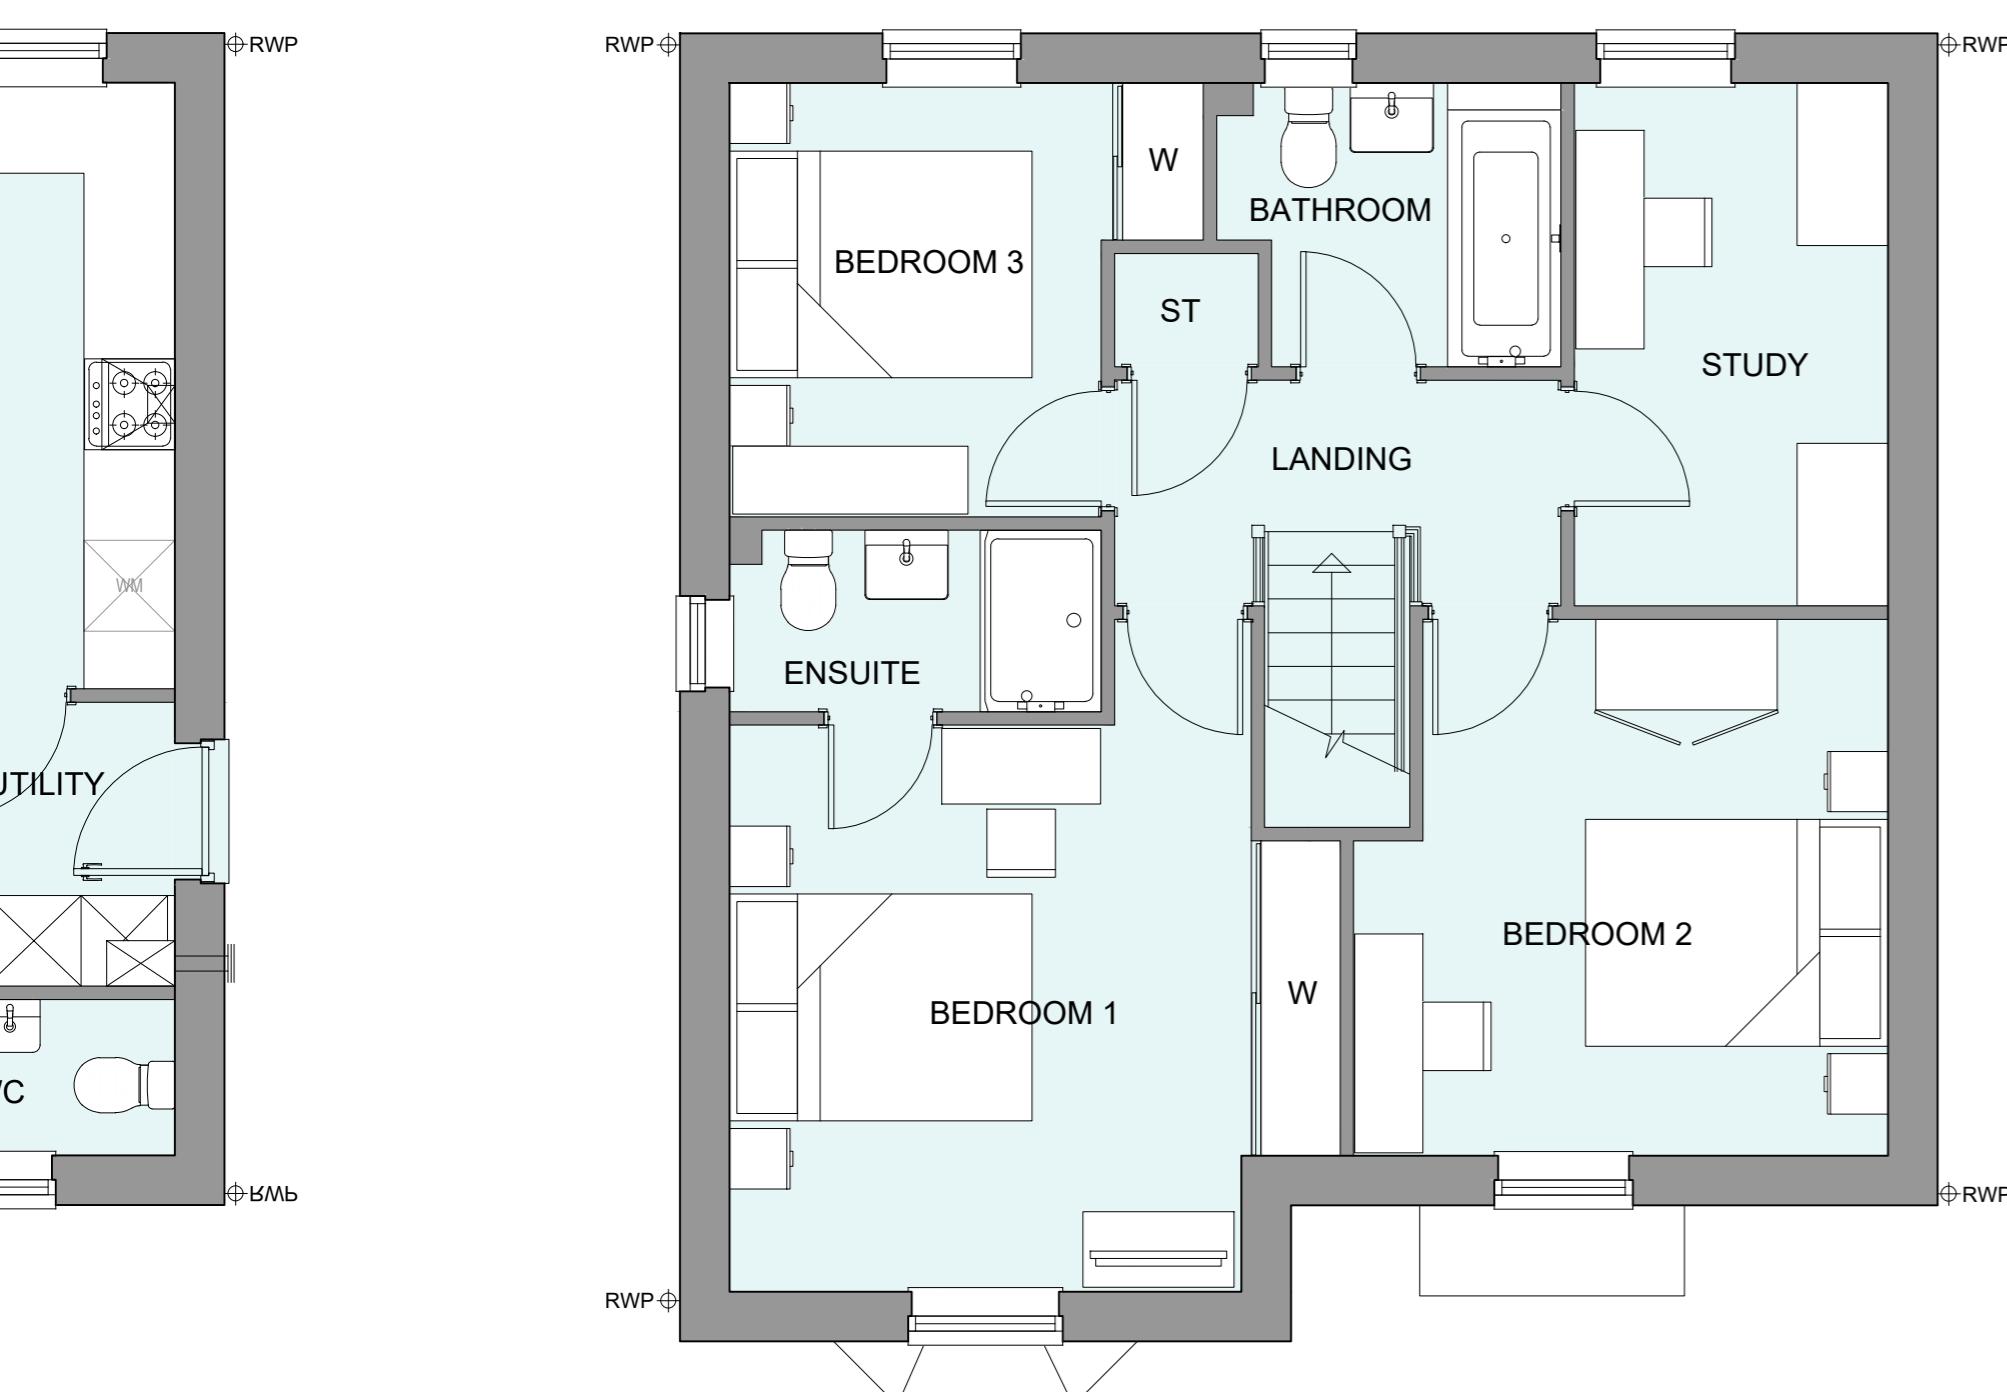

FIRST FLOOR PLAN

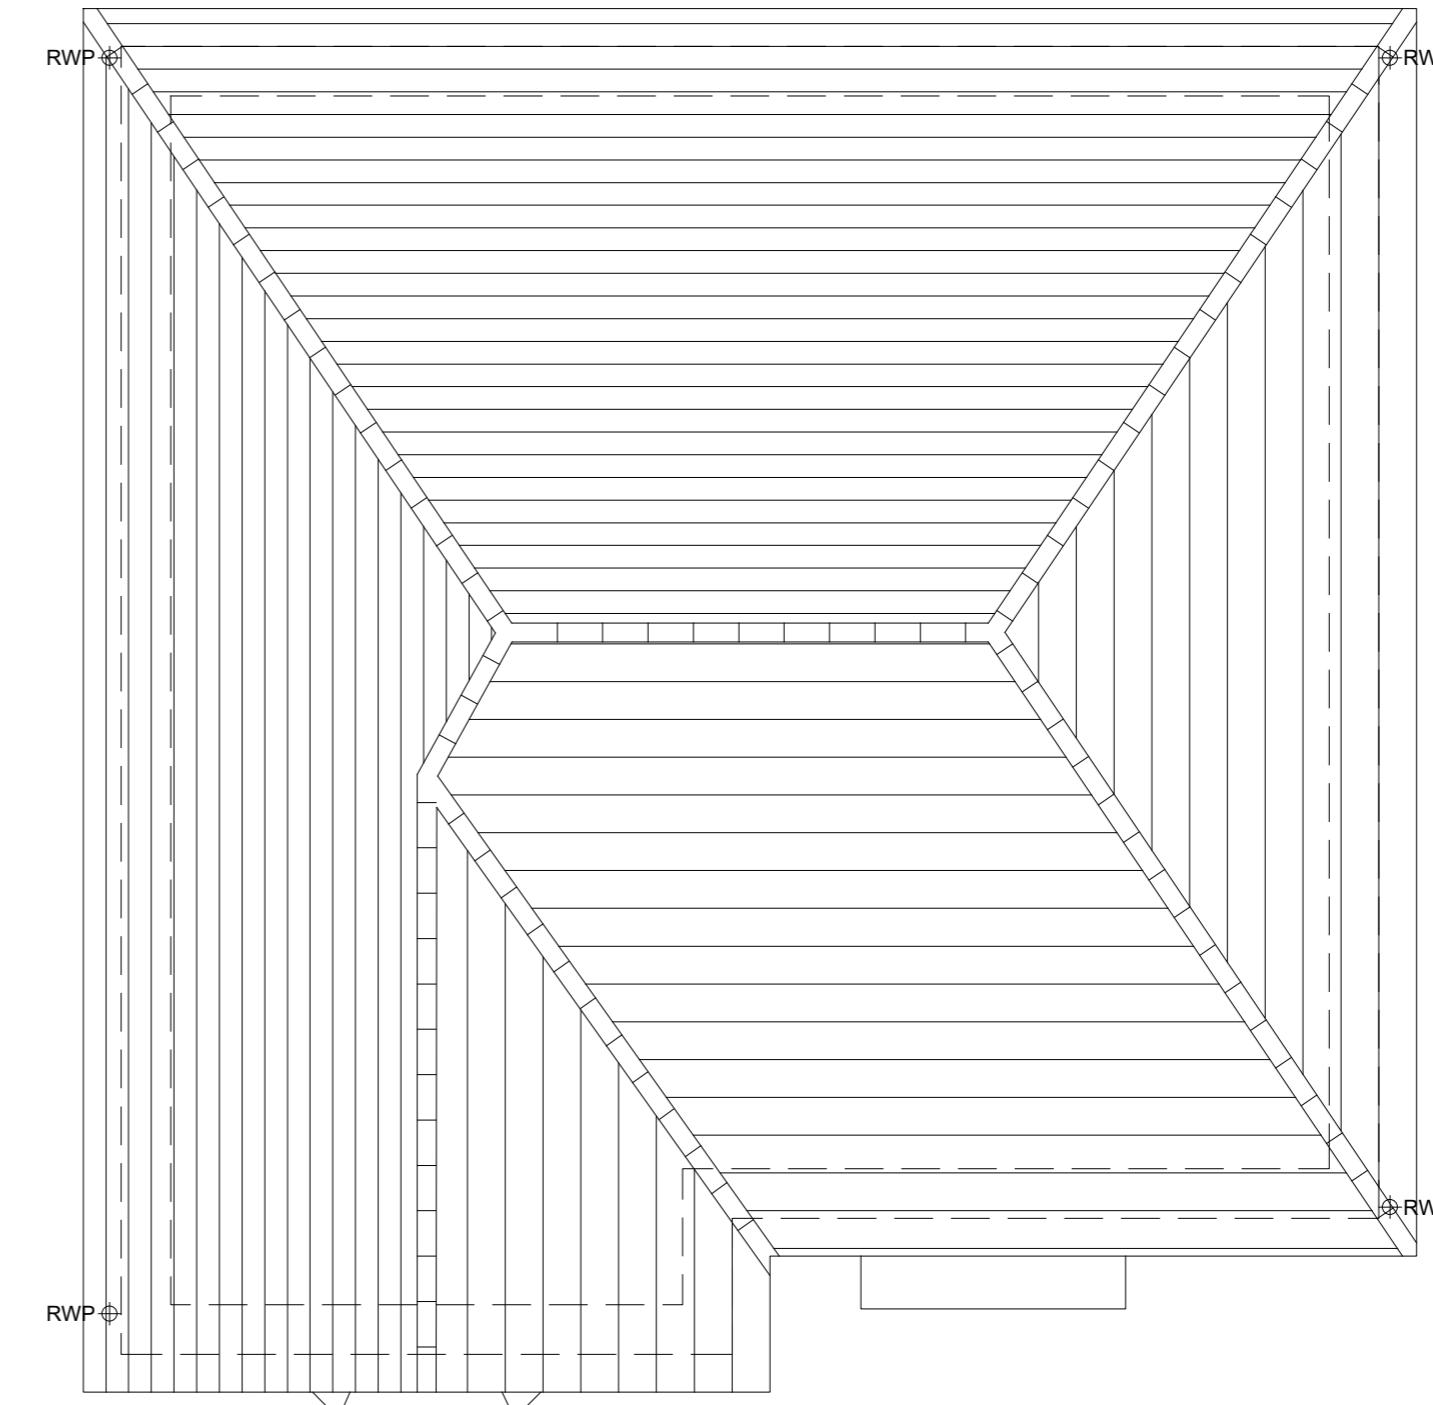

ROOF PLAN

Rev	Date	Amendment	Initials
Project: NEW PLACE FARM PULBOROUGH			
Client: BARRATT DAVID WILSON (SOUTHERN COUNTIES)			
Drawing: PROPOSED HOUSETYPE PLANS			
HOUSE TYPE SHENTON			
Drawing no:	Rev:	-	
24.1874.4400			
Scale@A1: 1:50	Date: SEP 24	Drawn: CLP	Checked: GB
finc Architects Ltd 61-63 New London Road Chelmsford Essex CM2 0ND T: +44 (0)1245 933988 W: www.fincarchitects.com E: company@fincarchitects.com			

© FINC Architects Limited holds the copyright to all the information contained within this document and their written consent must be obtained before copying or using the data other than for the purpose it was originally supplied.

All dimensions and measurements to be checked on site.
Do not scale from this drawing. This drawing is to be printed in colour.