



Ground Floor Plan

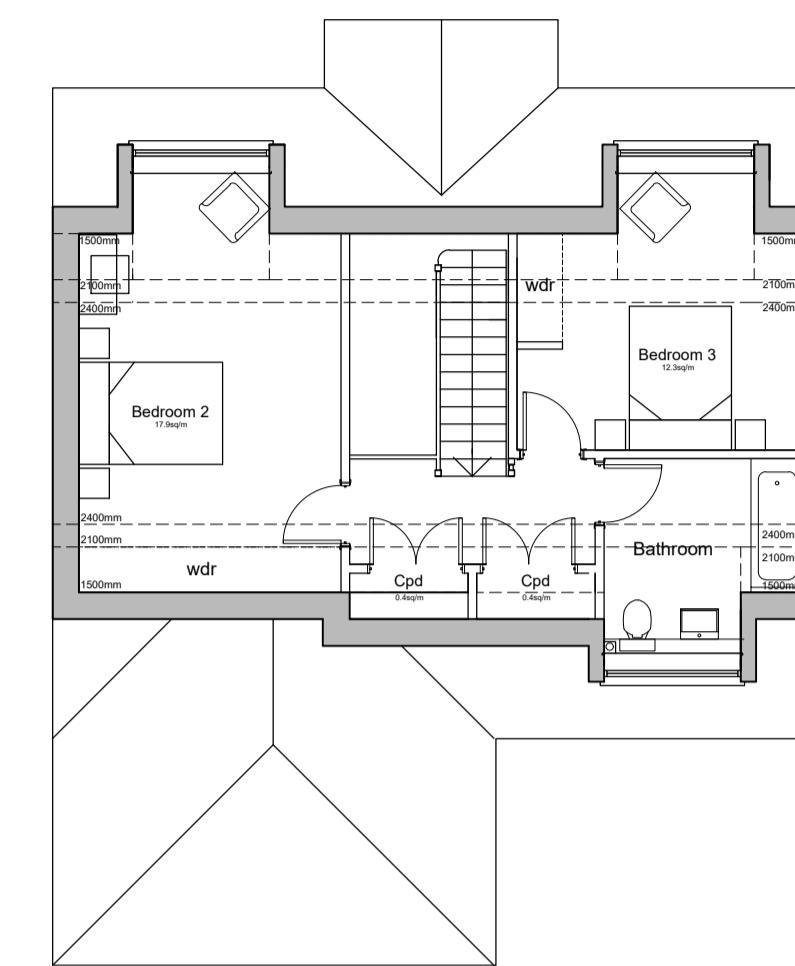

First Floor Plan

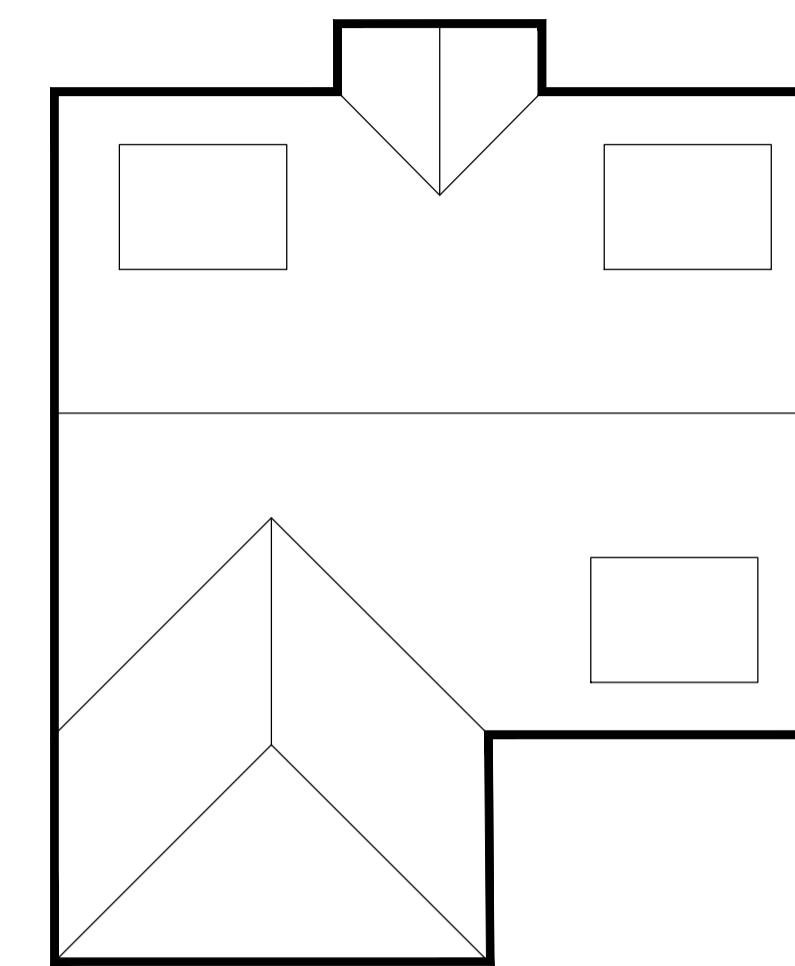


Roof Plan

Type: New Housetype A  
 Plot 25  
 Plot 24 Handled  
 3-Bedroom 6-Person Chalet + Study  
 141.8sqm / 1526 sqft GIA [to finishes and inc. void space over stairs]  
 A minimum of 2.5 sqm storage provided in accordance with NDSS requirements.

Unit 25 - Brick and Weatherboard



Unit 24 - Brick and Weatherboard

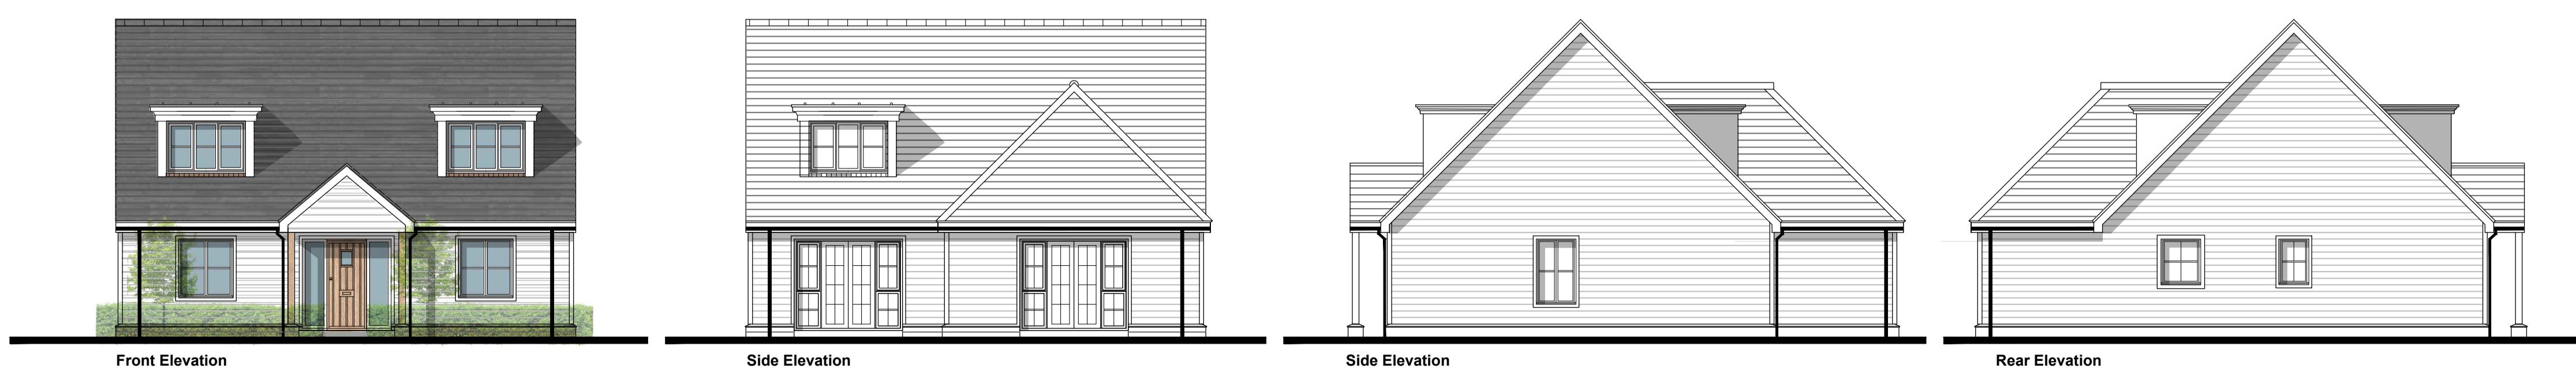

B 20.12.24 Colour added to principal elevation  
 A 18.12.24 Revised following Client feedback.  
 NK TW  
 NK TW

Rev Date Revision Details Dr Ch



Client's Name  
 Elivia Homes

Job Title  
 Land West of Backsettown,  
 Furners Lane, Henfield

Drawing Title  
 Proposed Plans and Elevations  
 New Housetype A

Scale  
 1:100 @ A1 / 1:200 @ A3  
 metres 2 4 6 8 10  
 Drawn NS/LP Checked AK Date 05.12.24

Job No 7227 Drawing No PL-30 Rev B

Status PRELIMINARY