



Ground Floor Plan

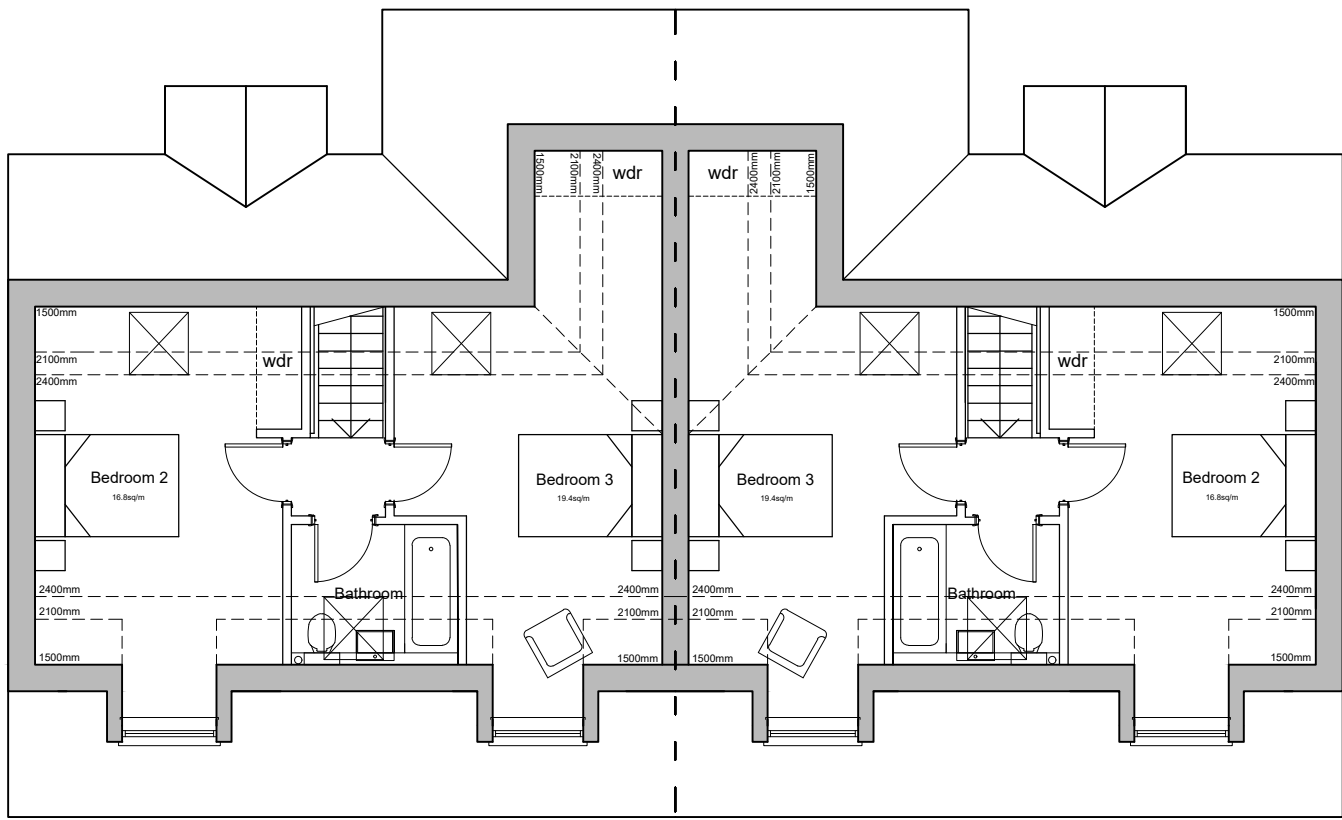

First Floor Plan

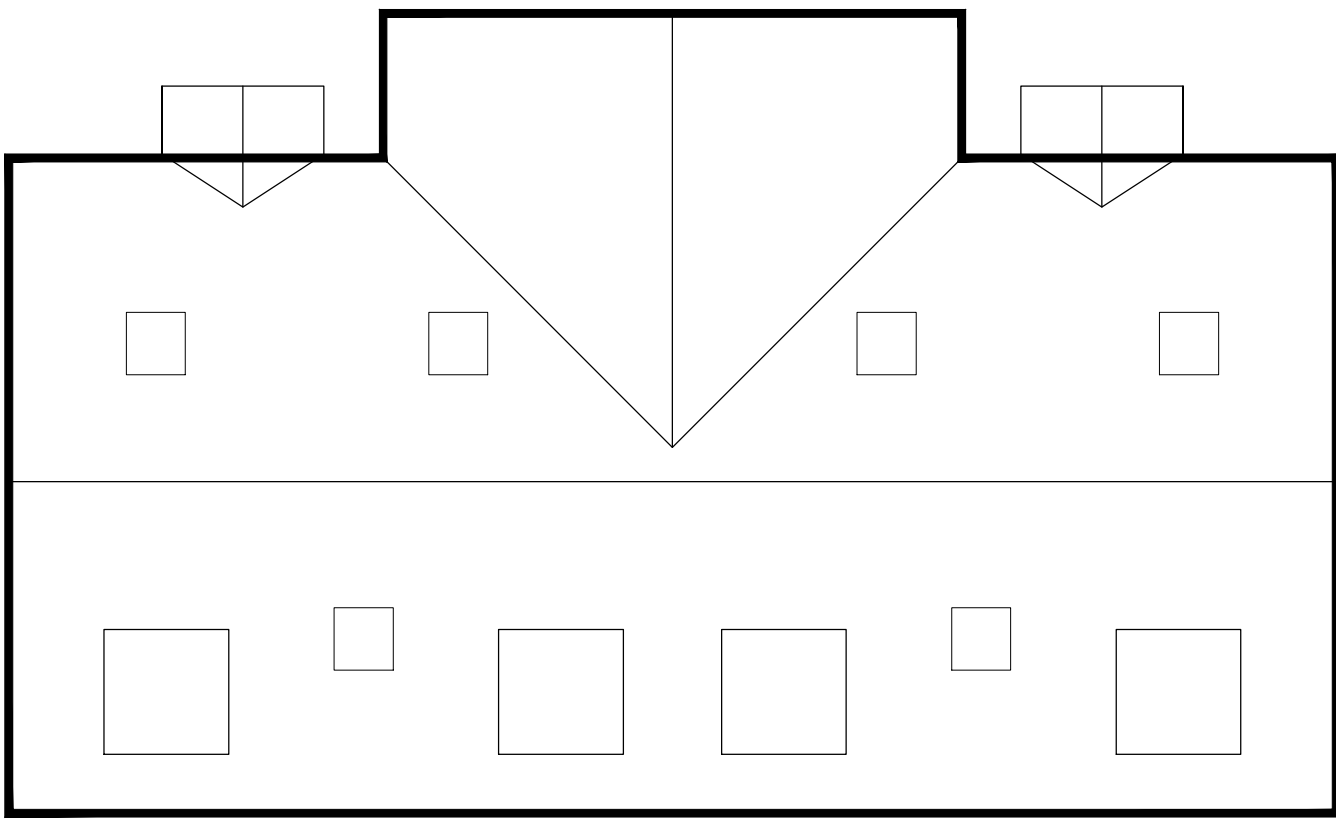


Type: New Housetype C
Plots 27&28
3-Bedroom 6-Person Chalet
120.4sqm / 1295 sqft GIA (to finishes)
A minimum of 2.5 sqm storage provided in accordance with NDSS requirements.



Front Elevation



Side Elevation

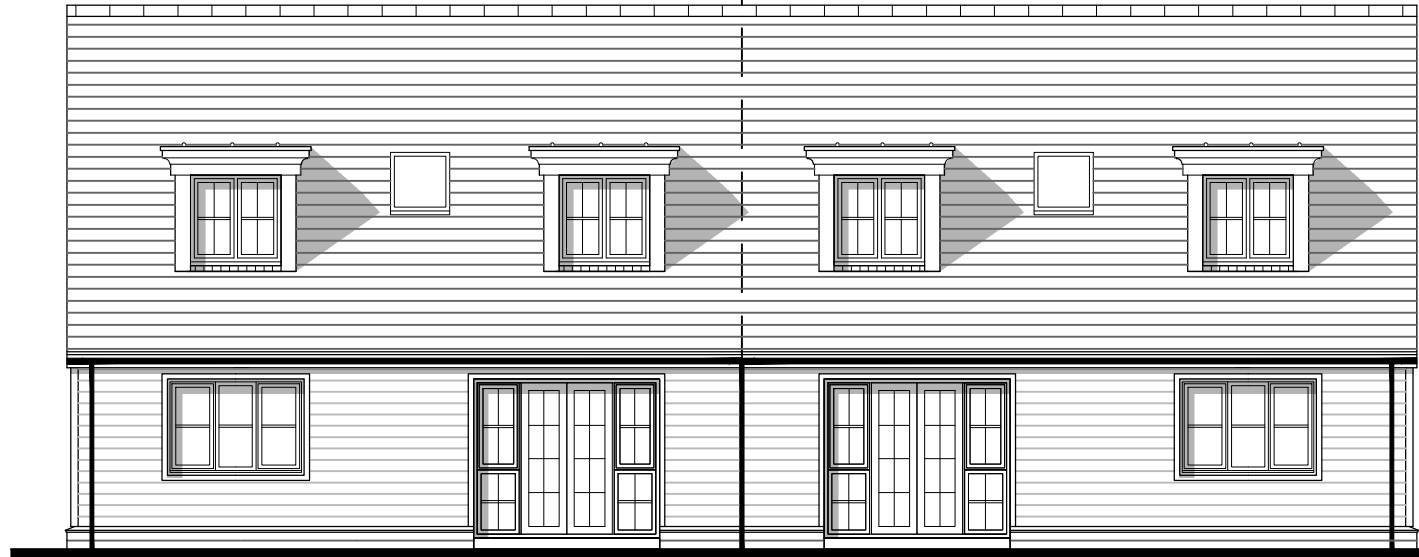

Rear Elevation



Side Elevation

B	20.12.24	Principal elevation coloured	NK	TW
A	18.12.24	Revised following Client feedback.	NK	TW
Rev	Date	Revision Details	Dr	Ch



ECE Architecture
www.ecearchitecture.com

London: 76 Great Suffolk Street
London, SE1 0BL
T 0207 928 2773 E london@ecearchitecture.com

Sussex: 64 - 68 Brighton Road, Worthing
West Sussex, BN11 2EN
T 01903 248777 E sussex@ecearchitecture.com

Bristol: Westworks, Beacon Tower
Colston Street, Bristol, BS1 4XE
T 0117 214 1101 E bristol@ecewestworks.com

Client's Name
Elivia Homes

Job Title
Land West of Backsettown,
Furners Lane, Henfield

Drawing Title
Proposed Plans and Elevations
New Housetype C

Scale
1:100 @ A1 / 1:200 @ A3

Drawn Date
AX/NS

Checked Date
AK 05.12.24

Job No Drawing No Rev
7227 PL-32 B

Status
PRELIMINARY