


REVISIONS:

 Hatching denotes recently built extension

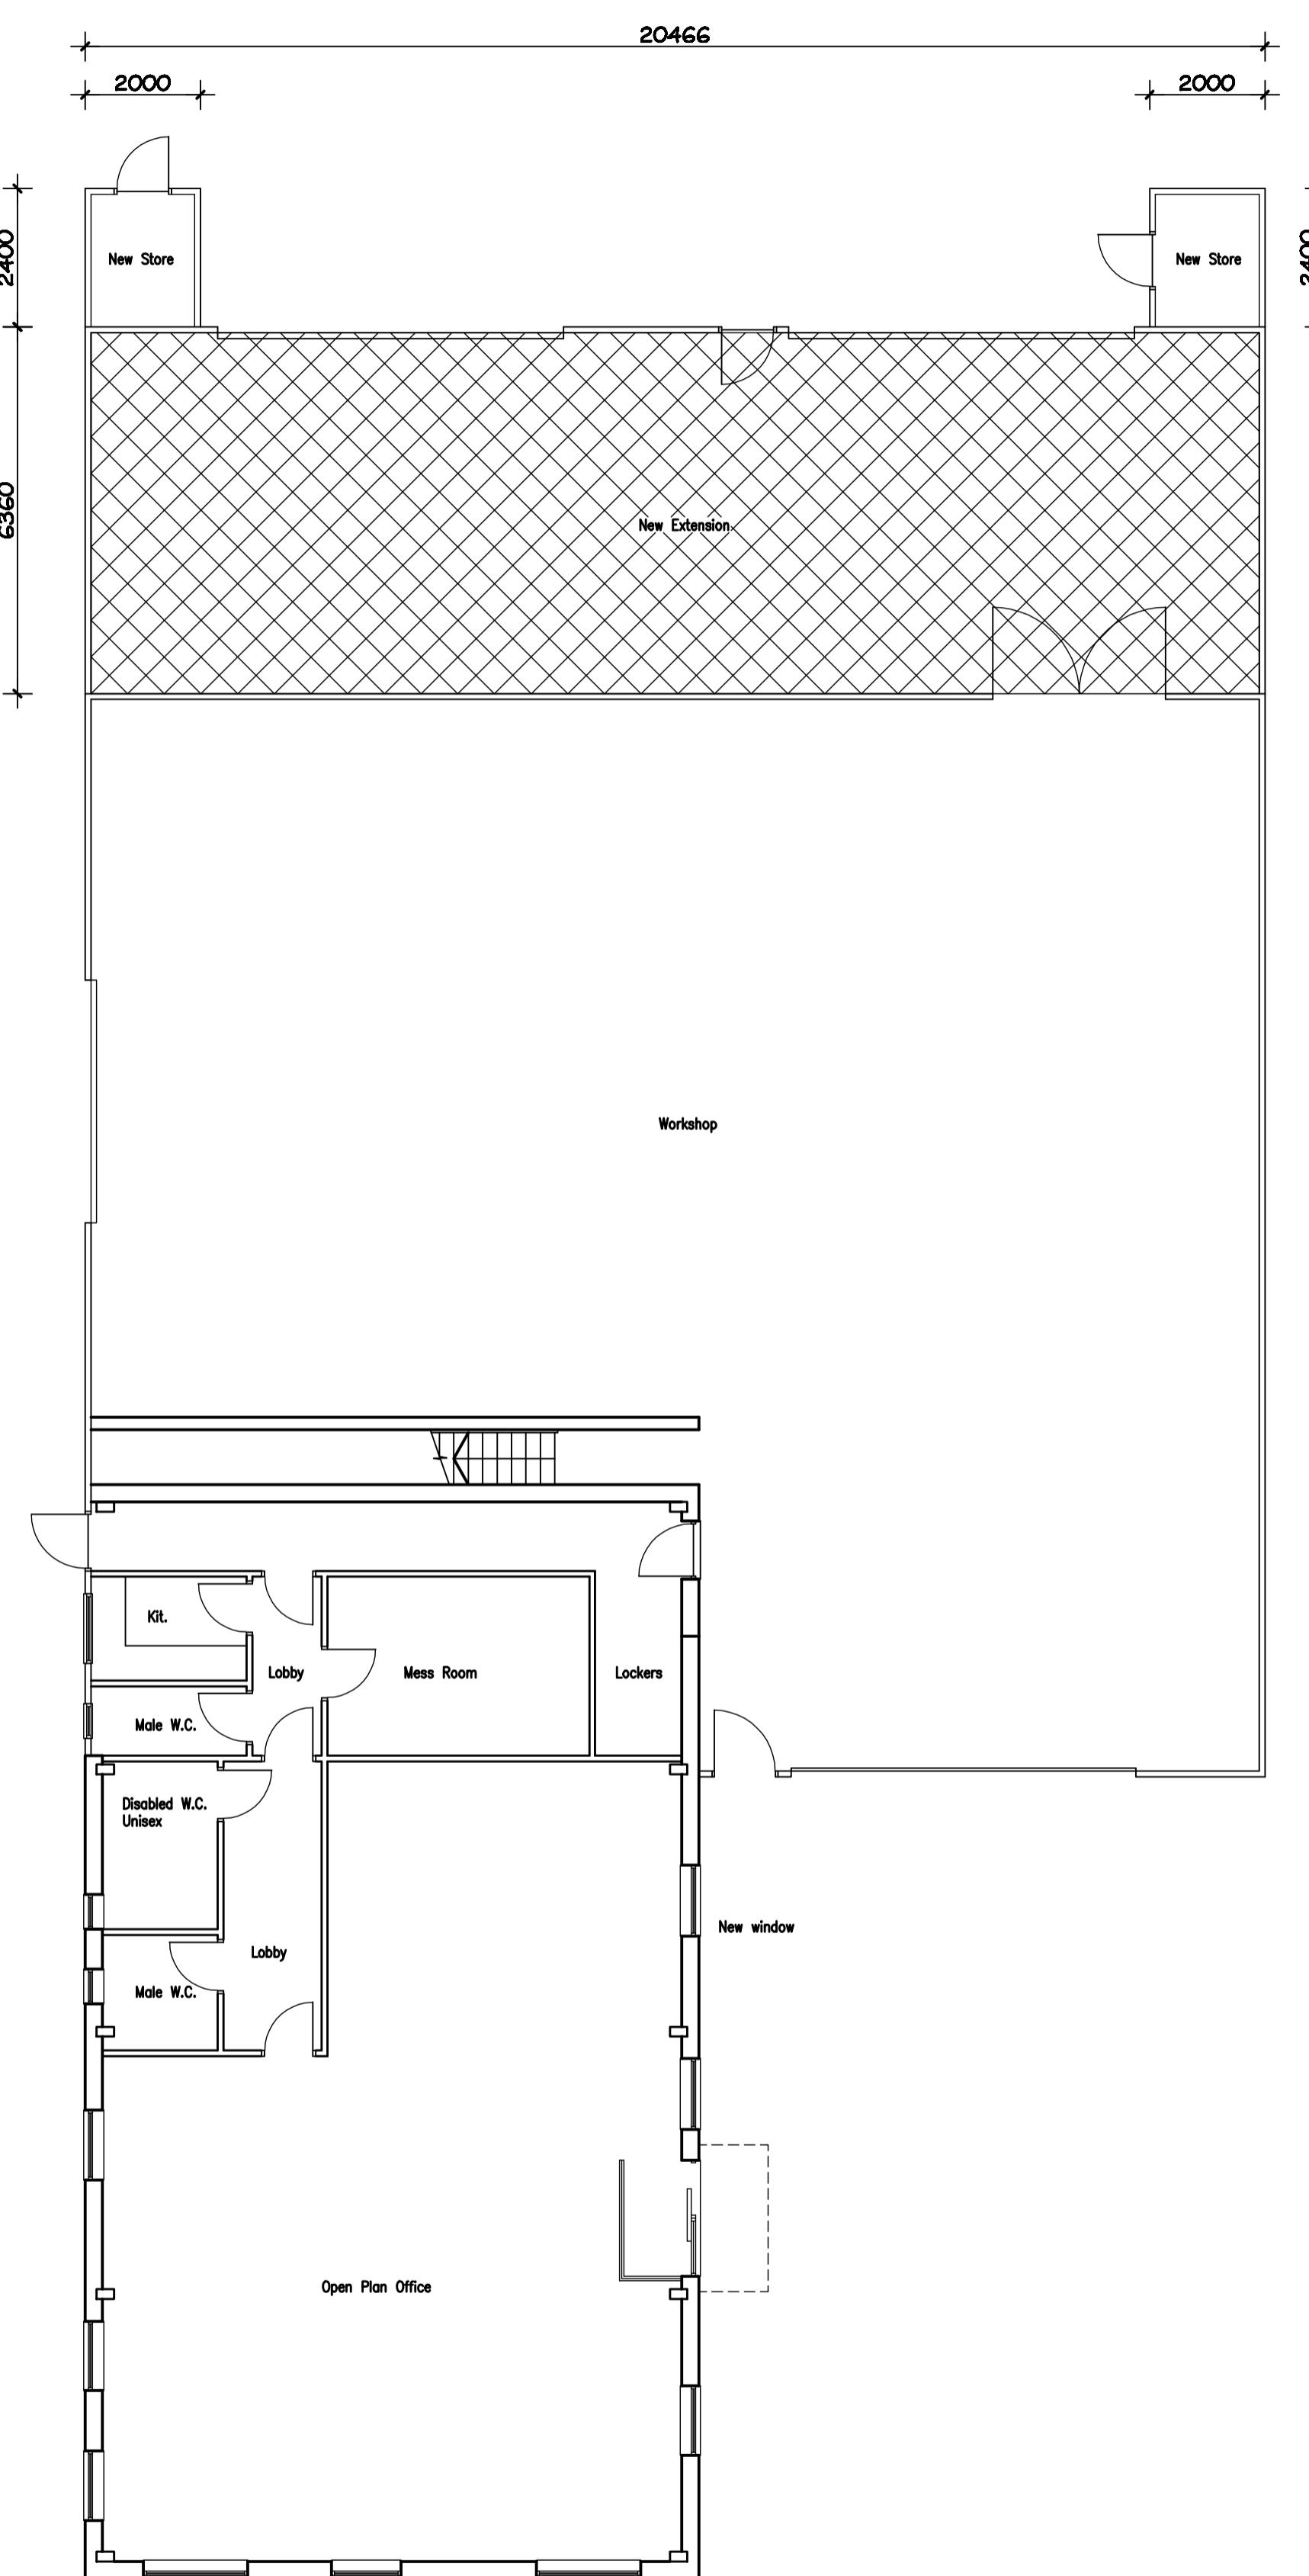


PROPOSED GROUND FLOOR PLAN



Scale 1:100

0m 5m 10m


Scale Bar - 1:100

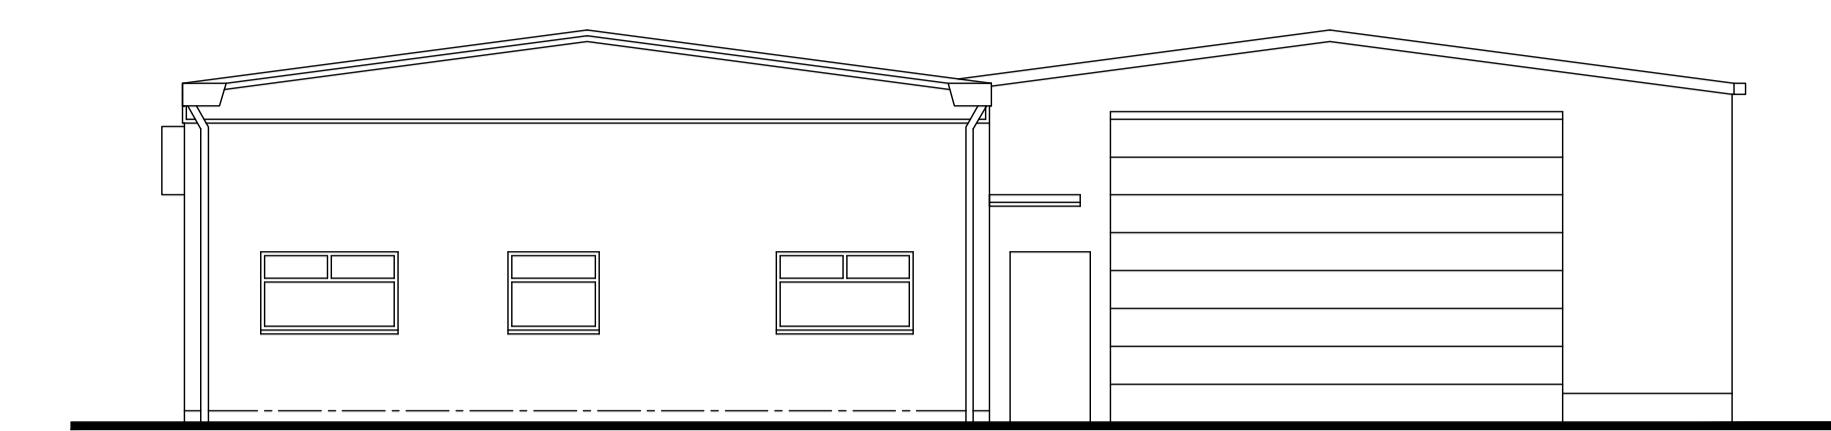

Scale 1:100

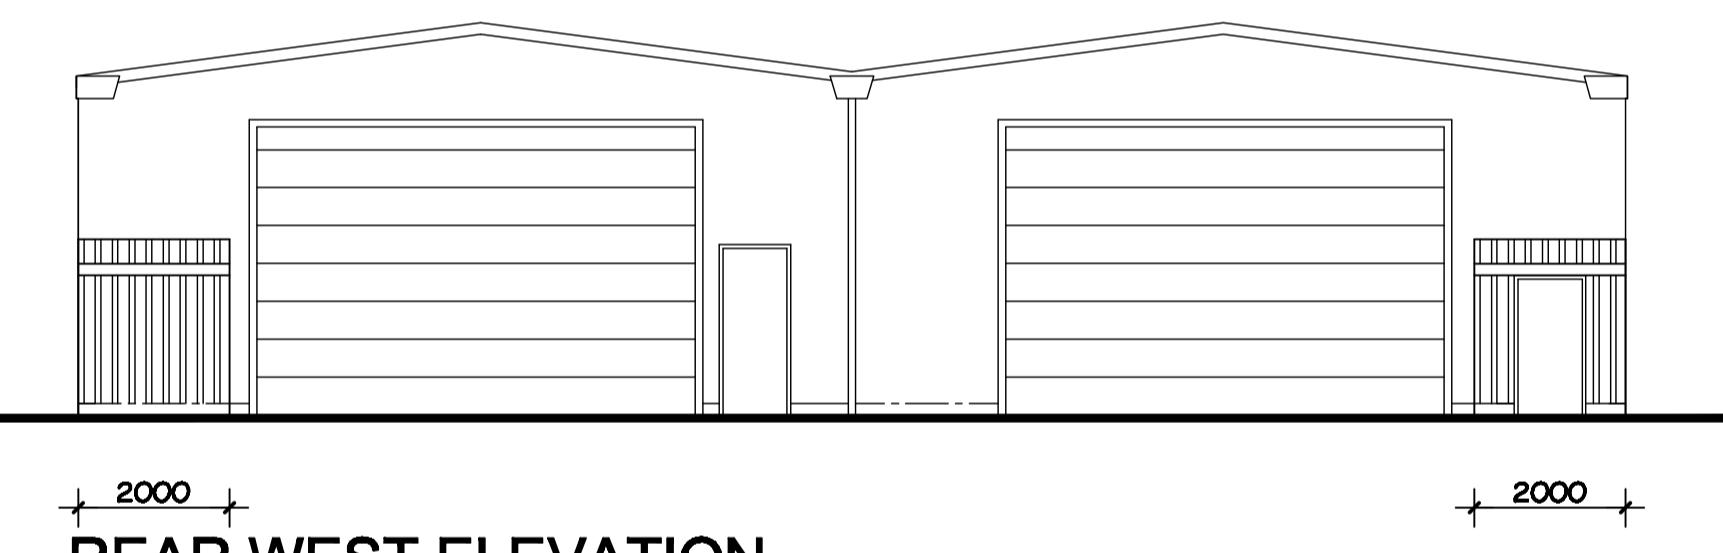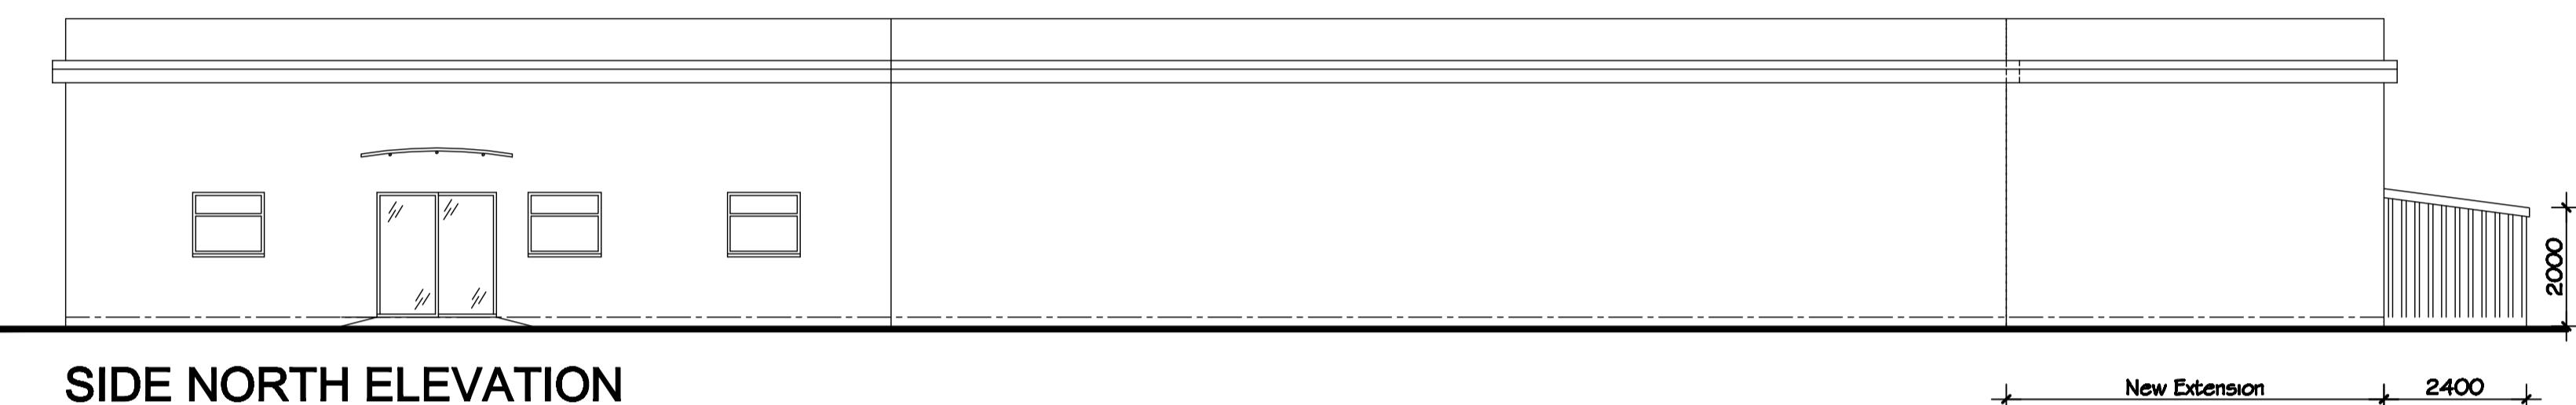

SCHEDULE OF MATERIALS
 WALLS - METAL CLADDING COLOUR GREEN
 ROOF - METAL CLADDING COLOUR GREEN
 EXTERNAL DOORS - ALUMINIUM COLOUR WHITE

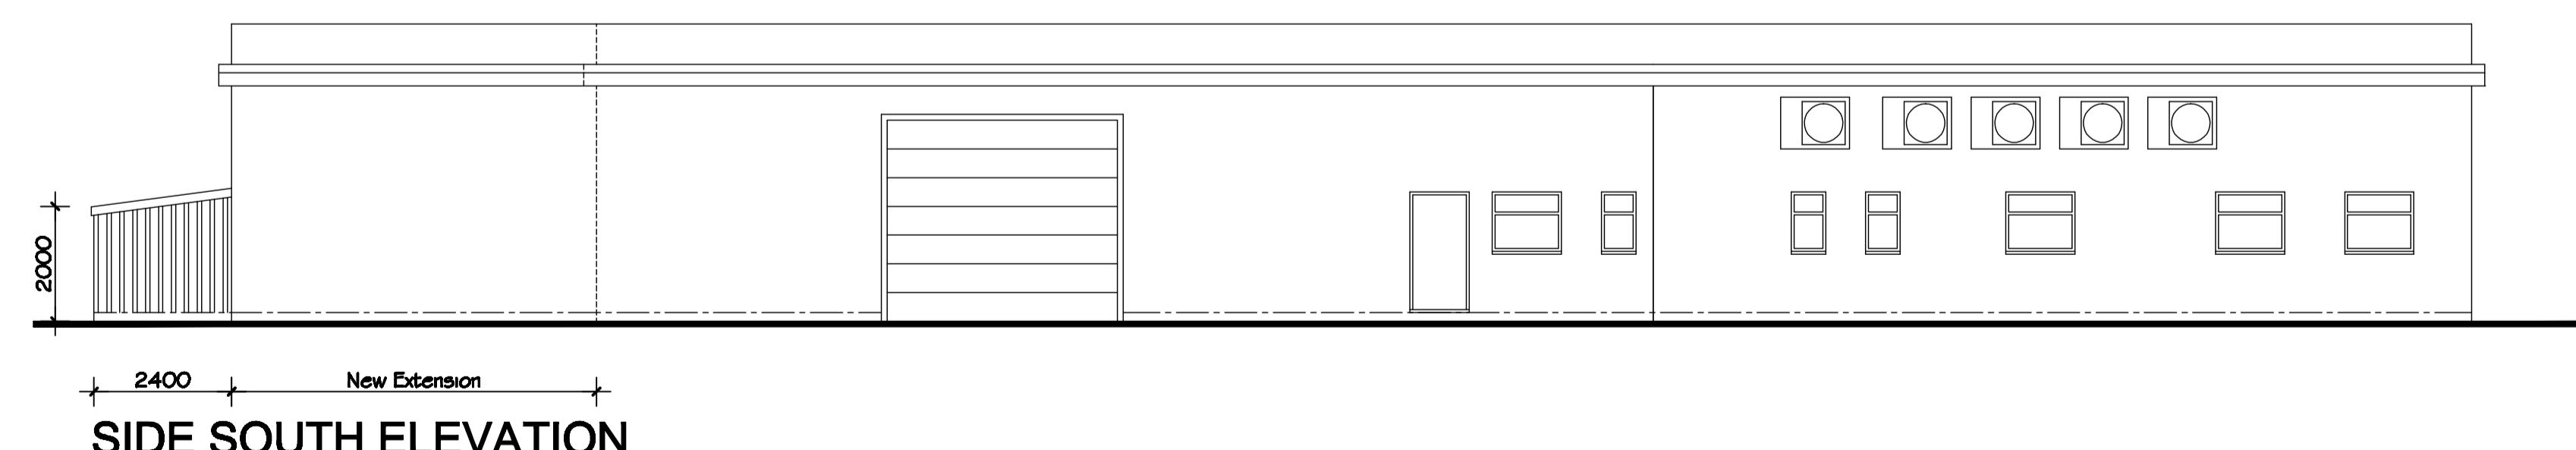

PLANNING PURPOSES ONLY
PRELIMINARY

ADCS
 Architectural Design
 Computer Services

30 Foxley Lane
 Worthing
 West Sussex
 BN12 3AD
 Tel: 01903 260701
 E-mail:
 adcs@adcsy.com

Client
L & W CONTRACTORS LTD

Project: **PROPOSED REAR EXTENSION**
L & W HOUSE, STANE STREET
BILLINGSHURST
WEST SUSSEX RH14 9AE

Drawing: **PROPOSED FLOOR PLAN**
& ELEVATIONS (REAR STORES ONLY)

Scale Date Drawn
 1:100 @ A1 02.05.25 TP

Drawing No. 1626/P021

PROPOSED REAR STORES ONLY