



FRONT EAST ELEVATION

EXISTING ELEVATIONS

Scale 1:100



SIDE NORTH ELEVATION



REAR WEST ELEVATION




SIDE SOUTH ELEVATION

No dimensions to be scaled from drawing except for planning purposes.
The contractor should check all dimensions on site.
It is the contractors responsibility to ensure compliance with Building Regulations.
C.D.M. Regs. 2015. The Client is advised of his responsibilities to appoint a Planning Supervisor under these Regs.
All works to comply with the C.D.M. Regs. 2015.
The Party Wall Act. 1996 The property owner is advised of the requirements of the Act, & the requirement to serve a Party Wall Notice on any adjoining owners as required under the act.

REVISIONS:


0m 5m 10m
Scale Bar - 1:100

Scale Bar - 1:100

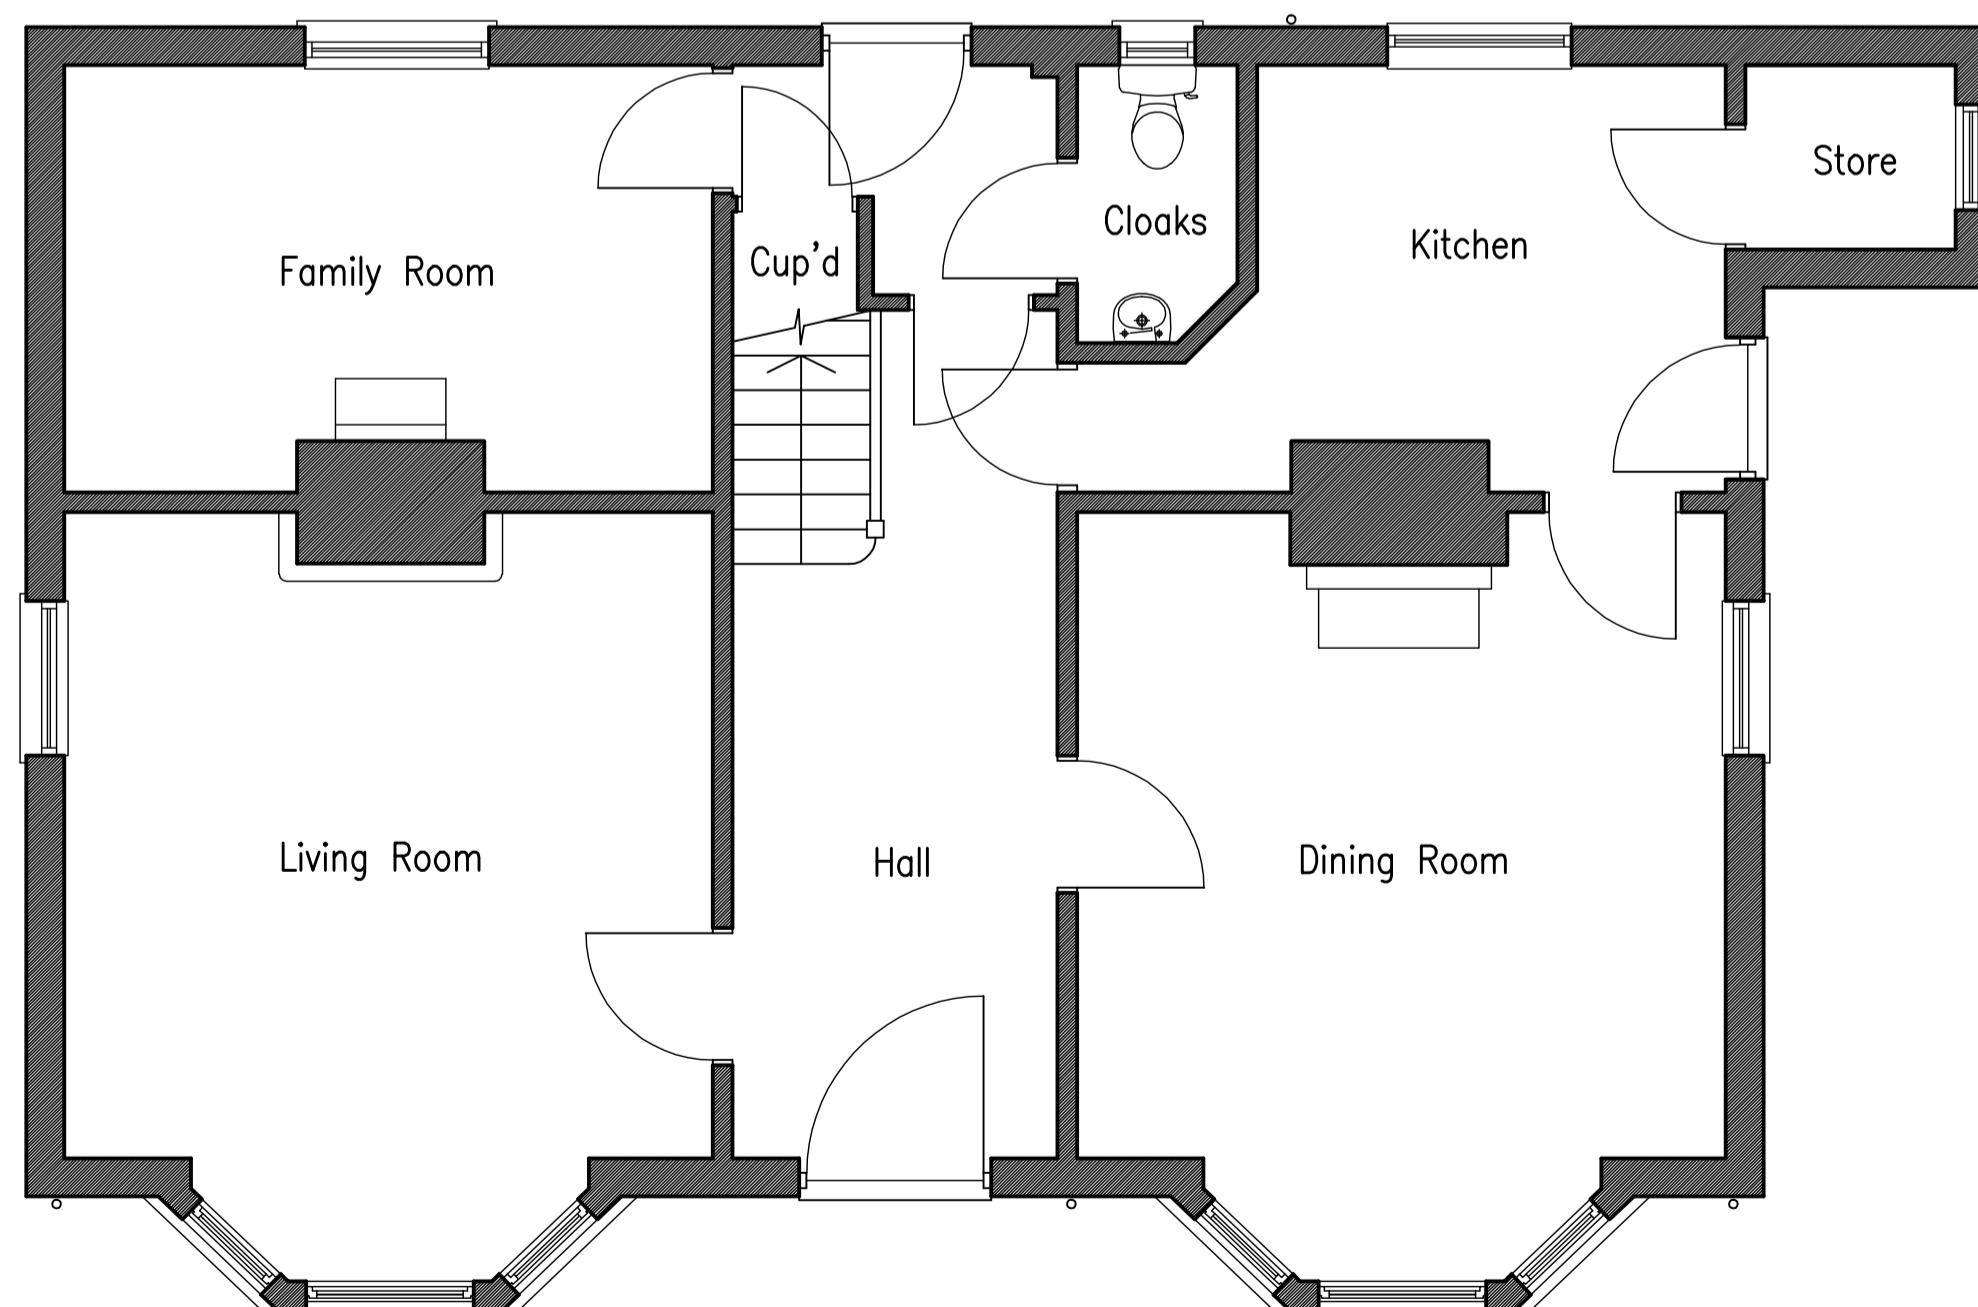

EXISTING GROUND FLOOR PLAN


Scale 1:50

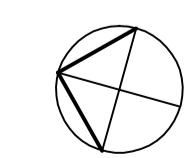

10m

0m 5m

Scale Bar - 1:50

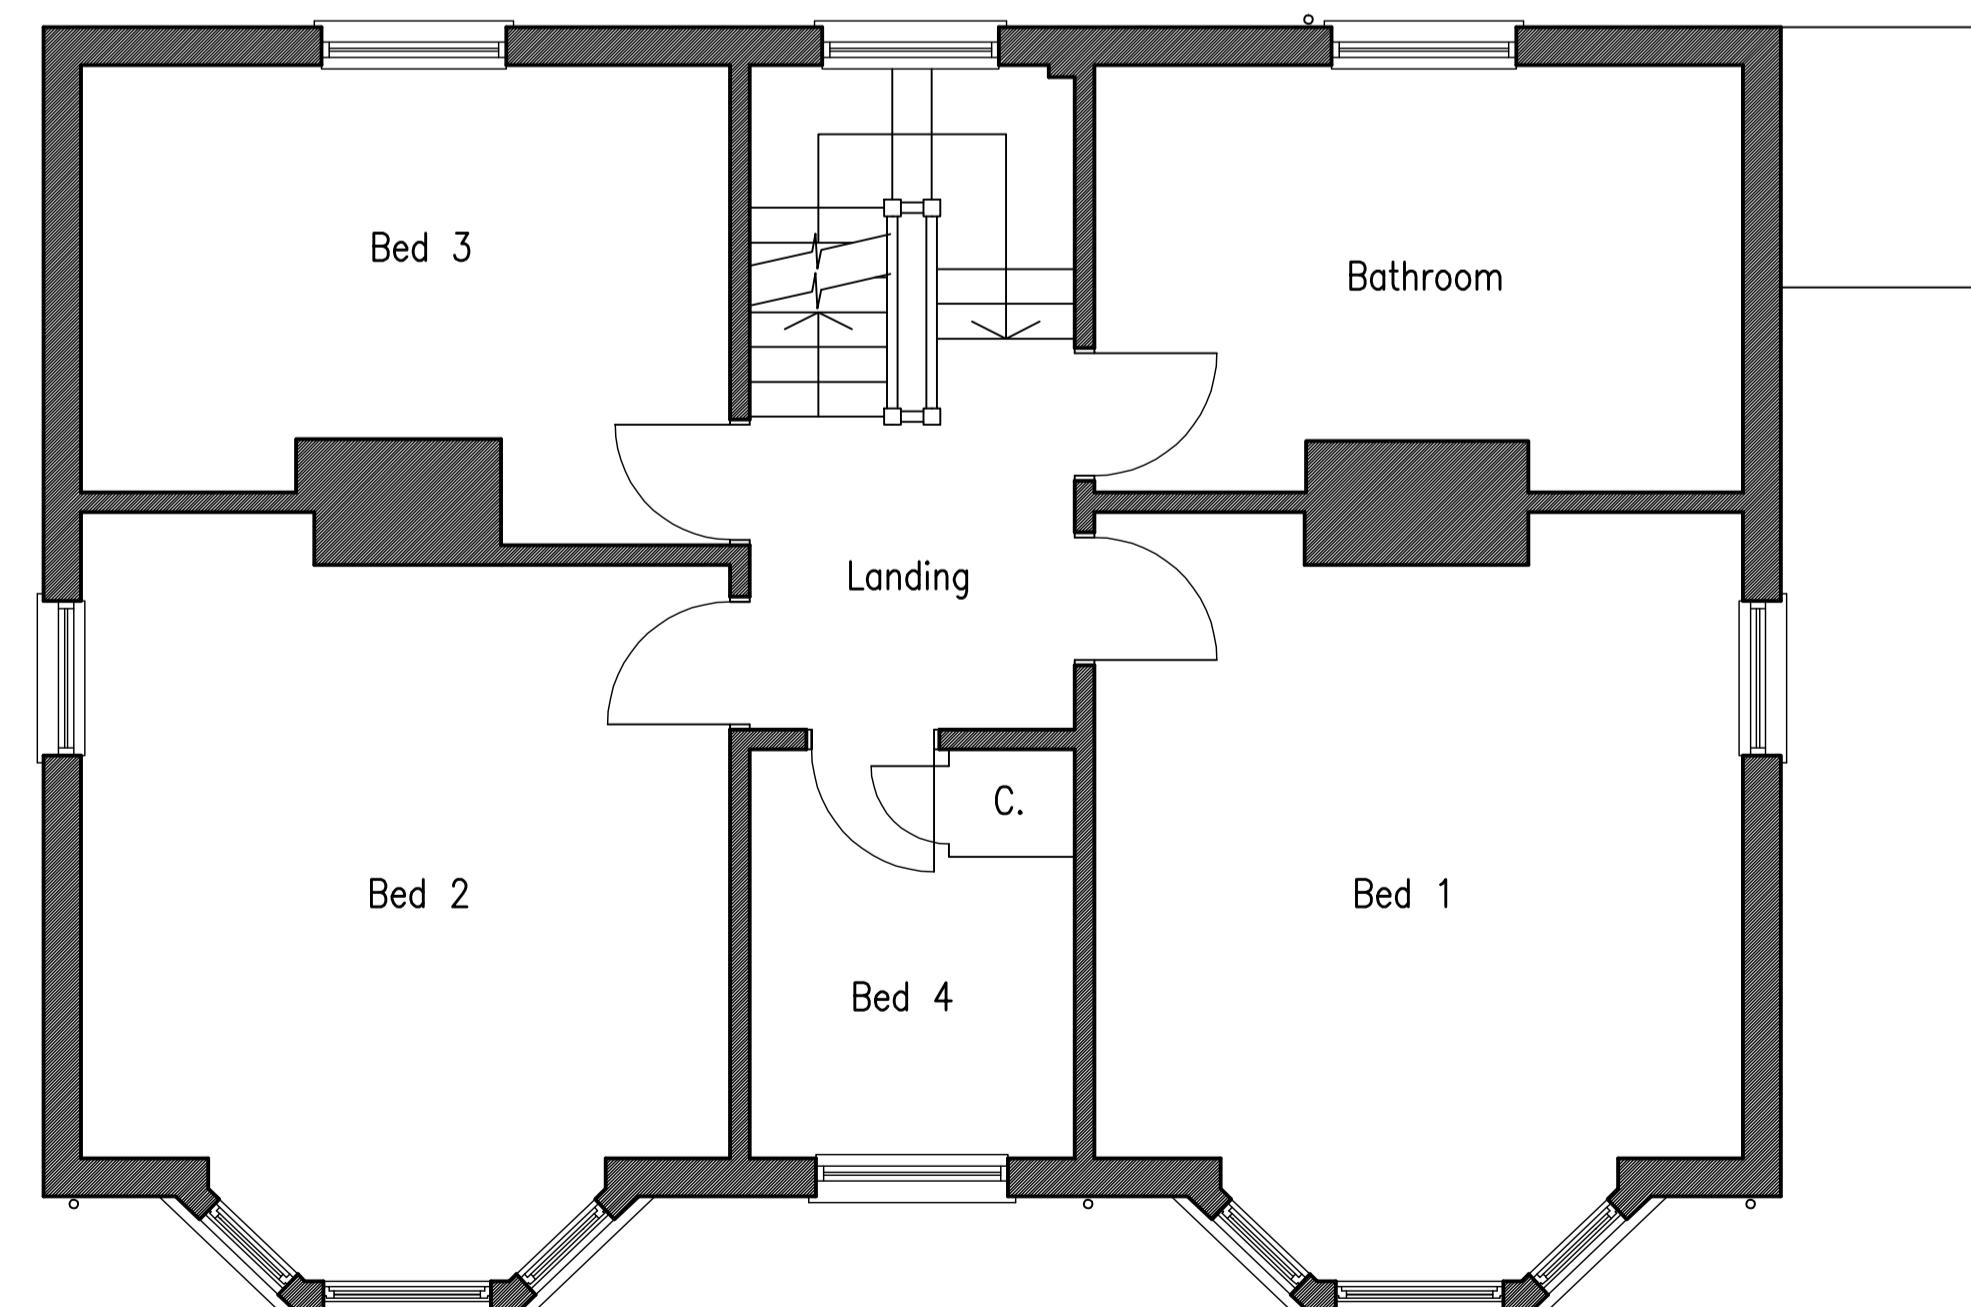

EXISTING FIRST FLOOR PLAN

ADCS

Architectural Design
Computer Services

30 Foxley Lane
Worthing
West Sussex
BN12 3AD
Tel: 01903 260701
E-mail:
adcs@sky.com

Client

L & W CONTRACTORS LTD

Project **PROPOSED REFURBISHMENT WORKS**
L & W HOUSE, STANE STREET
BILLINGSHURST
WEST SUSSEX RH14 9AE

Drawing
**EXISTING FLOOR PLANS
& ELEVATIONS**

Scale Date Drawn
1:100 @ A1 18.11.24 TP
1:50 @ A1

Drawing No. Revision