

No dimensions to be scaled from drawing except for planning purposes.
 The contractor should check all dimensions on site.
 It is the contractors responsibility to ensure compliance with Building Regulations.
 C.D.M. Regs. 2015. The Client is advised of his responsibilities to appoint a Planning Supervisor under these Regs.
 All works to comply with the C.D.M. Regs. 2015.
 The Party Wall Act. 1996 The property owner is advised of the requirements of the Act, & the requirement to serve a Party Wall Notice on any adjoining owners as required under the act.

REVISIONS:



FRONT EAST ELEVATION



SIDE NORTH ELEVATION




REAR WEST ELEVATION



SIDE SOUTH ELEVATION

PROPOSED ELEVATIONS


Scale 1:100

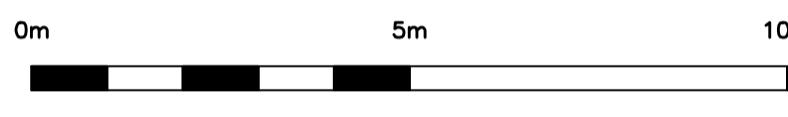

Scale Bar - 1:100


SCHEDULE OF MATERIALS

WALLS - FACING BRICKWORK & MORTAR TO MATCH EXISTING
 ROOF - PLAIN TILES TO MATCH EXISTING
 WINDOWS - NEW TIMBER SLIDING SASH WINDOWS PAINTED WHITE TO MATCH EXISTING
 TIMBER POSTS - NEW OAK POSTS
 FRONT DOOR - NEW TIMBER FRONT DOOR TO MATCH EXISTING
 RAINWATER GOODS - NEW CAST IRON COLOUR BLACK

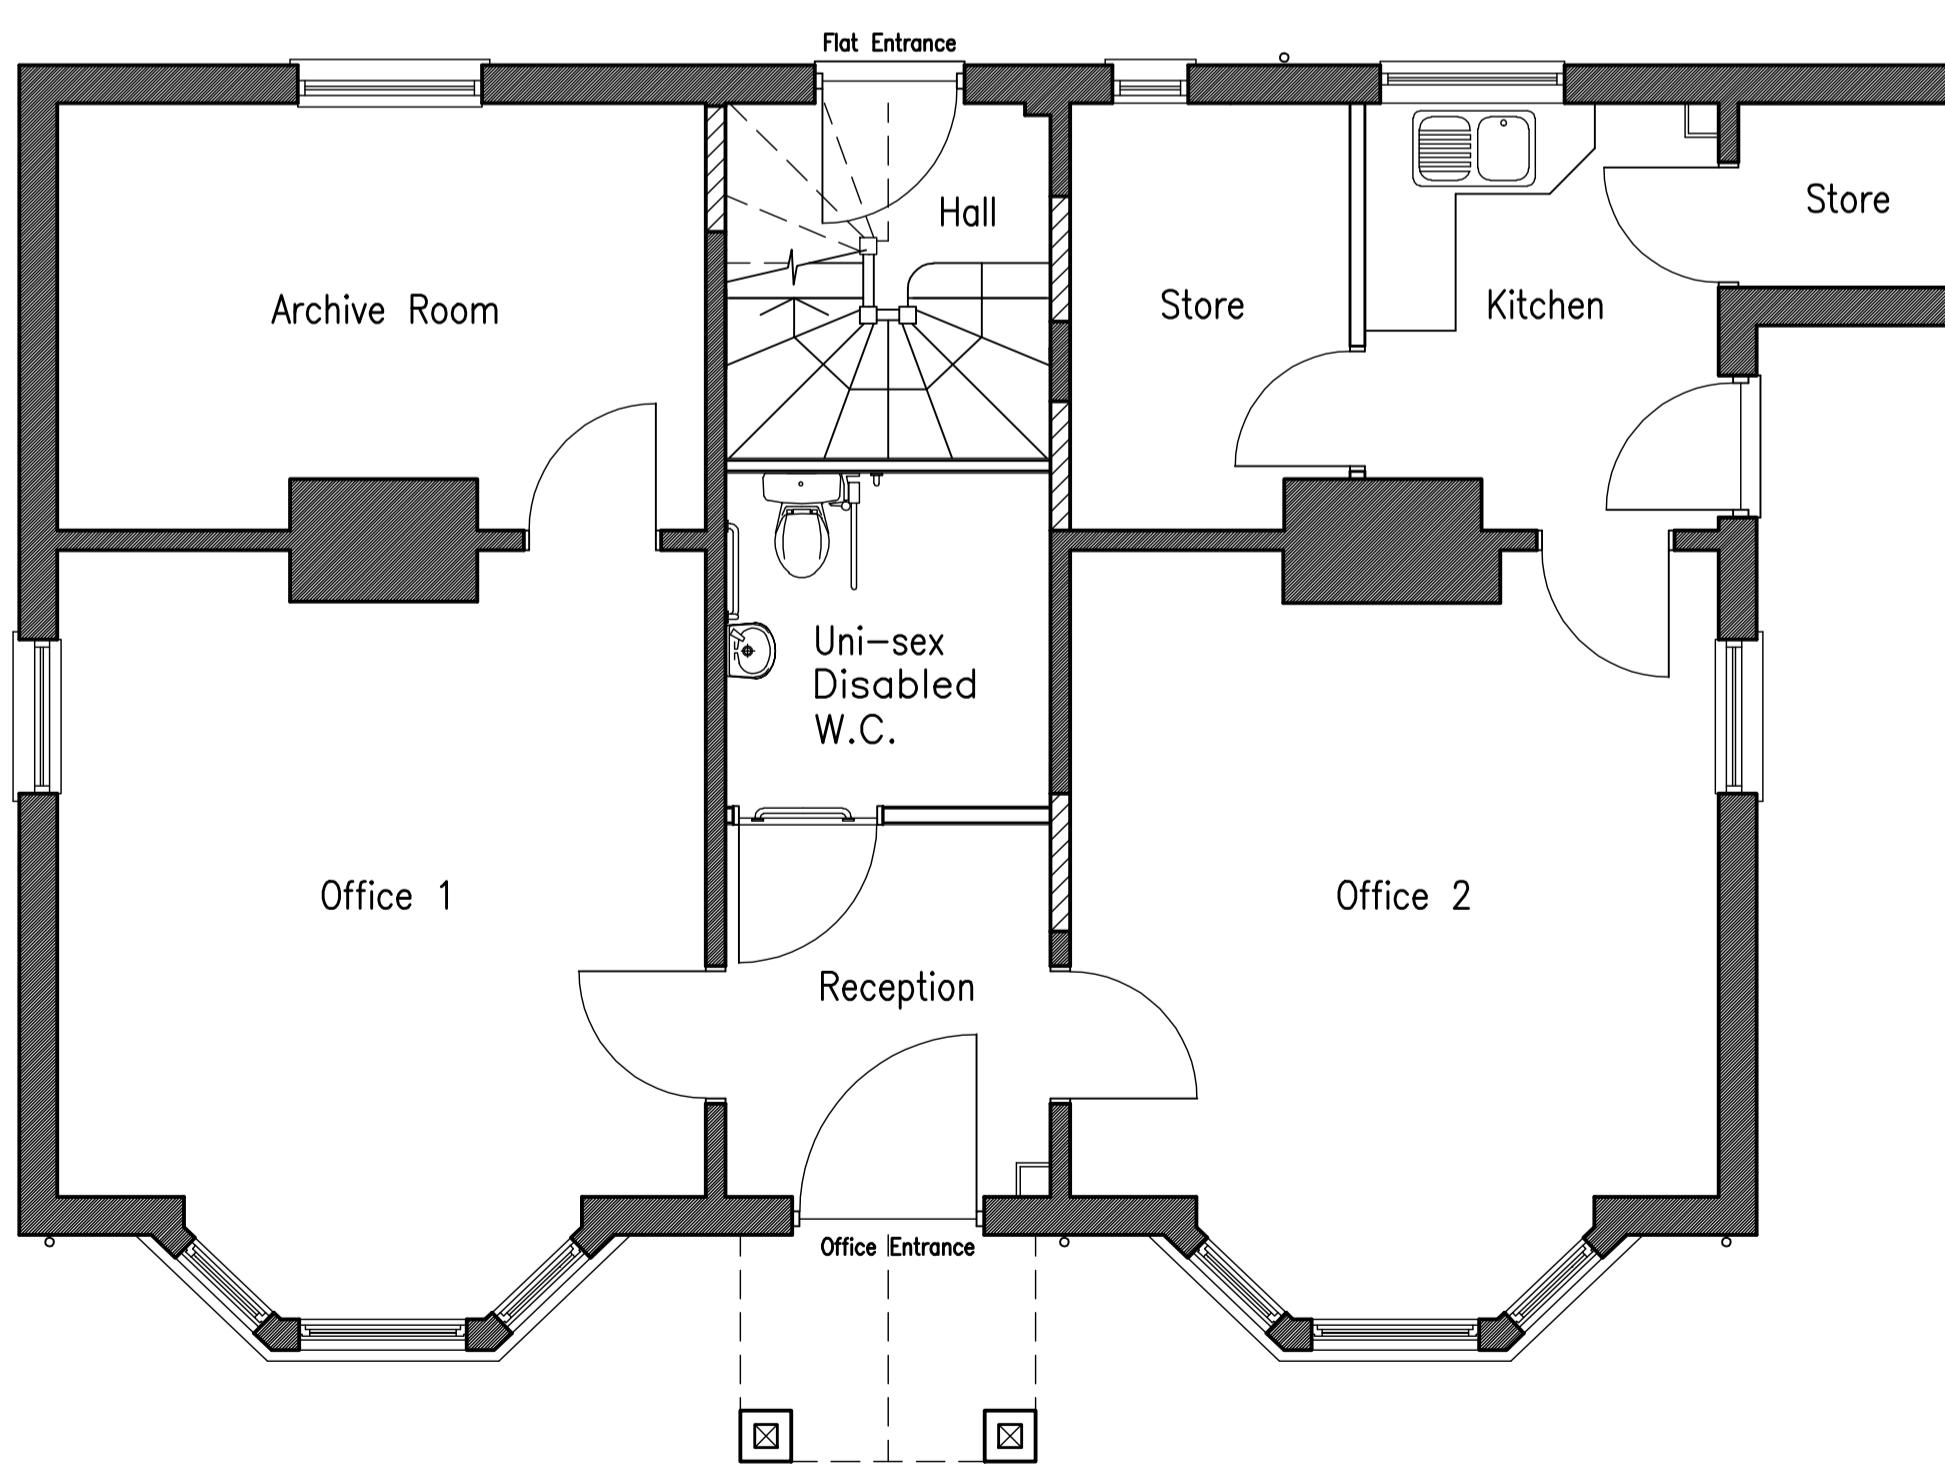

PROPOSED GROUND FLOOR PLAN

Scale 1:50

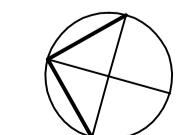


0m

5m

10m

Scale Bar - 1:50

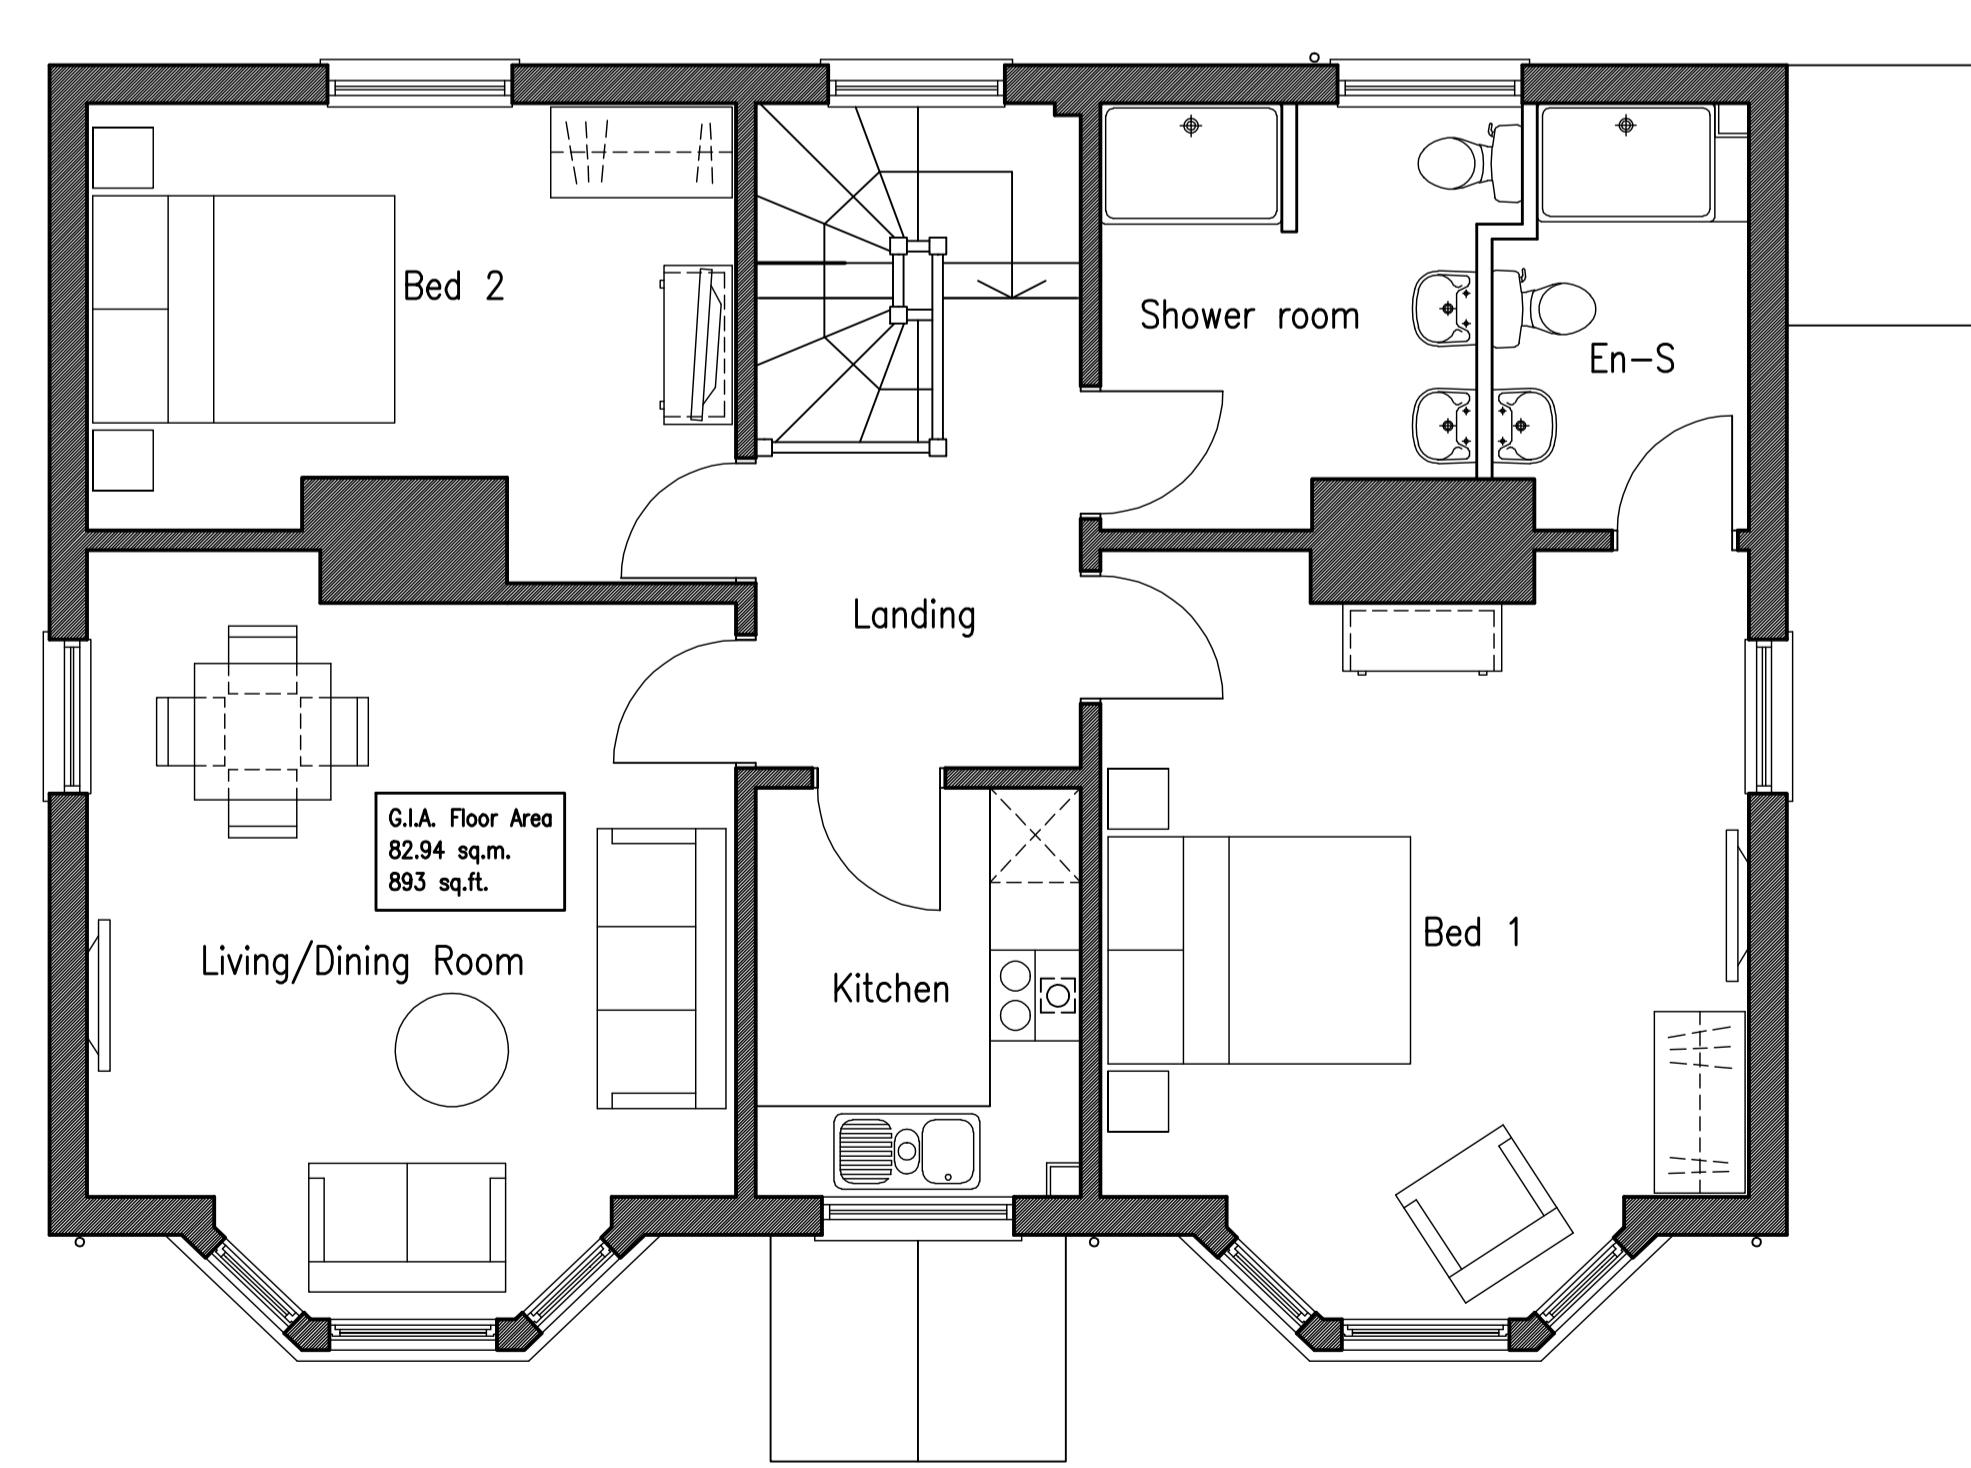

PROPOSED FIRST FLOOR PLAN

ADCS

Architectural Design
Computer Services

30 Foxley Lane
Worthing
West Sussex
BN13 3AD
Tel: 01903 260701
E-mail:
adcs@sky.com

Client

L & W CONTRACTORS LTD

Project: **PROPOSED REFURBISHMENT WORKS**
L & W HOUSE, STANE STREET
BILLINGSHURST
WEST SUSSEX RH14 9AE

Drawing
PROPOSED FLOOR PLANS & ELEVATIONS

Scale Date Drawn
 1:100 @ A1 01.11.15 TP
 1:50 @ A1

Drawing No. Revision