


- Existing Glasshouse - Retail Block
- 1 Existing dark grey metal roofing
  - 2 Existing flat roofing
  - 3 Existing timber pergola
  - 4 Existing lawn

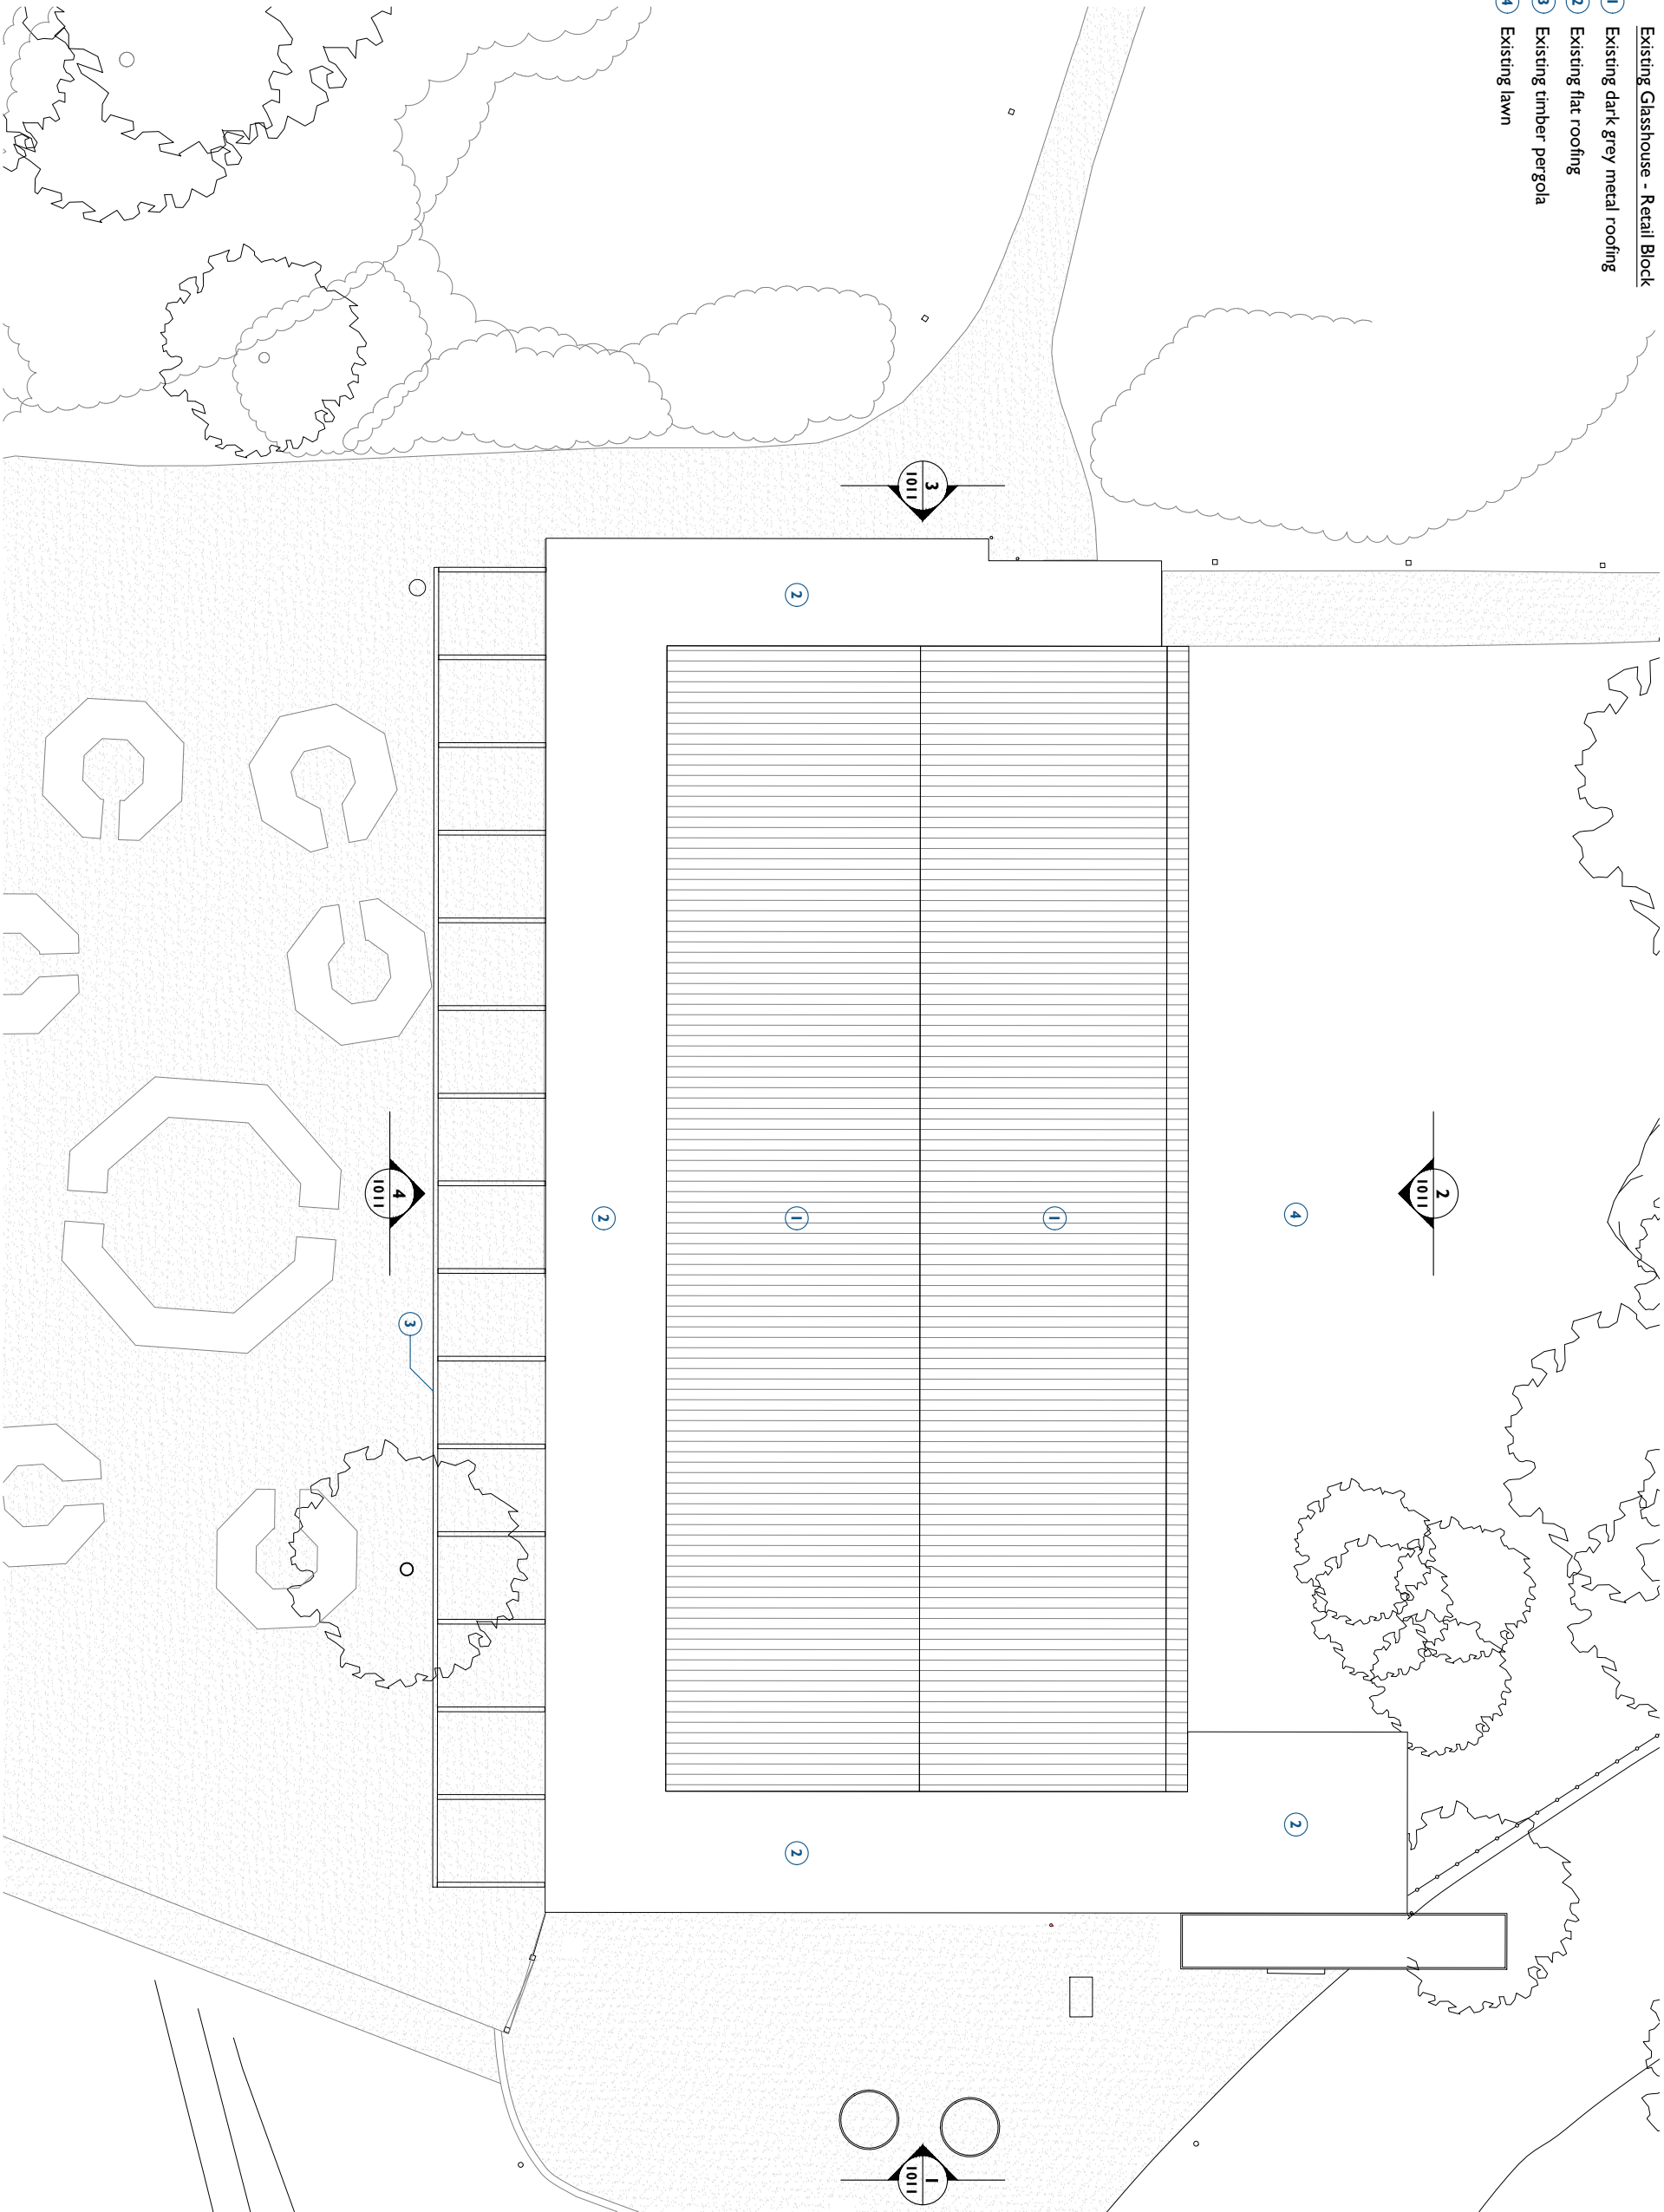


1 Existing Roof Plan  
1002  
Scale - 1:200 @ A3

Notes:

Drawings are based on survey data and may not accurately represent what is physically present.  
Do not scale from the drawing. All dimensions are to be verified on site before proceeding with the work.  
All dimensions are in millimetres unless noted otherwise.  
Purcell shall be notified in writing of any discrepancies.  
All digital information within this DWG format file is the copyright of Purcell Architecture Limited and is for information purposes only. No digital information may be reused or reproduced by any party for any purpose without written permission.

Key Plan  
not to scale

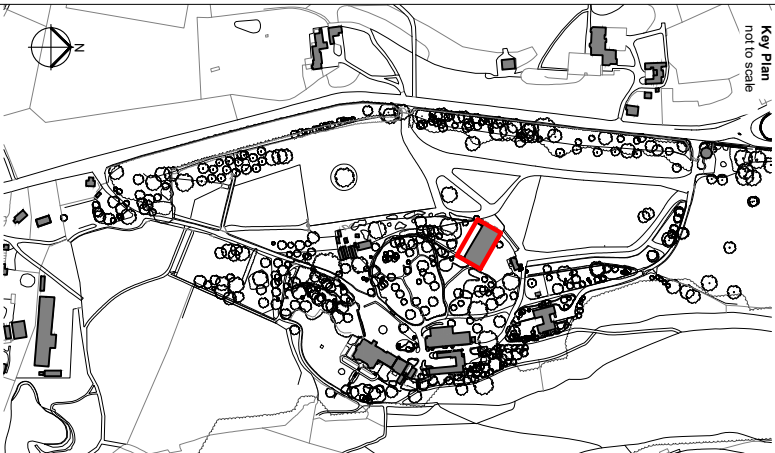


PQ3	07/07/2025	HS	JC	Planning Issue
REV	DATE	BY	CHK	DESCRIPTION

CLIENT  
Leonardslee Gardens

PROJECT  
Leonardslee Lakes and Gardens

JOB NUMBER  
242769

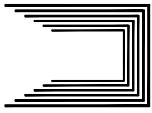

TITLE  
Existing Roof Plan  
The Glasshouse - Retail Block

SIZE SCALE  
A3L 1:200

REV SUSTAINABILITY/REASON FOR ISSUE  
P03 Planning Issue

DRAWING NUMBER  
242769-PUR-08-00-DR-A-1002

PURCELL IS THE REGISTERED TRADE NAME FOR PURCELL ARCHITECTURE LTD AND ALL SUBSIDIARY COMPANIES AND IS REGISTERED IN THE UNITED KINGDOM, EUROPEAN UNION, HONG KONG, CHINA AND AUSTRALIA.  
PURNUMERO.COM.AU/WWW.PURCELL.COM.AU