



## SITE PLAN

Scale 1:500

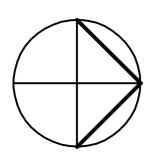

On  
Scale Bar - 1:500  
10m  
20m  
30m  
40m  
50m

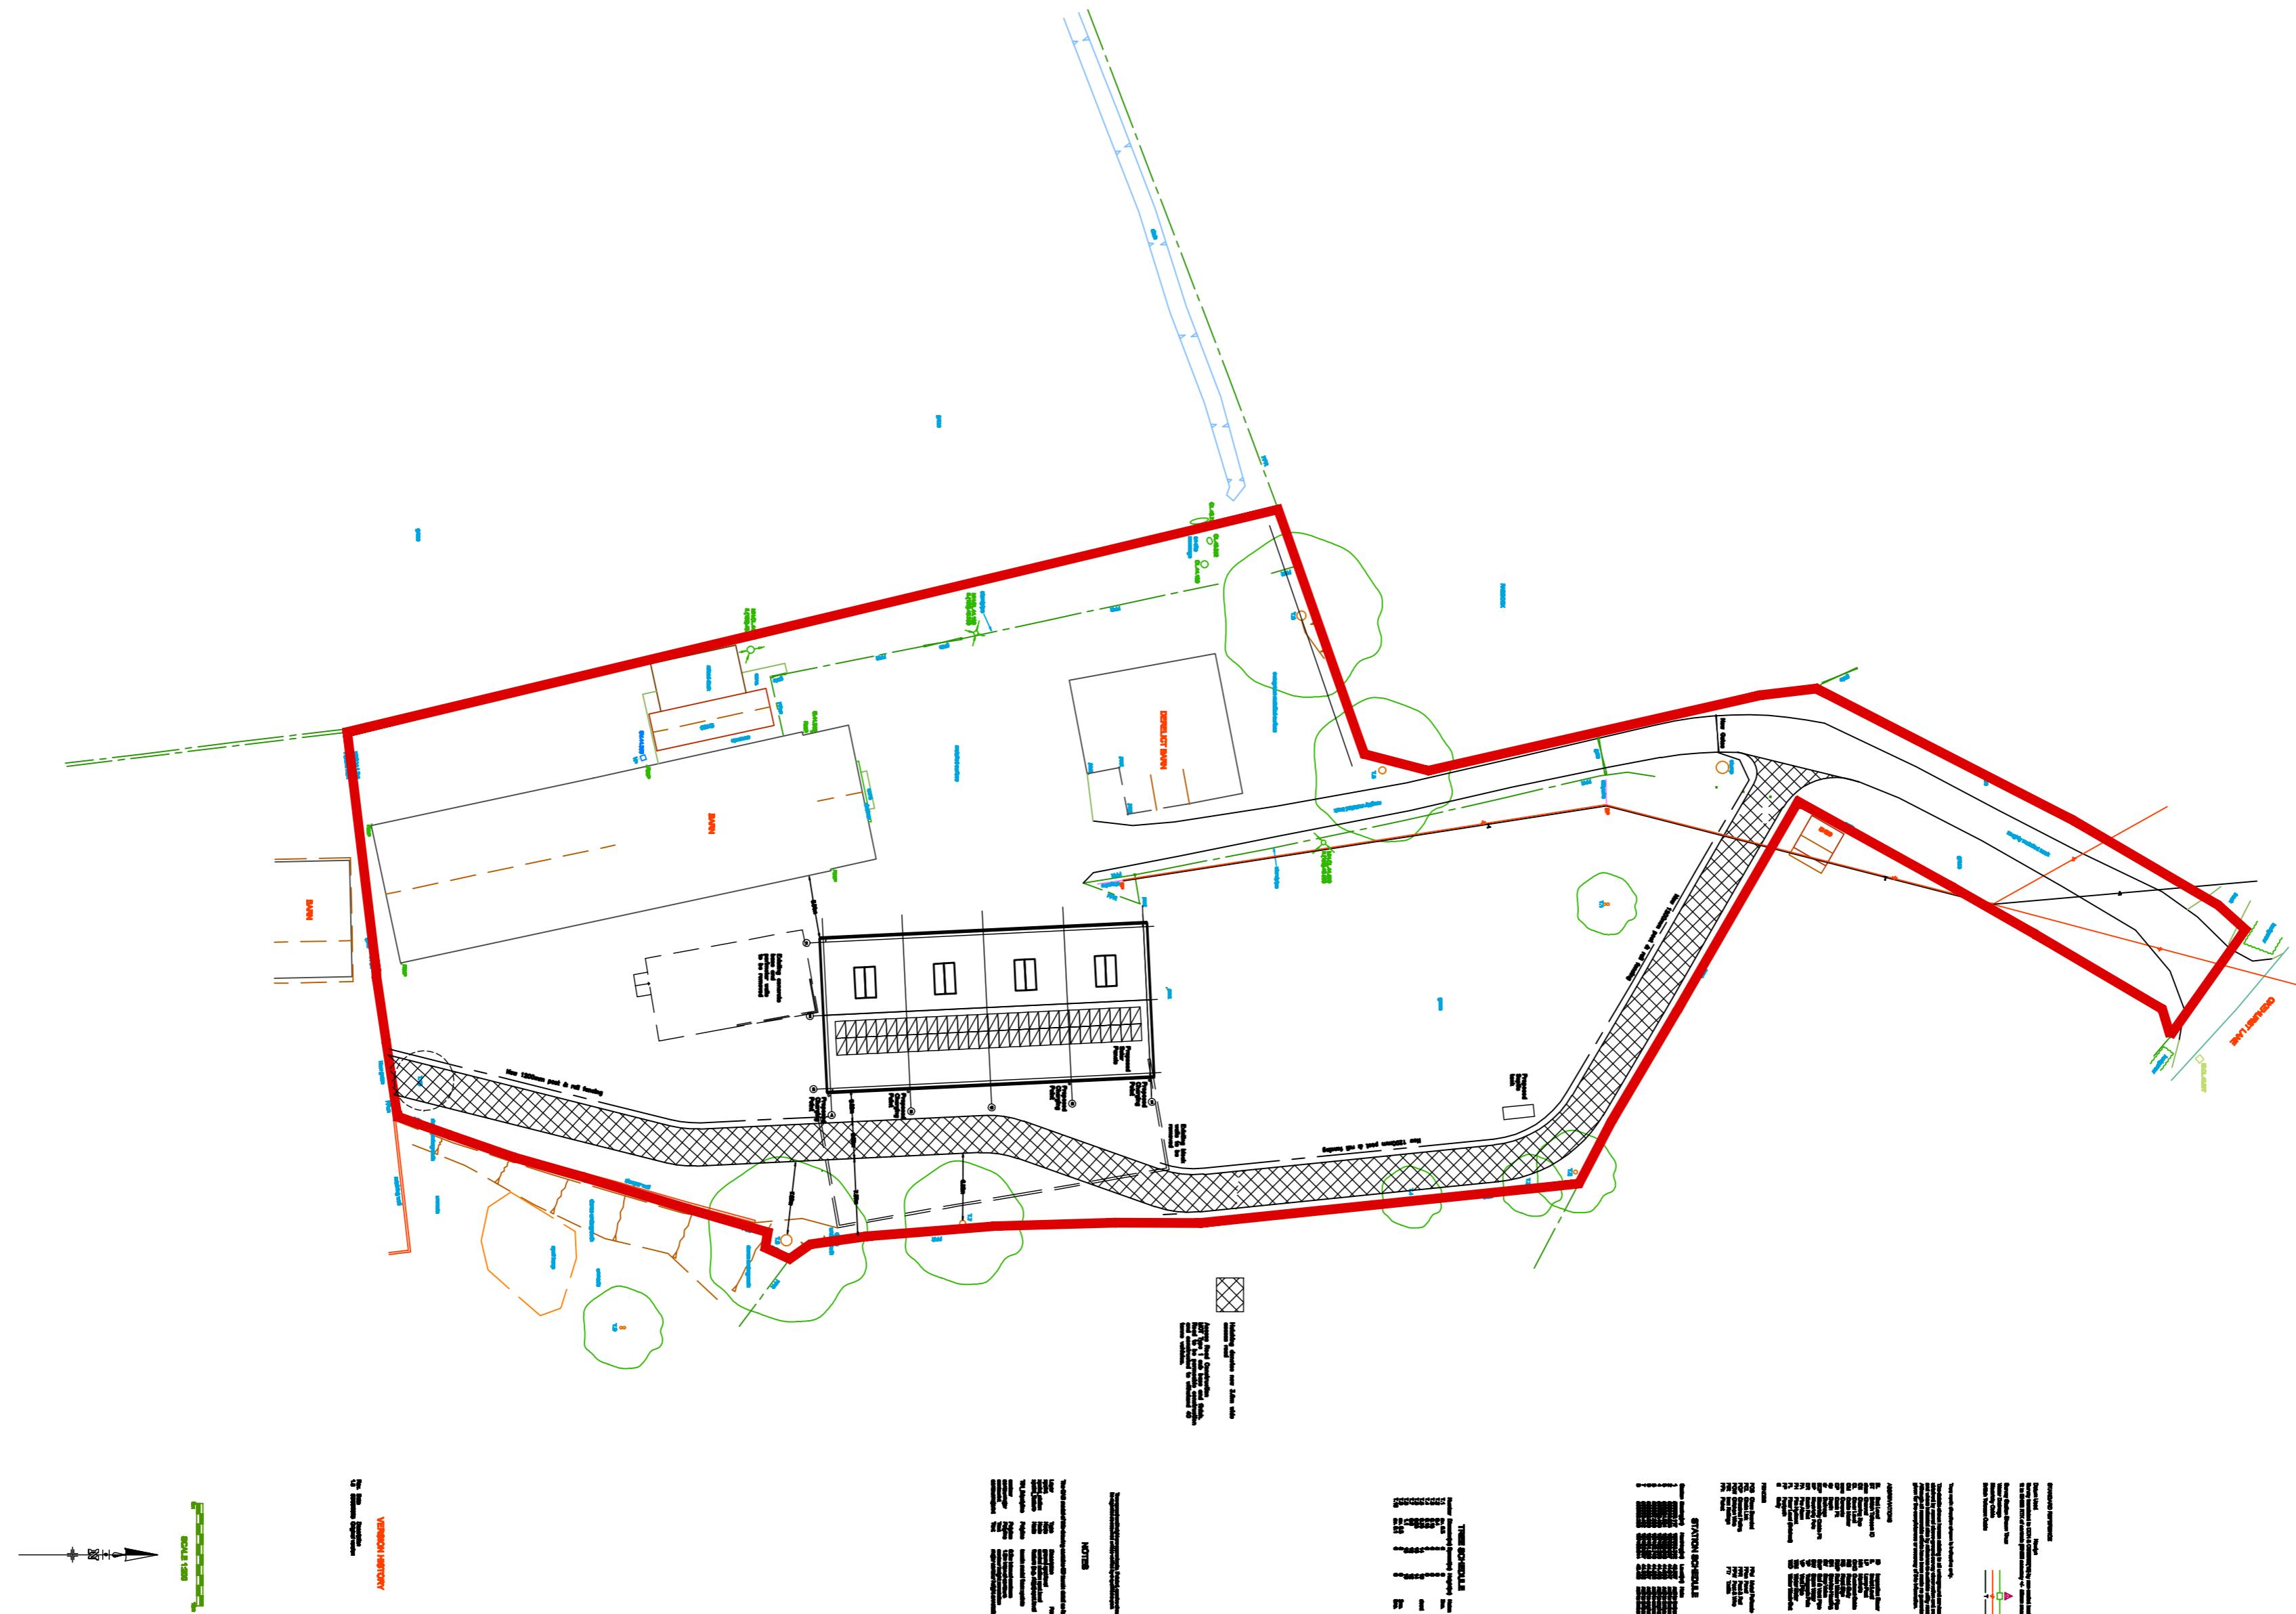

Client

MR D. WALTON

Project:  
PROPOSED WAREHOUSE  
REINVILLE FARM  
OKEHURST LANE, BILLINGSHURST  
WEST SUSSEX RH14 9EA

Drawing

PROPOSED SITE LAYOUT

**ADCS**

Architectural Design

Computer Services

30 Foxley Lane

West Sussex

BN14 3AD

Tel: 01403 280701

E-mail:

adcs@btconnect.com

No dimensions to be scaled from drawing except for planning purposes.  
The contractor should check all dimensions on site.  
It is the contractor's responsibility to ensure compliance with  
Building Regulations.  
C.D.M. Regs 2015. The Client is advised of his responsibilities  
to appoint a Planning Supervisor under these Regs.  
All works to comply with the C.D.M. Regs 2015.  
The Party Wall Act 1996. The property owner is advised of the  
Requirements of the Act & the requirement to serve a Party Wall  
Notice on any adjoining owners as required under the Act.  
REVISIONS:  
A. 03.02.15 Red line site boundary added.  
B. 28.02.15 Proposed concrete road and new warehouse requirement to site.  
C. 28.02.15 Proposed concrete road removed. Solar panels, changing rooms  
and supply tank added.

Drawing No.

1:500 @ A1

Date

23.06.25

Drawn

TP

Revision

1639/P010 C