





3 Proposed Garage
1 : 50

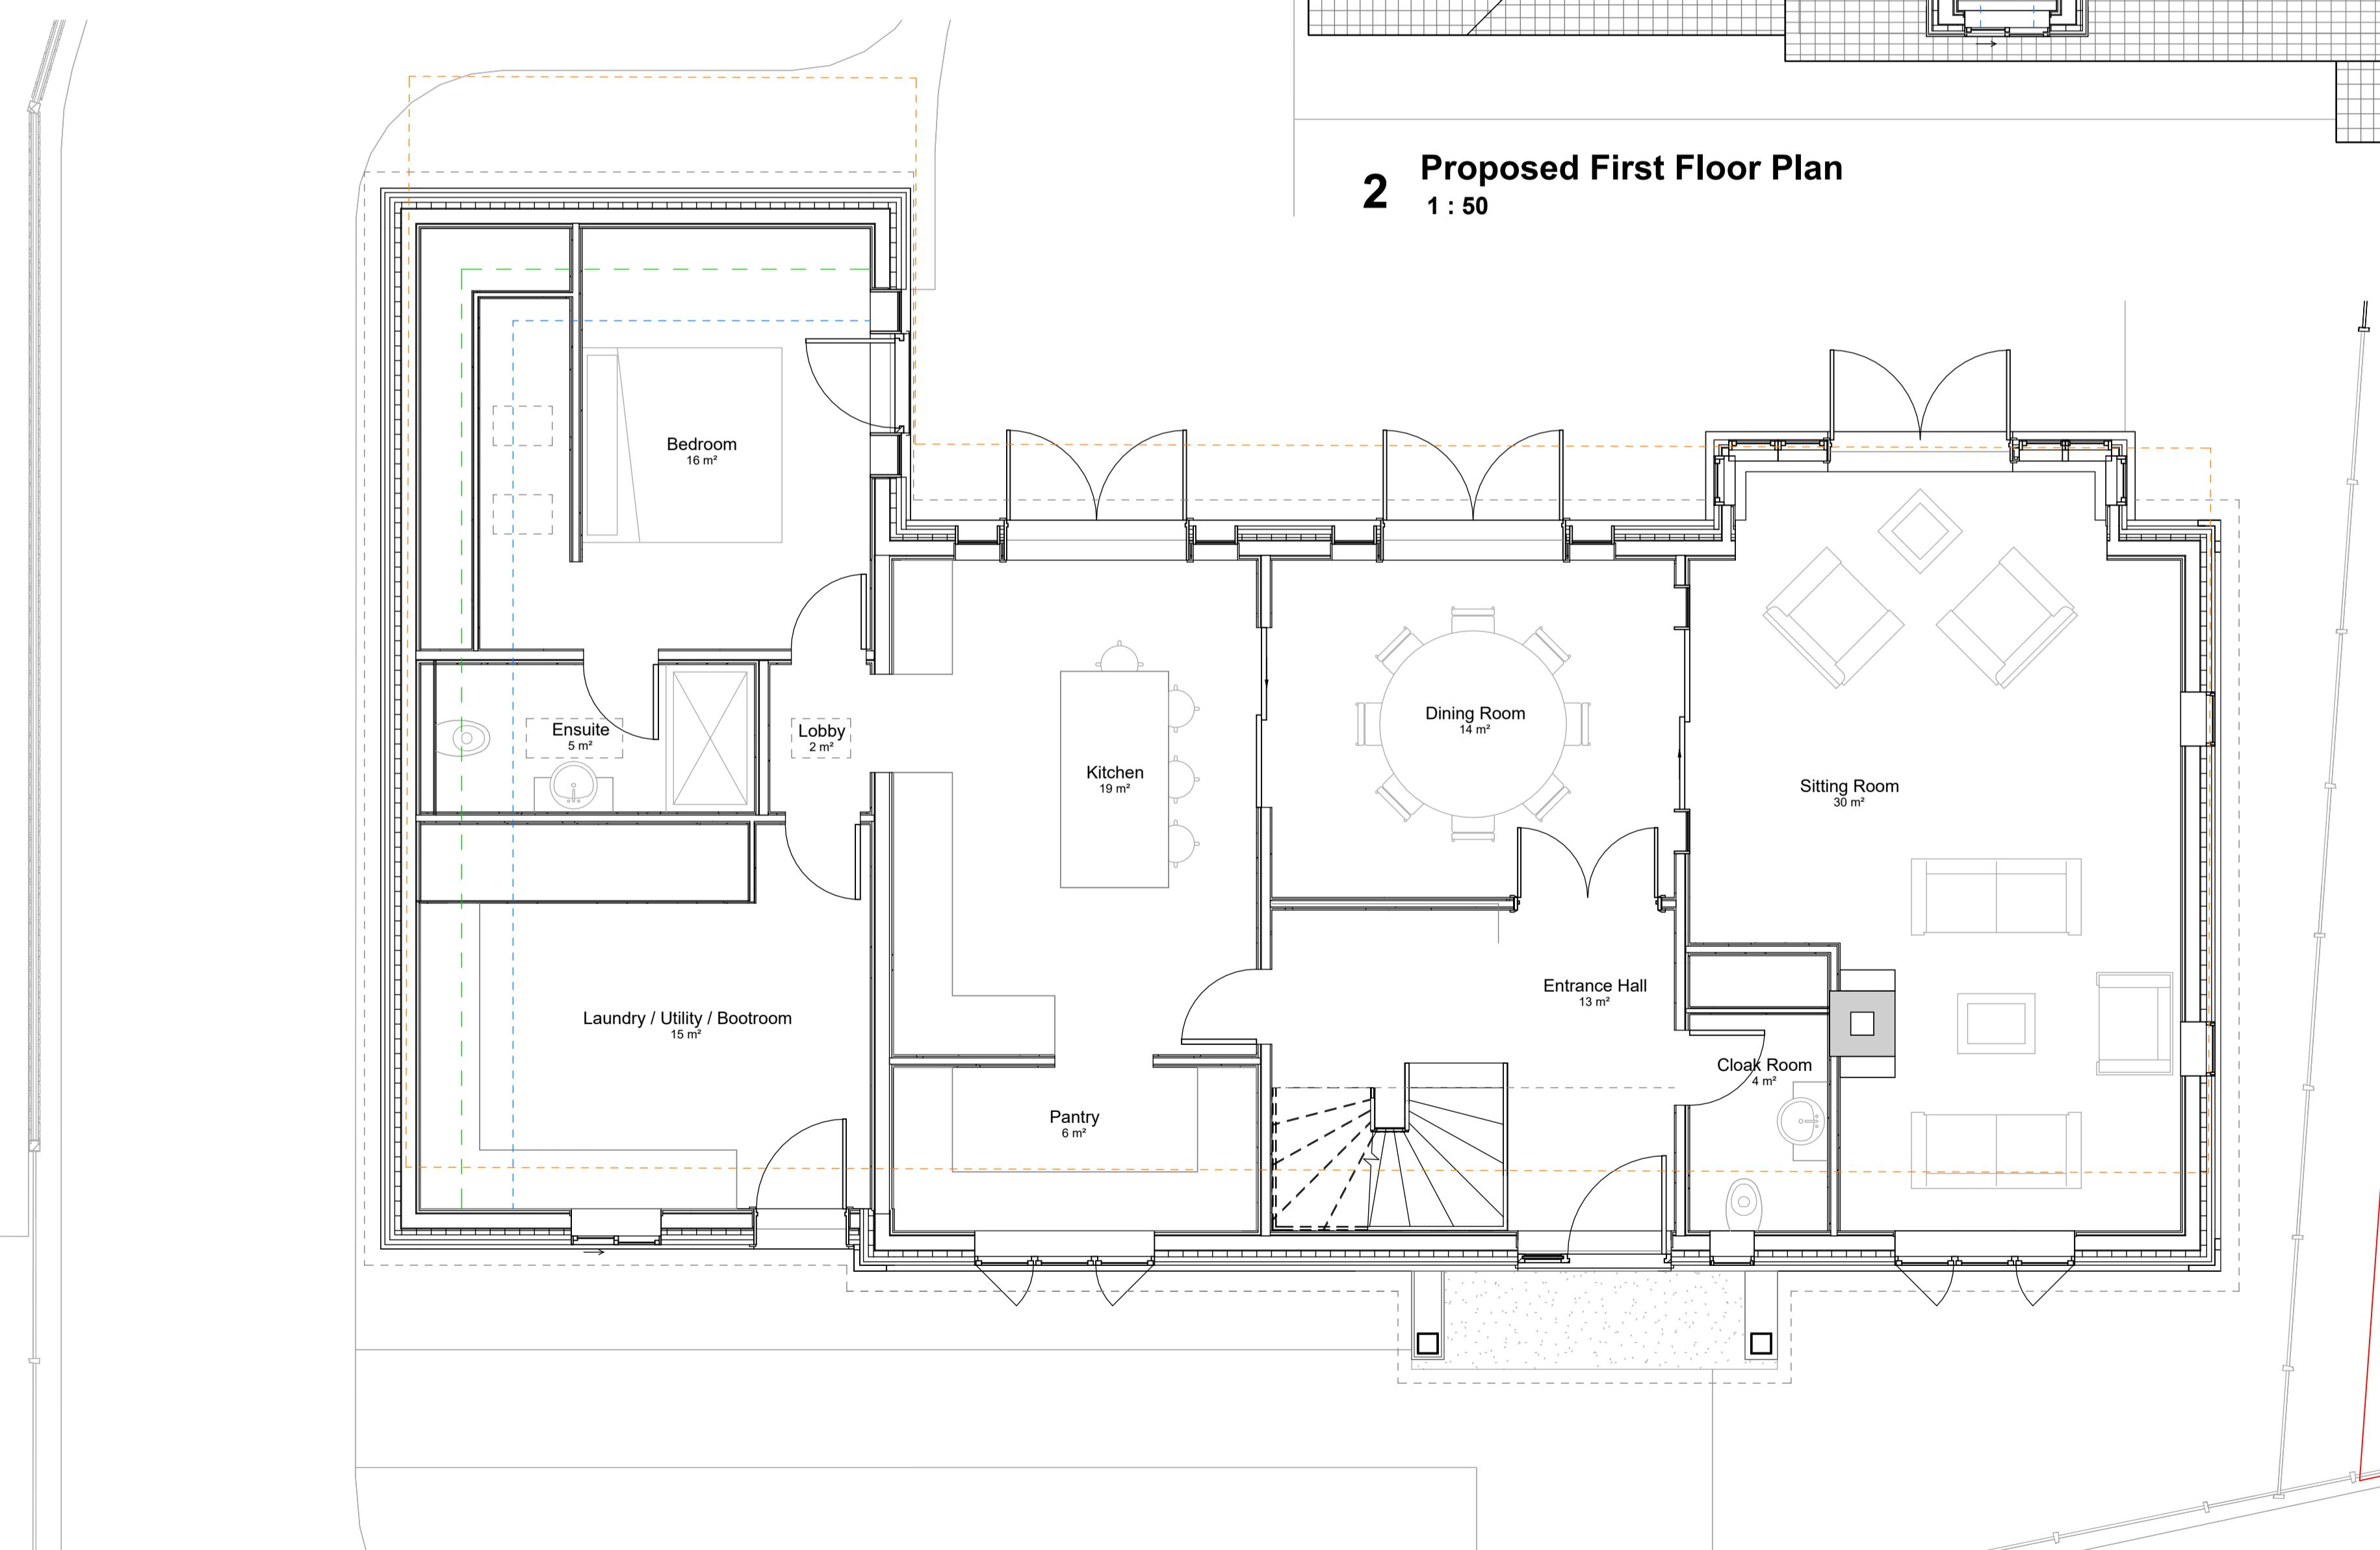

1 Proposed Ground Floor Plan
1 : 50

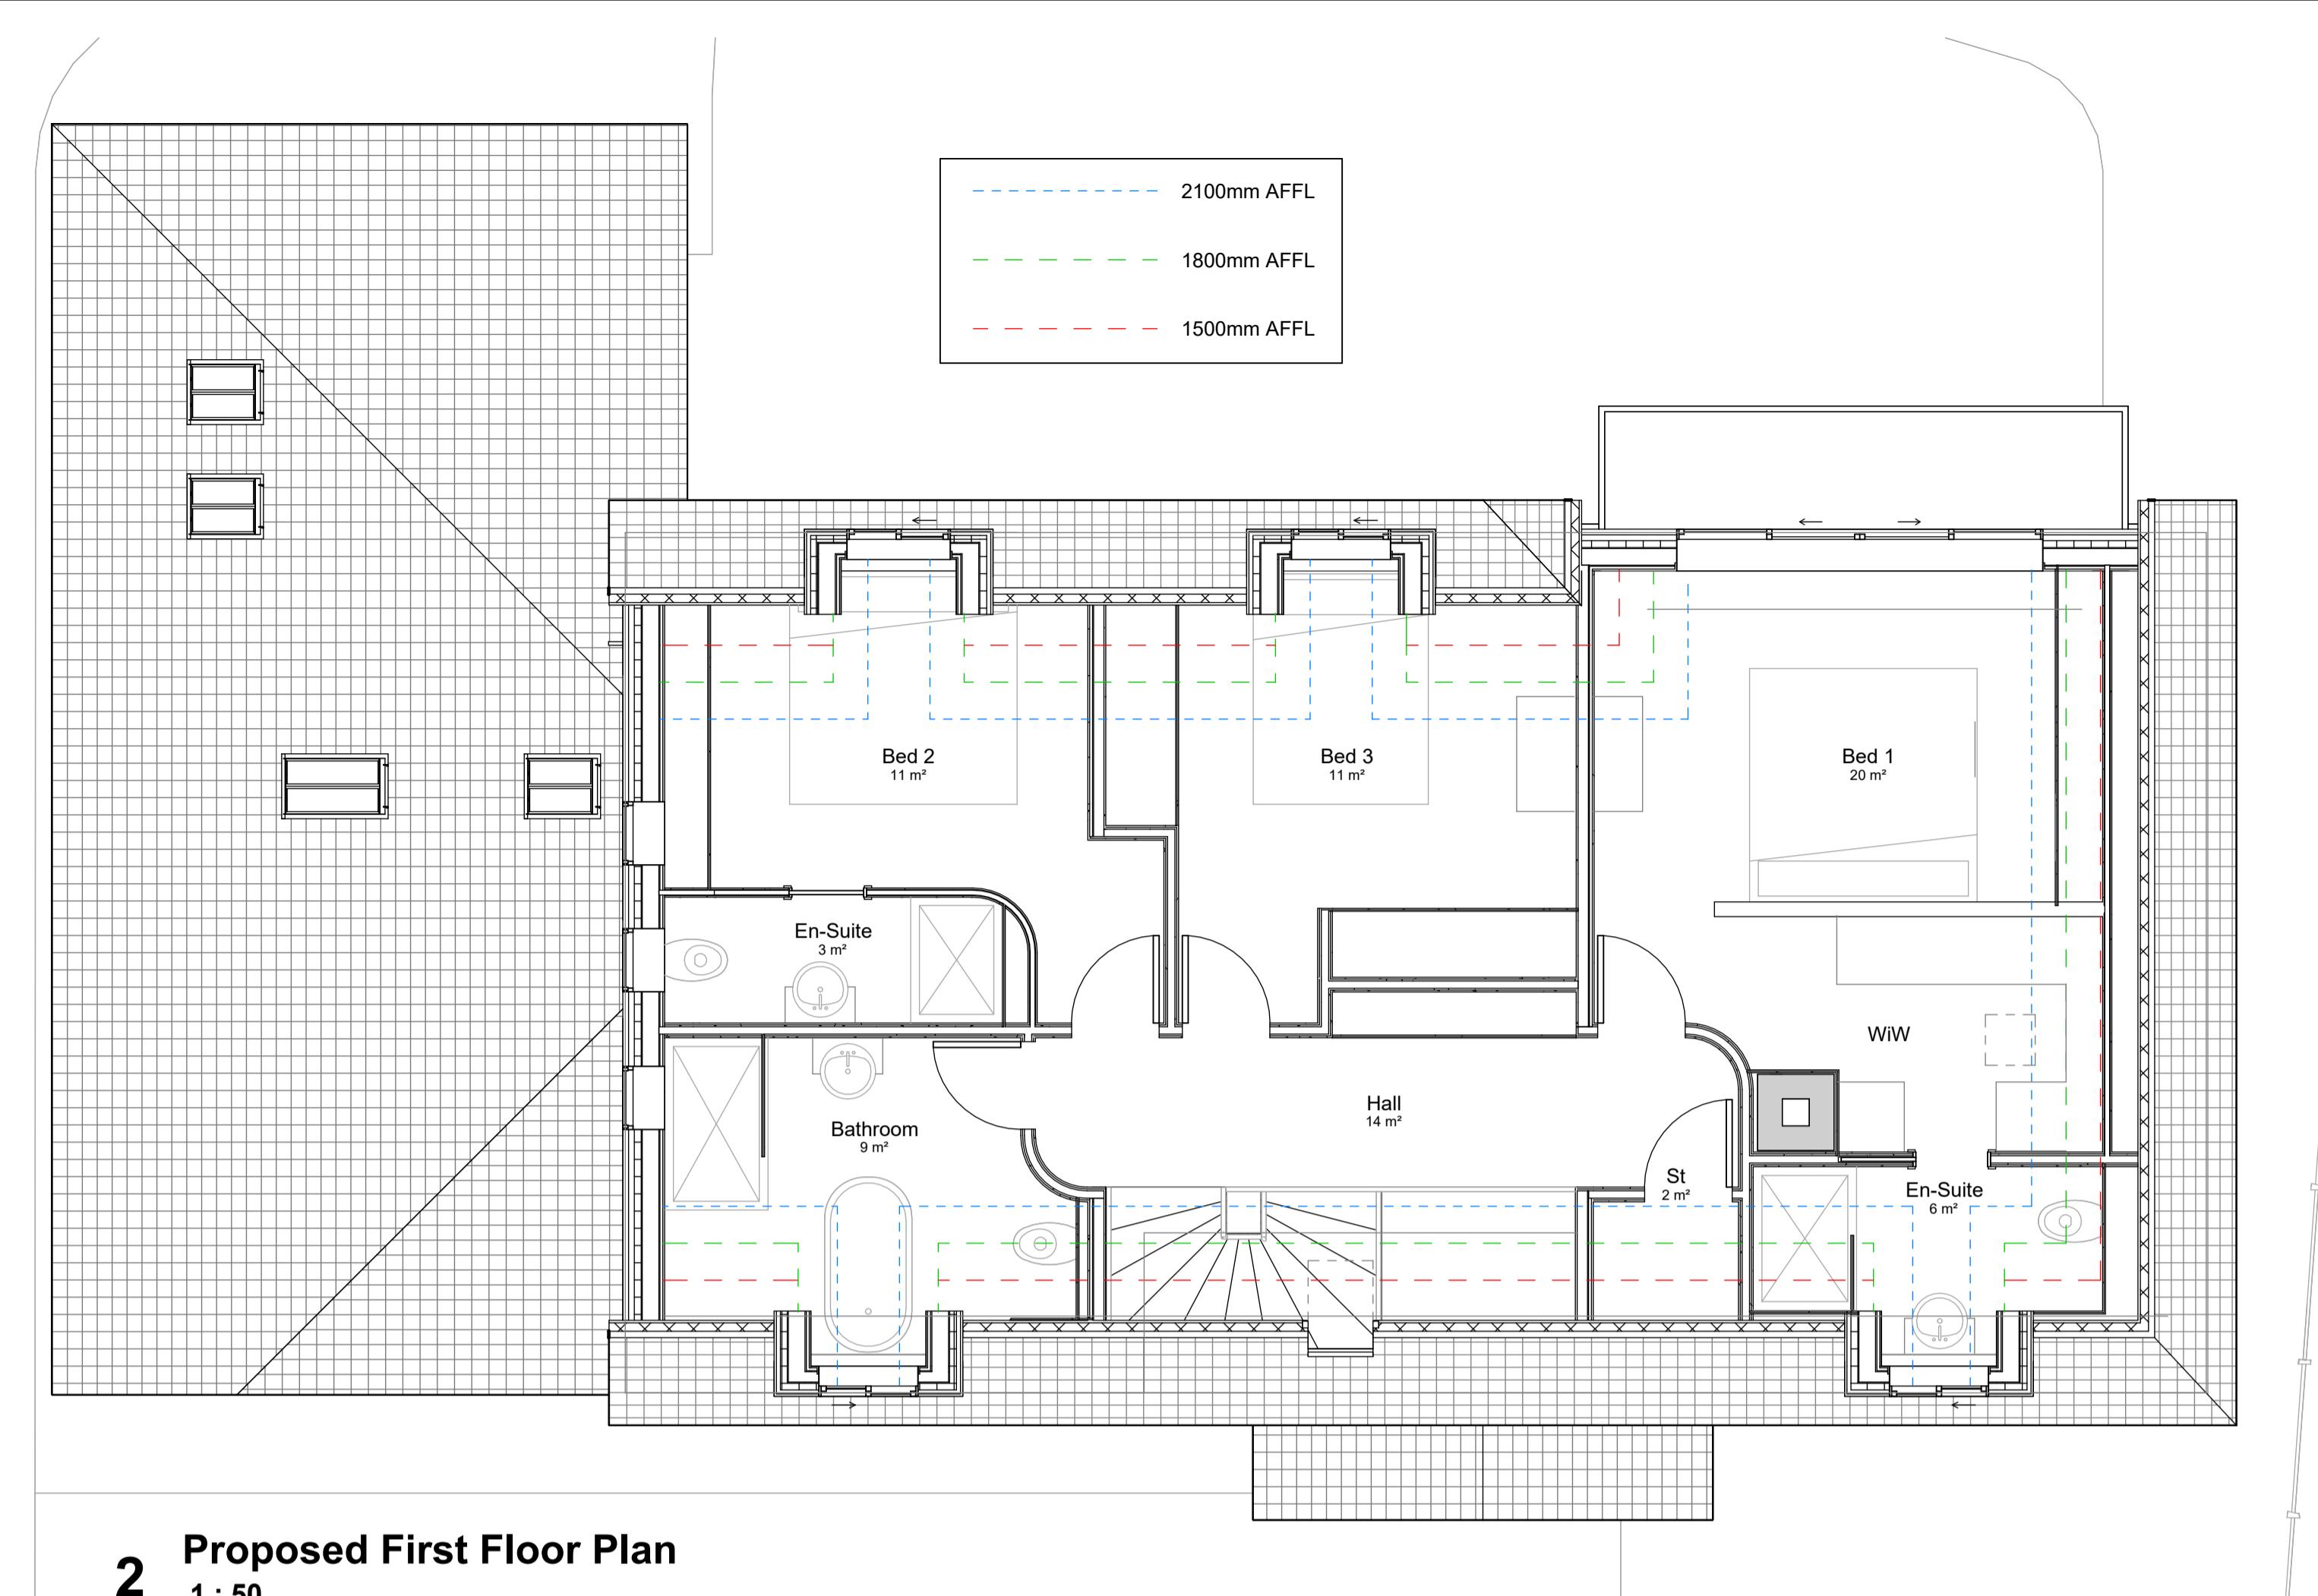

2 Proposed First Floor Plan
1 : 50

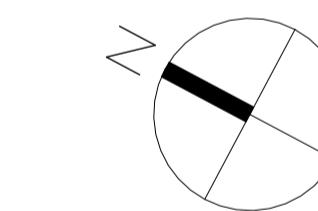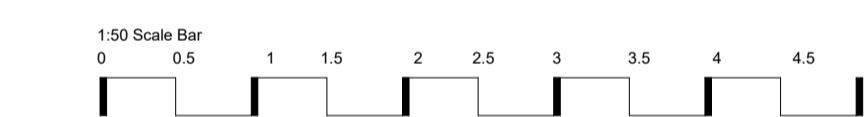

Application Boundary
Footprint of dwellings as per granted application DC/21/2144

Revision Description Date Drawn



New Form Architecture Ltd
5 The Cairns
Chichester
West Sussex
RH11 3EP
info@newformarchitecture.com
www.newformarchitecture.com

Project:
High Barn, Crays Lane, Goose
Green, West Sussex, RH20 2LR

Drawing:
Plot 1 Proposed Plans

Date: 12/03/25 Project Number: NFA-070 Drawing: HB-05

Scale: 1 : 50 @ A1 Drawn: AM Rev:

Status:
PLANNING