


1:50 Scale Bar
0 0.5 1 1.5 2 2.5 3 3.5 4 4.5 5m

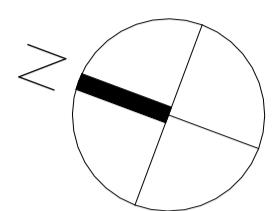


Application Boundary
Footprint of dwellings as per granted application DC/21/2144

2100mm AFFL
1800mm AFFL
1500mm AFFL

2 Proposed First Floor Plans


1 : 50

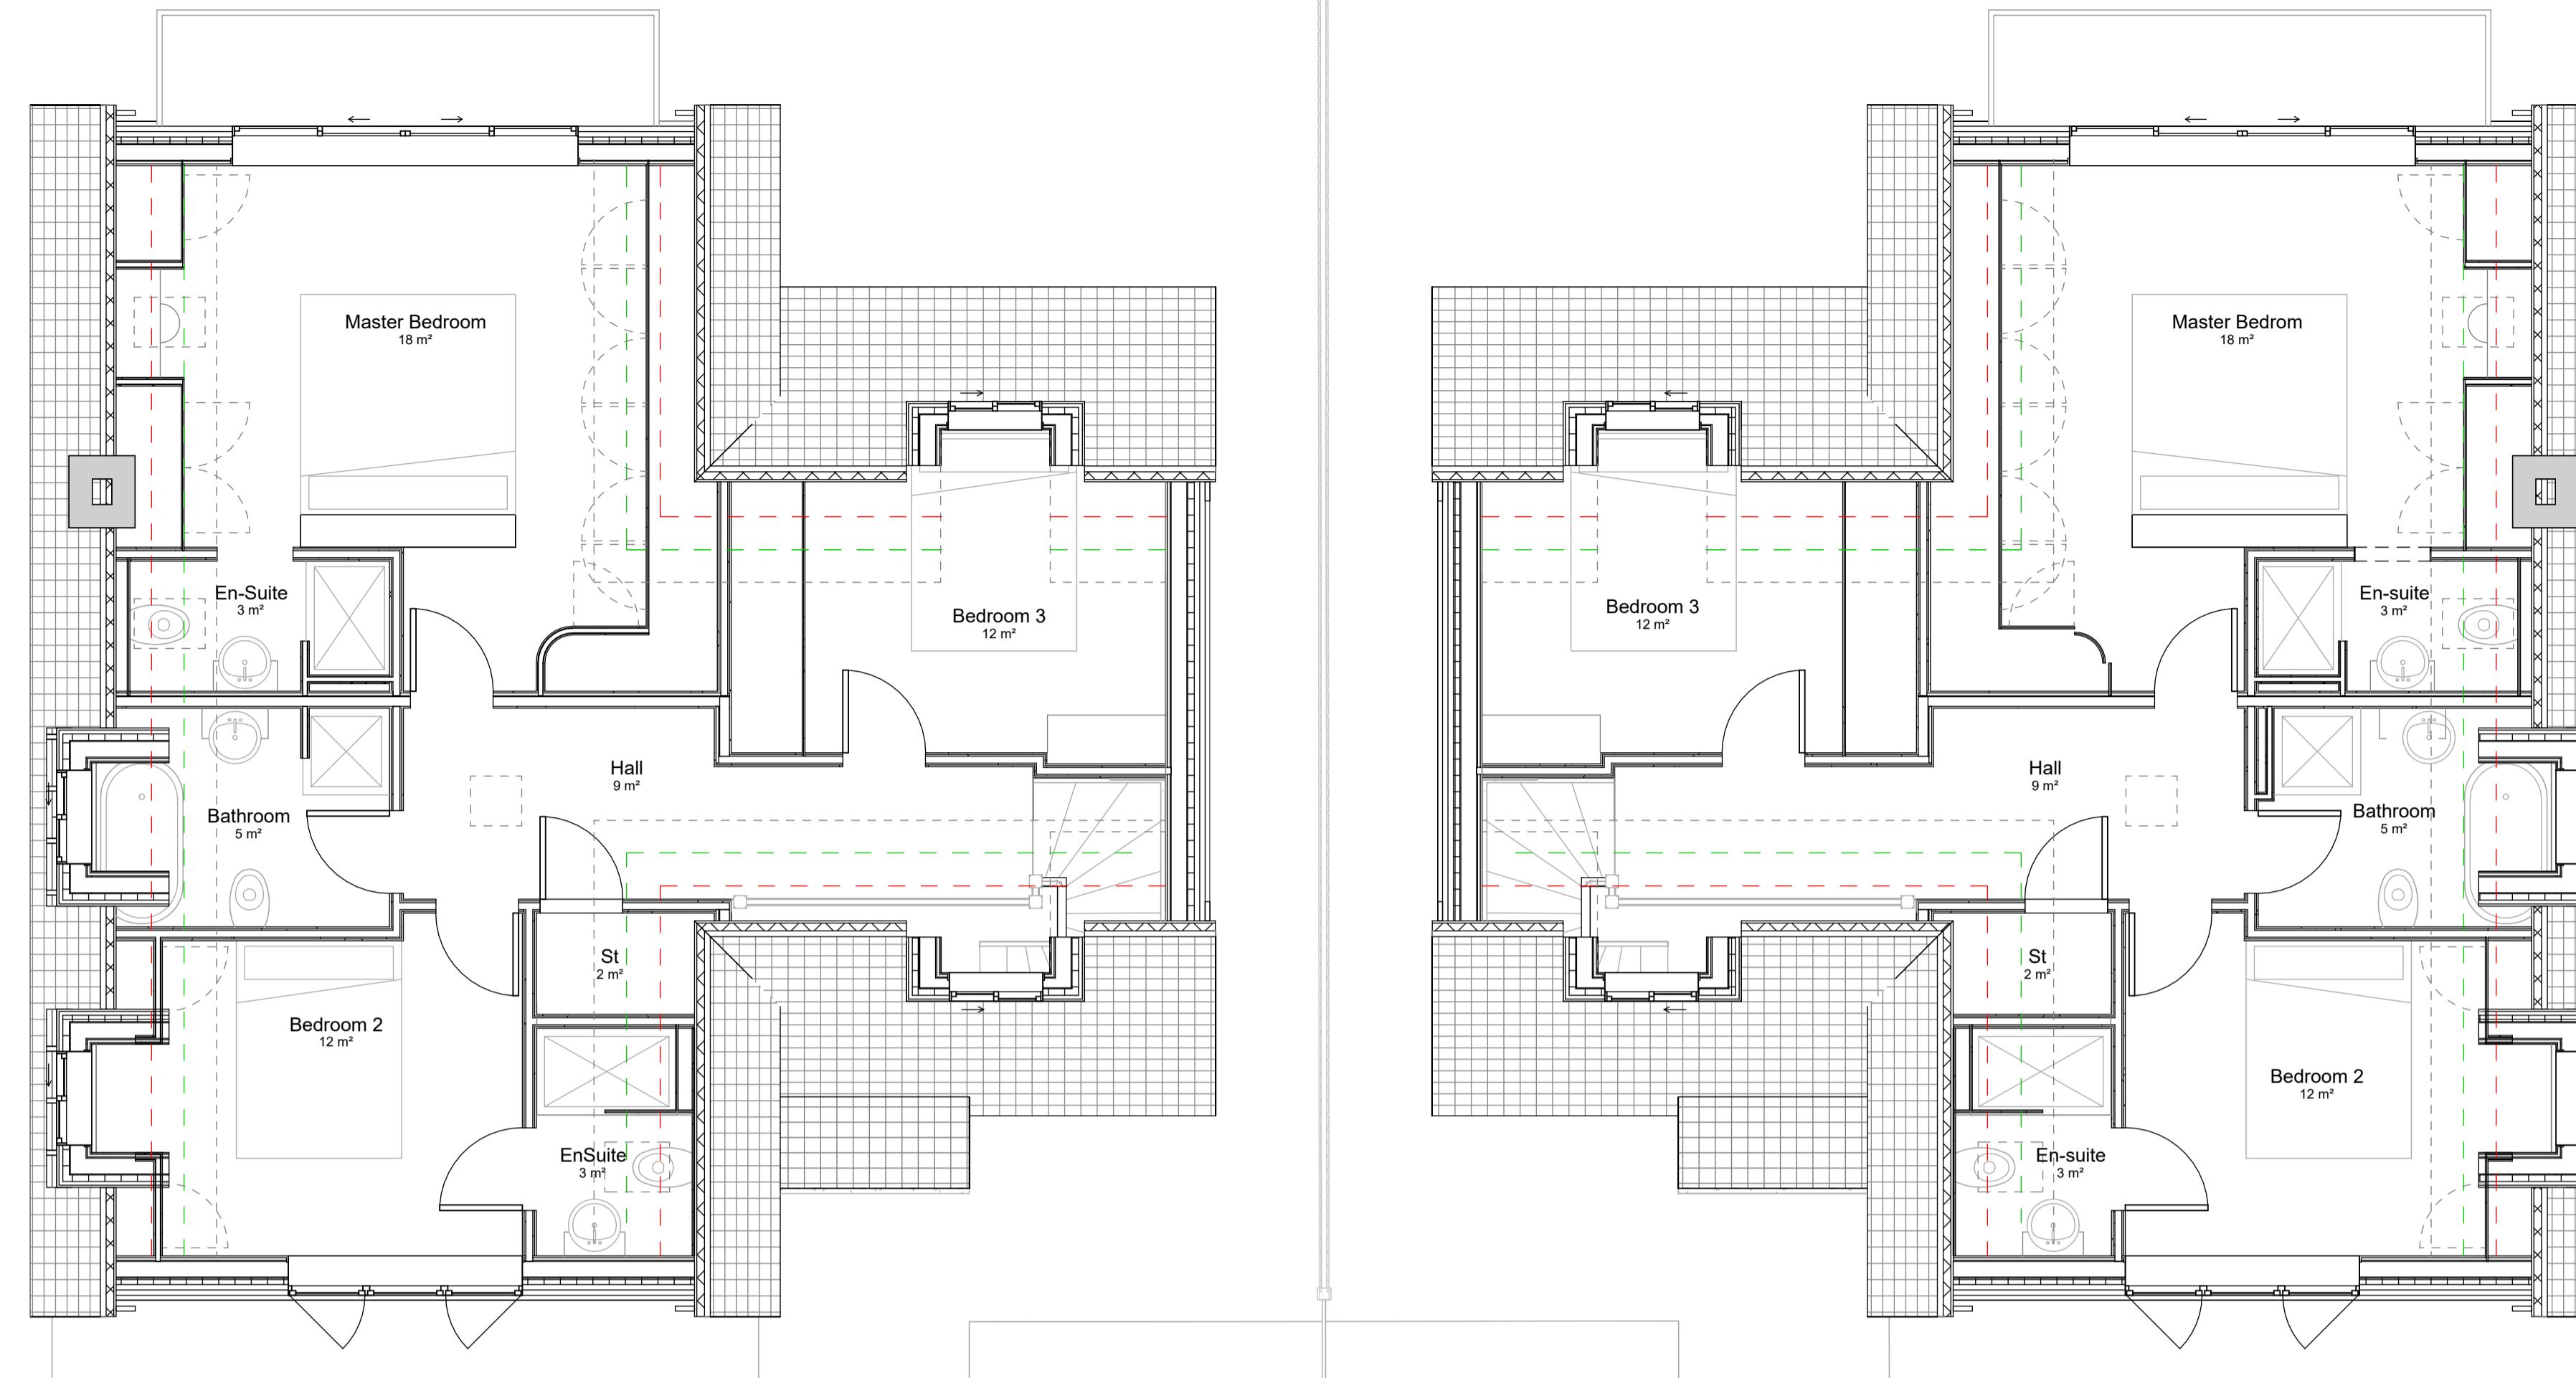

New Form Architecture Ltd.
All dimensions to be as noted.
Do not scale from this drawing.
Report any discrepancies to the Architect/CA immediately.
Areas are approximate and may alter in construction.

1 Proposed Ground Floor Plans

1 : 50

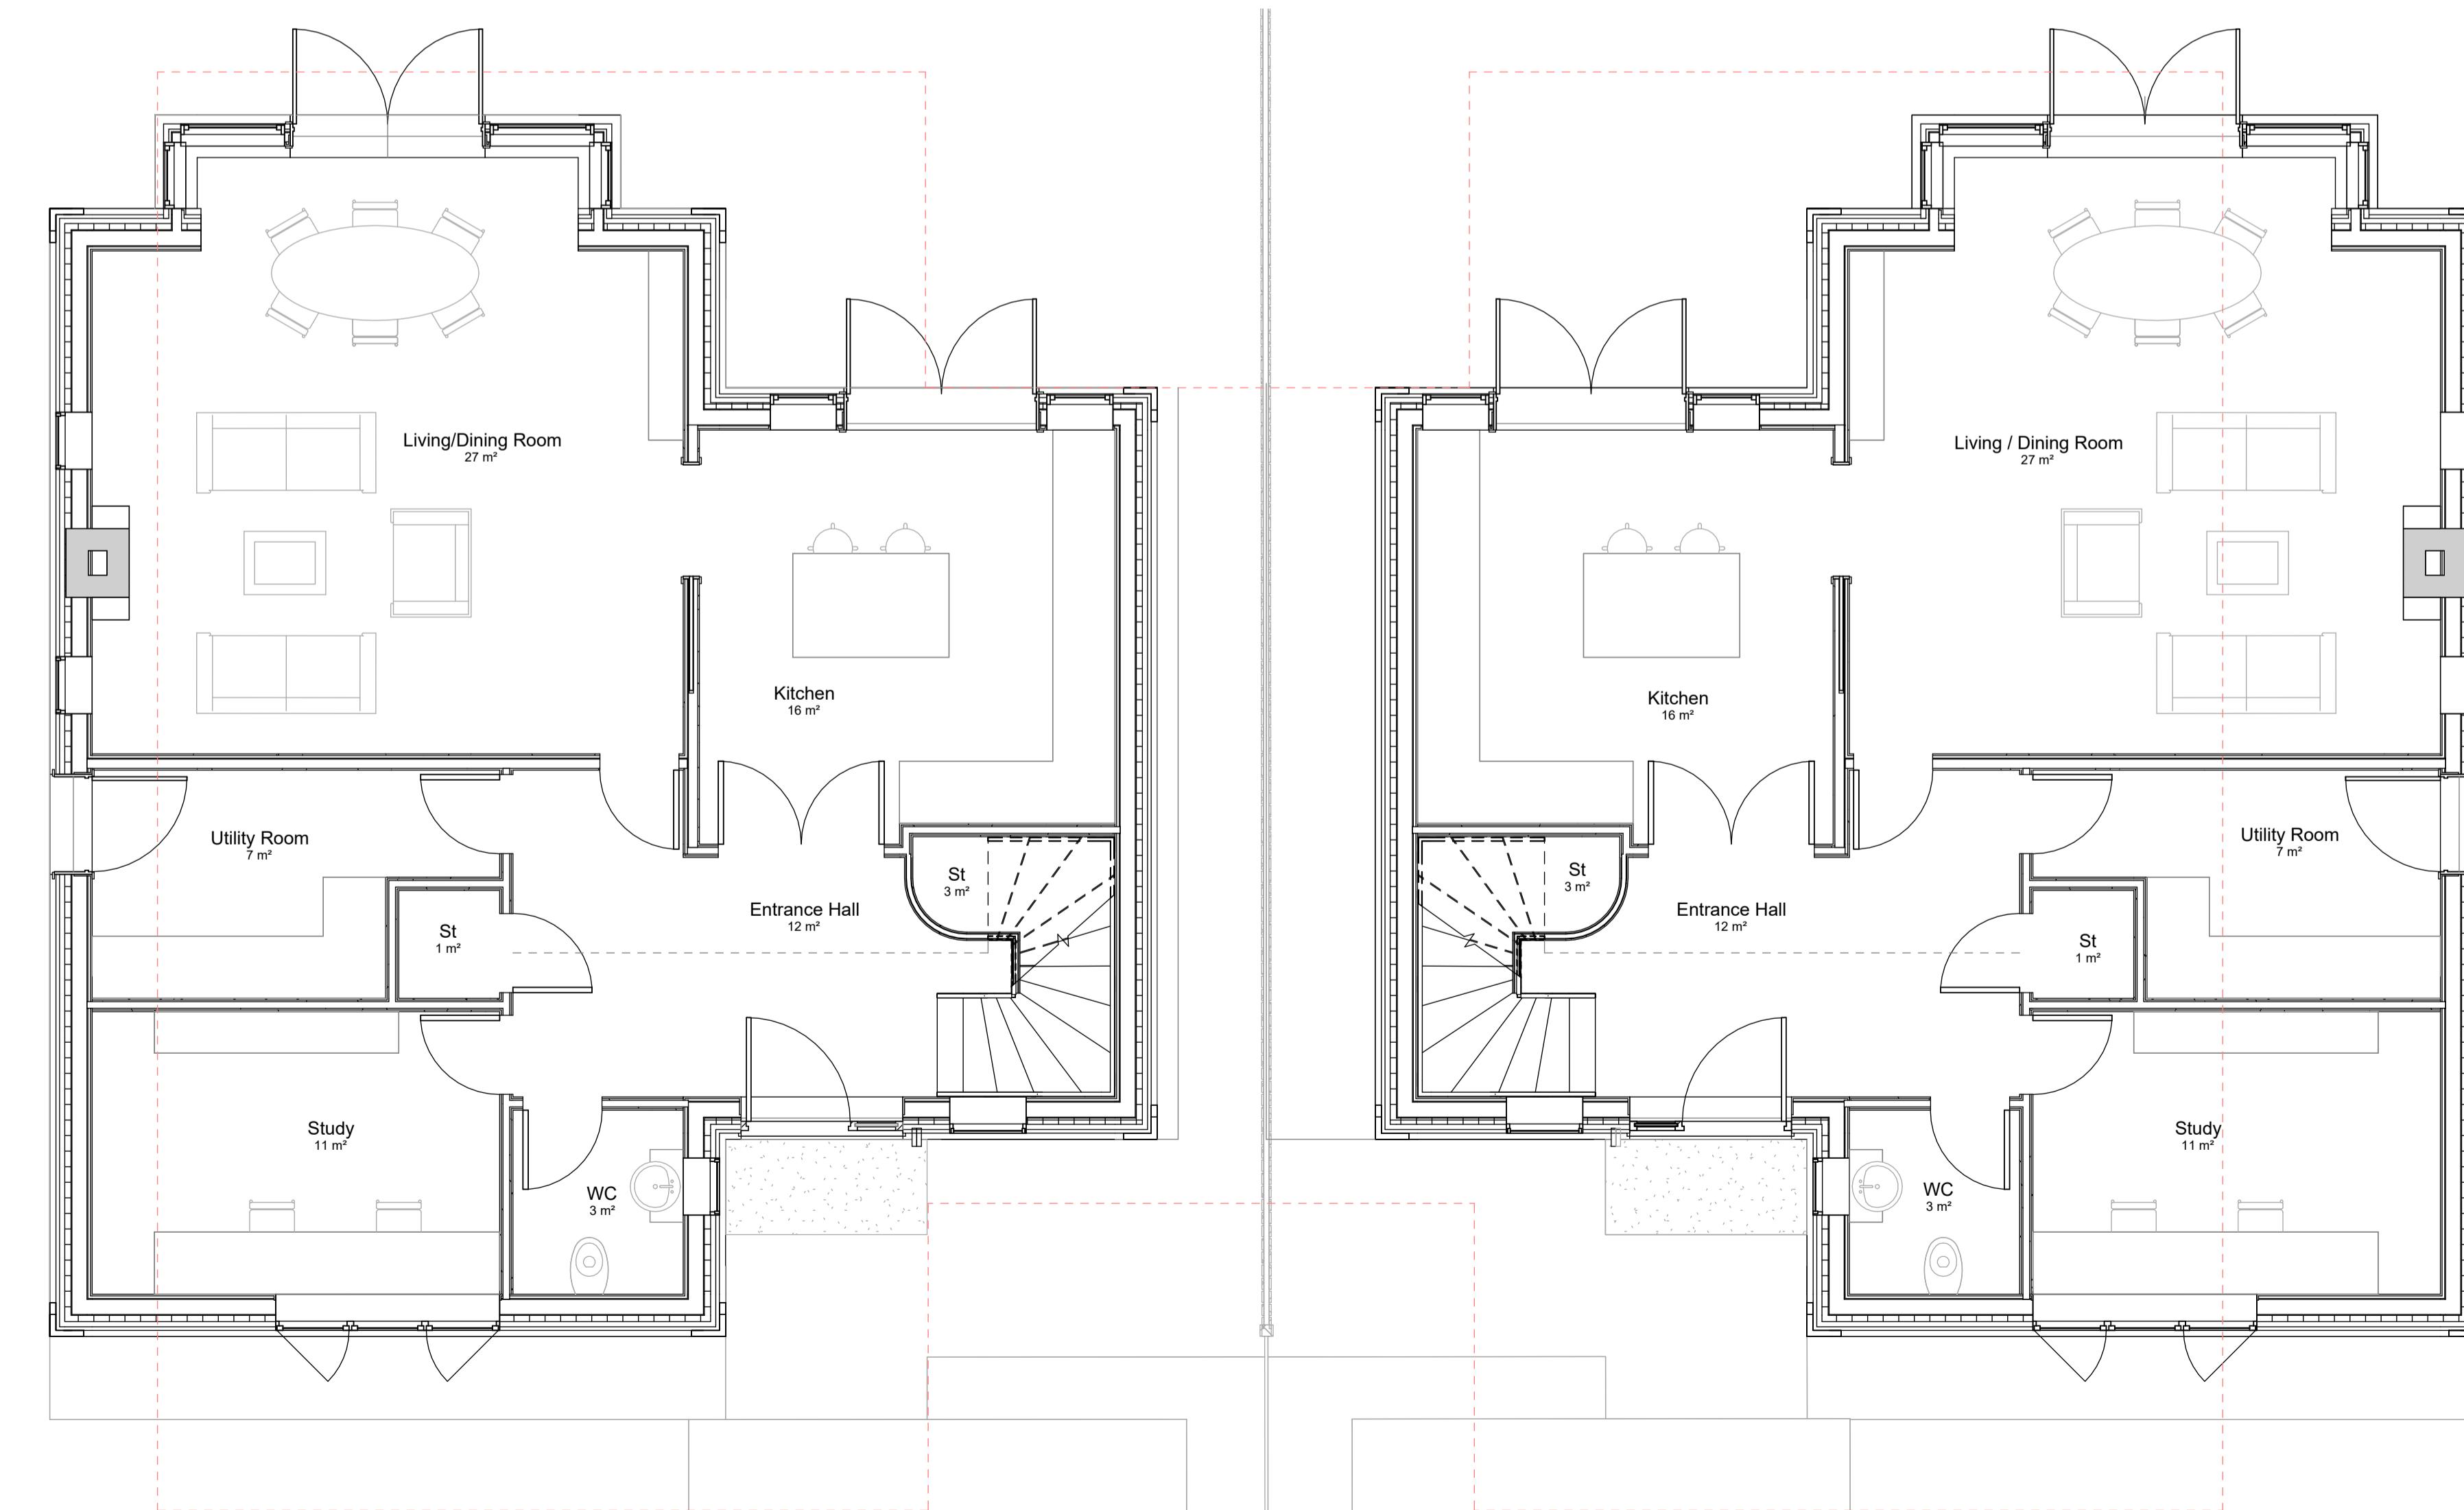

1 Drawing updated for revised planning submission
02.06.23 AM
Revision Description Date Drawn



New Form Architecture Ltd
5 The Cairns
Chichester
West Sussex
RH11 3EP
info@newformarchitecture.com
www.newformarchitecture.com

Project: High Barn, Crays Lane, Goose Green, West Sussex, RH20 2LR
Drawing: Plots 2 + 3 Proposed Plans

Date: 12/03/25 Project Number: NFA-070 Drawing: HB-07

Scale: 1 : 50 @ A1 Drawn: AM Rev: 1

Status: PLANNING