


Revisions		Date	By
2	Revised Plans	05-06-2025	
1	PLANNING	27-05-2025	

Notes:

GENERAL NOTES:


All dimensions & levels are preliminary and approximate and subject to utilities/ search, legal boundaries and detailed layouts/ design development through consultation.

Dimensions are to be checked on site by contractor & sub contractors prior to commencement of work, any discrepancies are to be highlighted immediately to the architect.

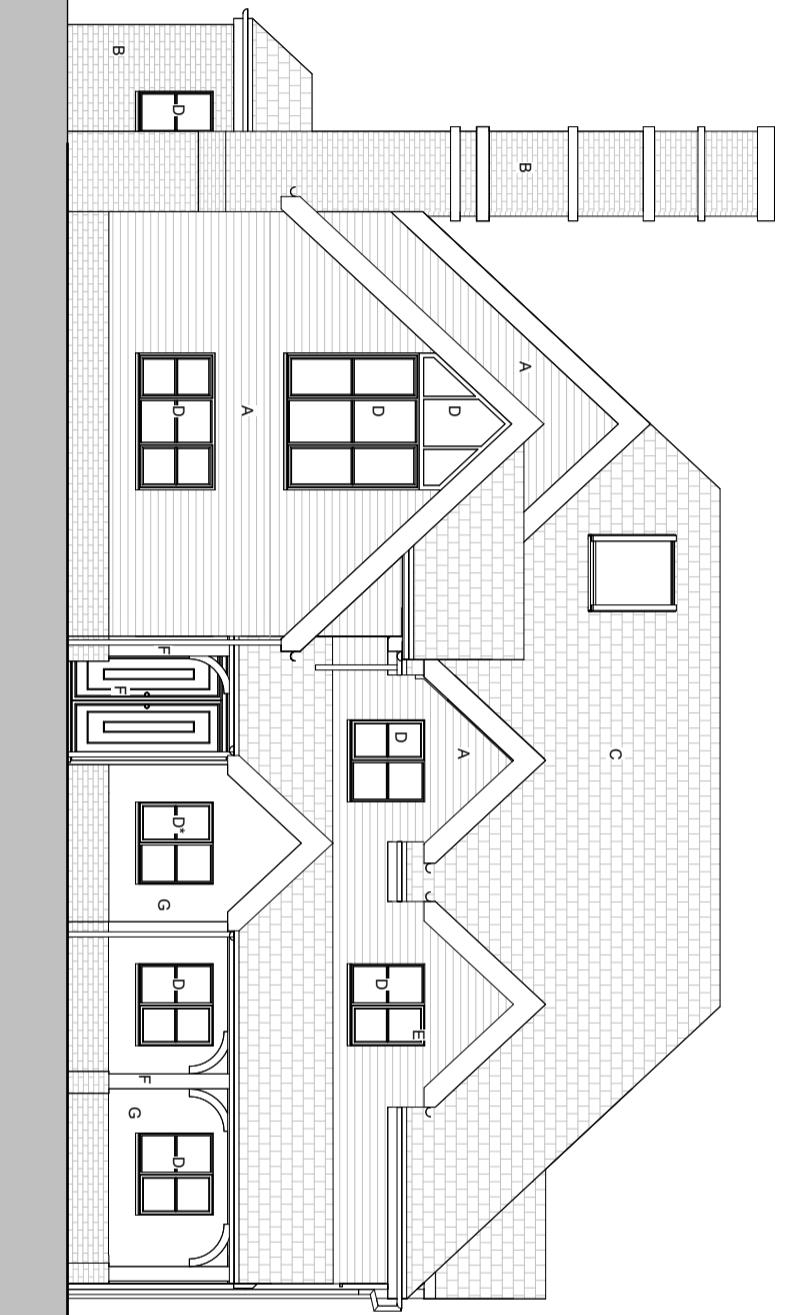

UNIT 2 - Proposed North Elevation

1:100

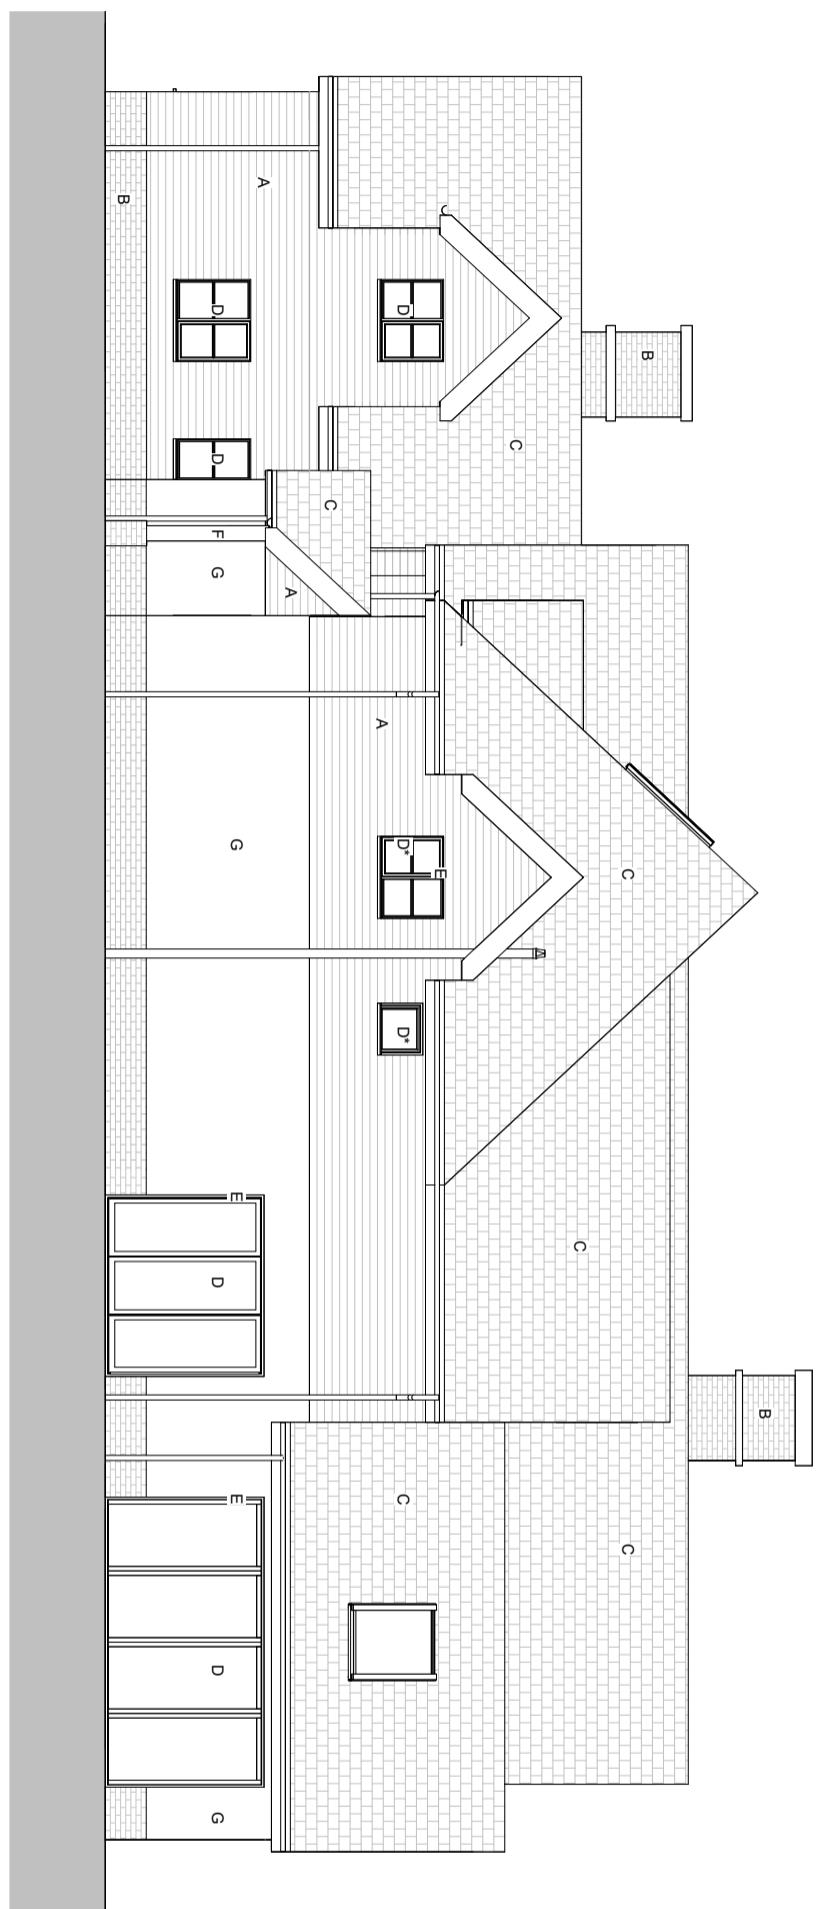

1:100

UNIT 2 - Proposed West Elevation

1:100

KEY:

A - Timber cladding
 B - Brickwork
 C - Tiles
 D - Glass
 D' - Obscured glass
 E - Timber windows and doors
 F - Oak
 G - Render

Scale 1 to 100
 0 1 2 5 M

Scale: 1:100 @ A3

Project No. Project Name:

504 Perrylands, Dial Post

Drawing Name:

UNIT 2 Elevations

Drawing No. Revision: Suitability Description:
P026 P2 PLANNING

Drawn: MS Checked: GF Orig. Paper Size: A3

FRESH Architects
 T 0770362107 | 07393913140
info@fresh-architects.co.uk | www.fresharchitects.co.uk

Use figured dimensions only. All levels and dimensions to be checked. This drawing is to be read in conjunction with all other relevant drawings and specifications.
 © FRESH Architects Ltd. All rights reserved