


Revisions		Date	By
2	Revised Plans	05-06-2025	
1	PLANNING	27-05-2025	

**Notes:**

**GENERAL NOTES:**


All dimensions & levels are preliminary and approximate and subject to utilities/ search, legal boundaries and detailed layouts/ design development through consultation.

Dimensions are to be checked on site by contractor & sub contractors prior to commencement of work, any discrepancies are to be highlighted immediately to the architect.

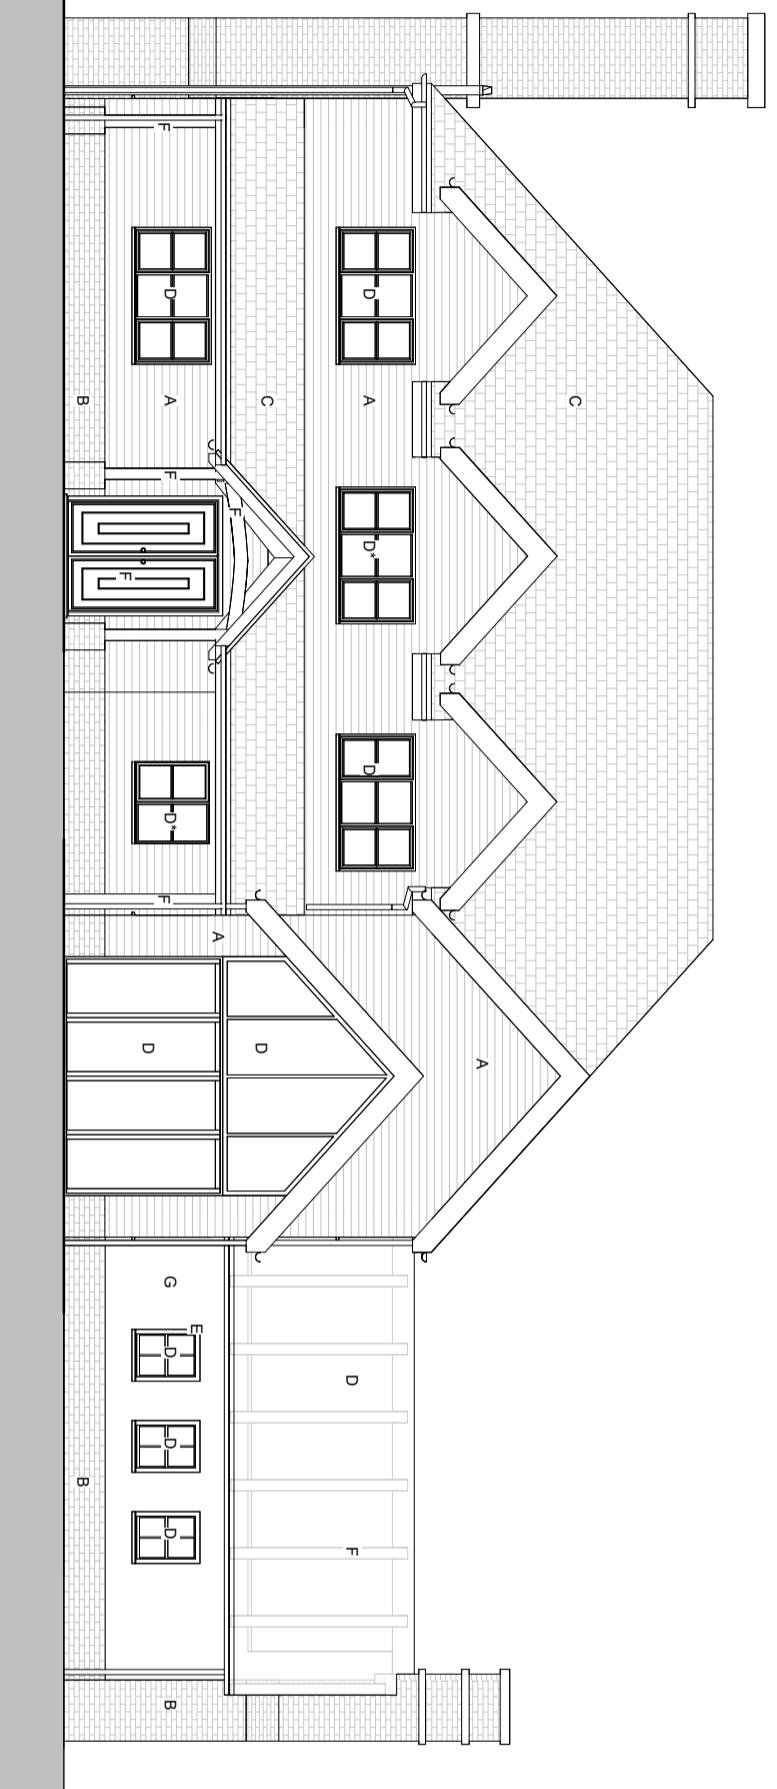

**UNIT 3 - Proposed North Elevation**

1:100

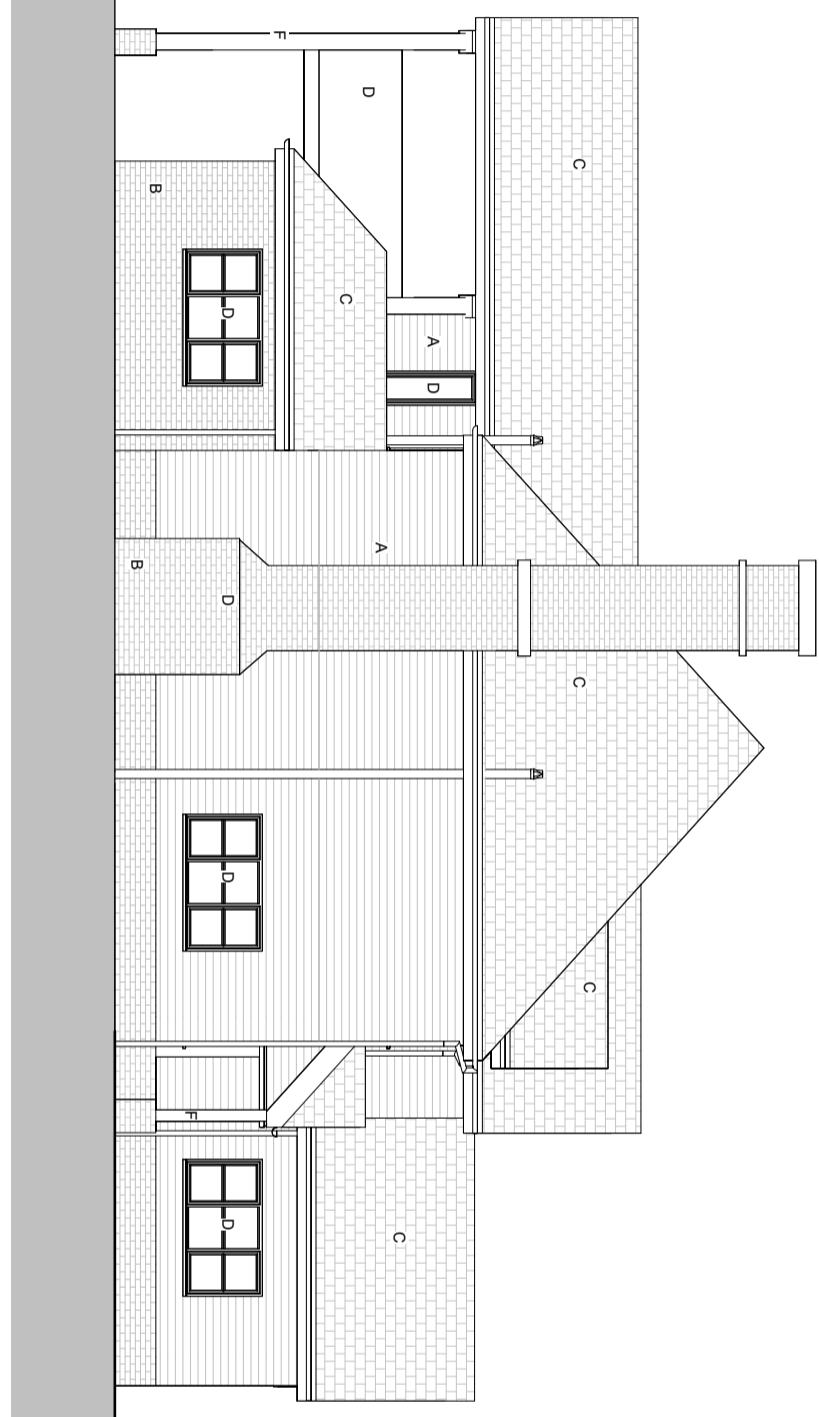

**UNIT 3 - Proposed East Elevation**

1:100

**KEY:**

- A - Timber cladding
- B - Brickwork
- C - Tiles
- D - Glass
- D' - Obscured glass
- E - Timber windows and doors
- F - Oak
- G - Render

Scale 1 to 100



Scale: 1:100 @ A3

Project No. Project Name:

**504 Perrylands, Dial Post**

Drawing Name:

**UNIT 3 Elevations**

Drawing No. Revision: Suitability Description:  
**P030 P2 PLANNING**

Drawn: MS Checked: GF Orig. Paper Size: A3

**FRESH Architects**

T 0770362107 | 07393913140

[info@fresh-architects.co.uk](mailto:info@fresh-architects.co.uk) | [www.fresharchitects.co.uk](http://www.fresharchitects.co.uk)

Use figured dimensions only. All levels and dimensions to be checked. This drawing is to be read in conjunction with all other relevant drawings and specifications.

© FRESH Architects Ltd. All rights reserved