

Revisions

No.	Description	Date	By
1	PLANNING	27-05-2025	

Notes:



GENERAL NOTES:

All dimensions & levels are preliminary and approximate and subject to utilities search, legal boundaries and detailed layouts/ design development through consultation.

Dimensions are to be checked on site by contractor & sub contractors prior to commencement of work, any discrepancies are to be highlighted immediately to the architects.

Existing Area Schedule (GIA)	
Name	Area

UNIT 1	392 m²
UNIT 2	212 m²
UNIT 3	302 m²
UNIT 4	267 m²
UNIT 5	195 m²
Grand total: 5	1367 m²

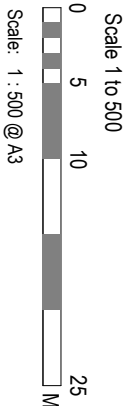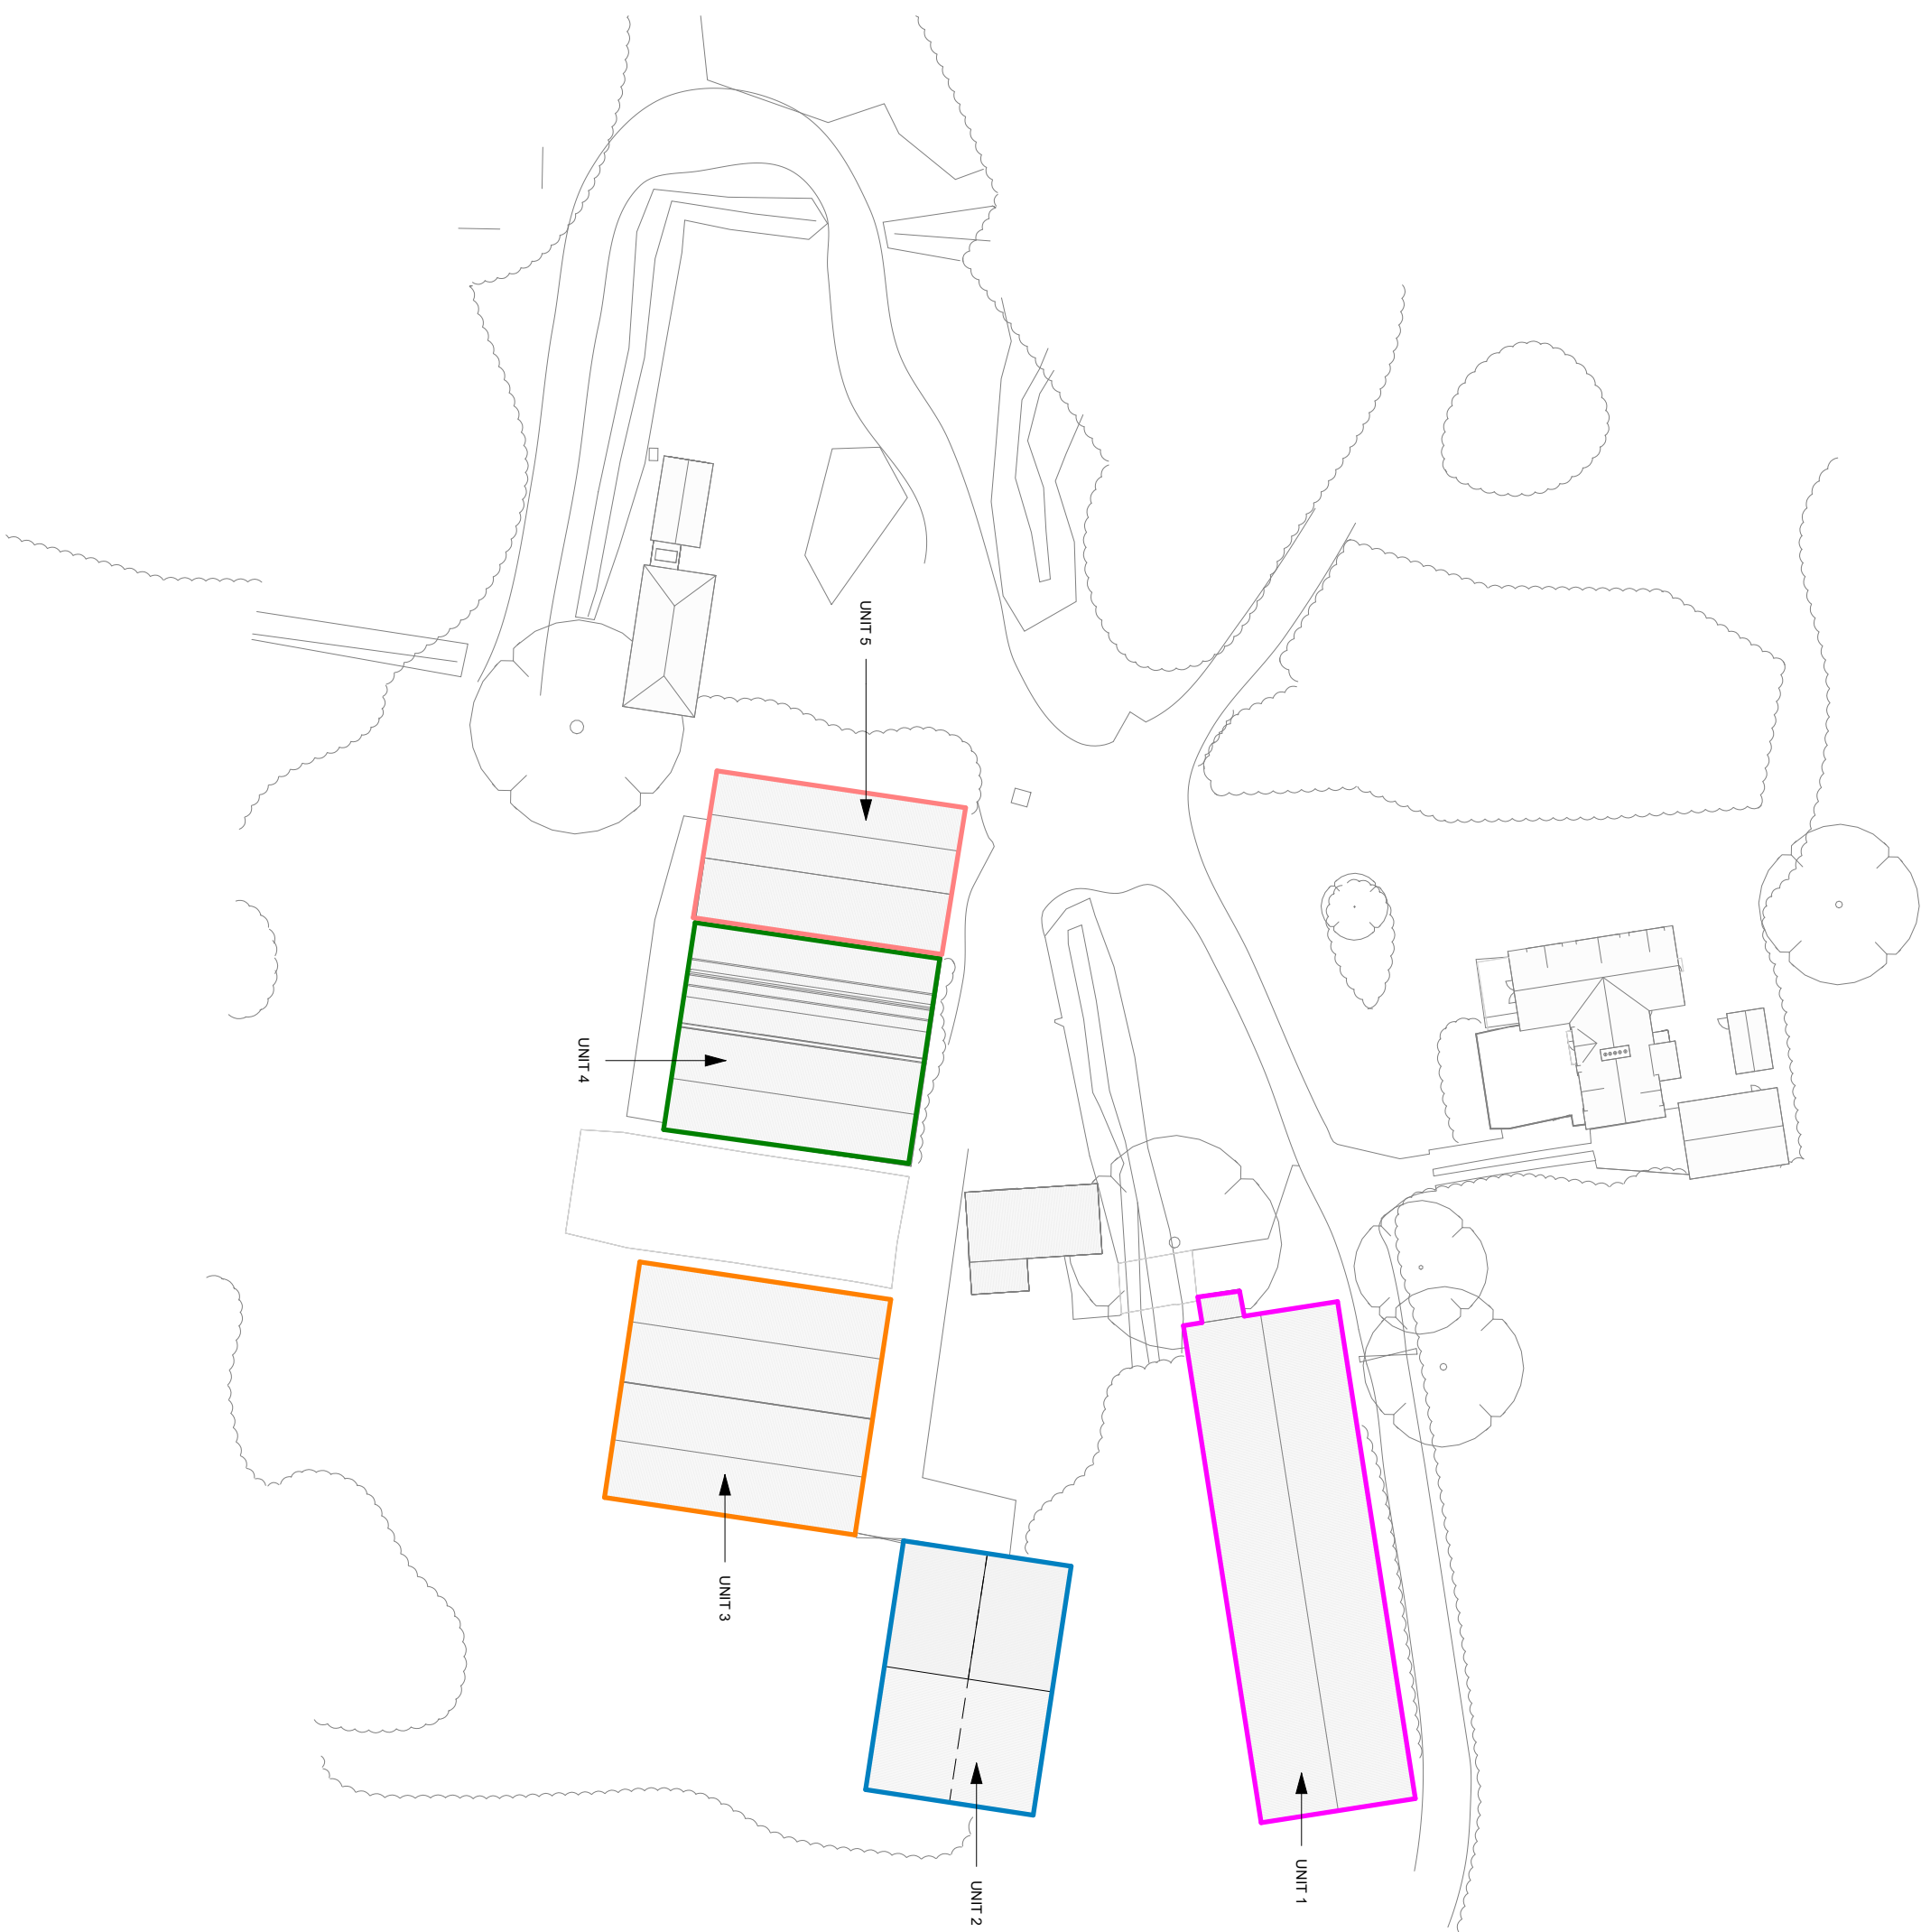

Scale: 1 : 500 @ A3

Project No. Project Name:
504 Perrylands, Dial Post



Drawing Name:
Existing Site Plan

Drawing No.	Revision:	Suitability Description:
P002	P 1	INFORMATION
Drawn: MS	Checked: GF	Orig Paper Size: A3

FRESH Architects

T 07703682107 | 07393913140

info@fresh-architects.co.uk | www.fresharchitects.co.uk

Use figured dimensions only. All levels and dimensions to be checked. This drawing is to be read in conjunction with all other relevant drawings and specifications.
© FRESH Architects Ltd. All rights reserved